


Ground Floor

RevNo	Revision note	Date	Checked
-------	---------------	------	---------

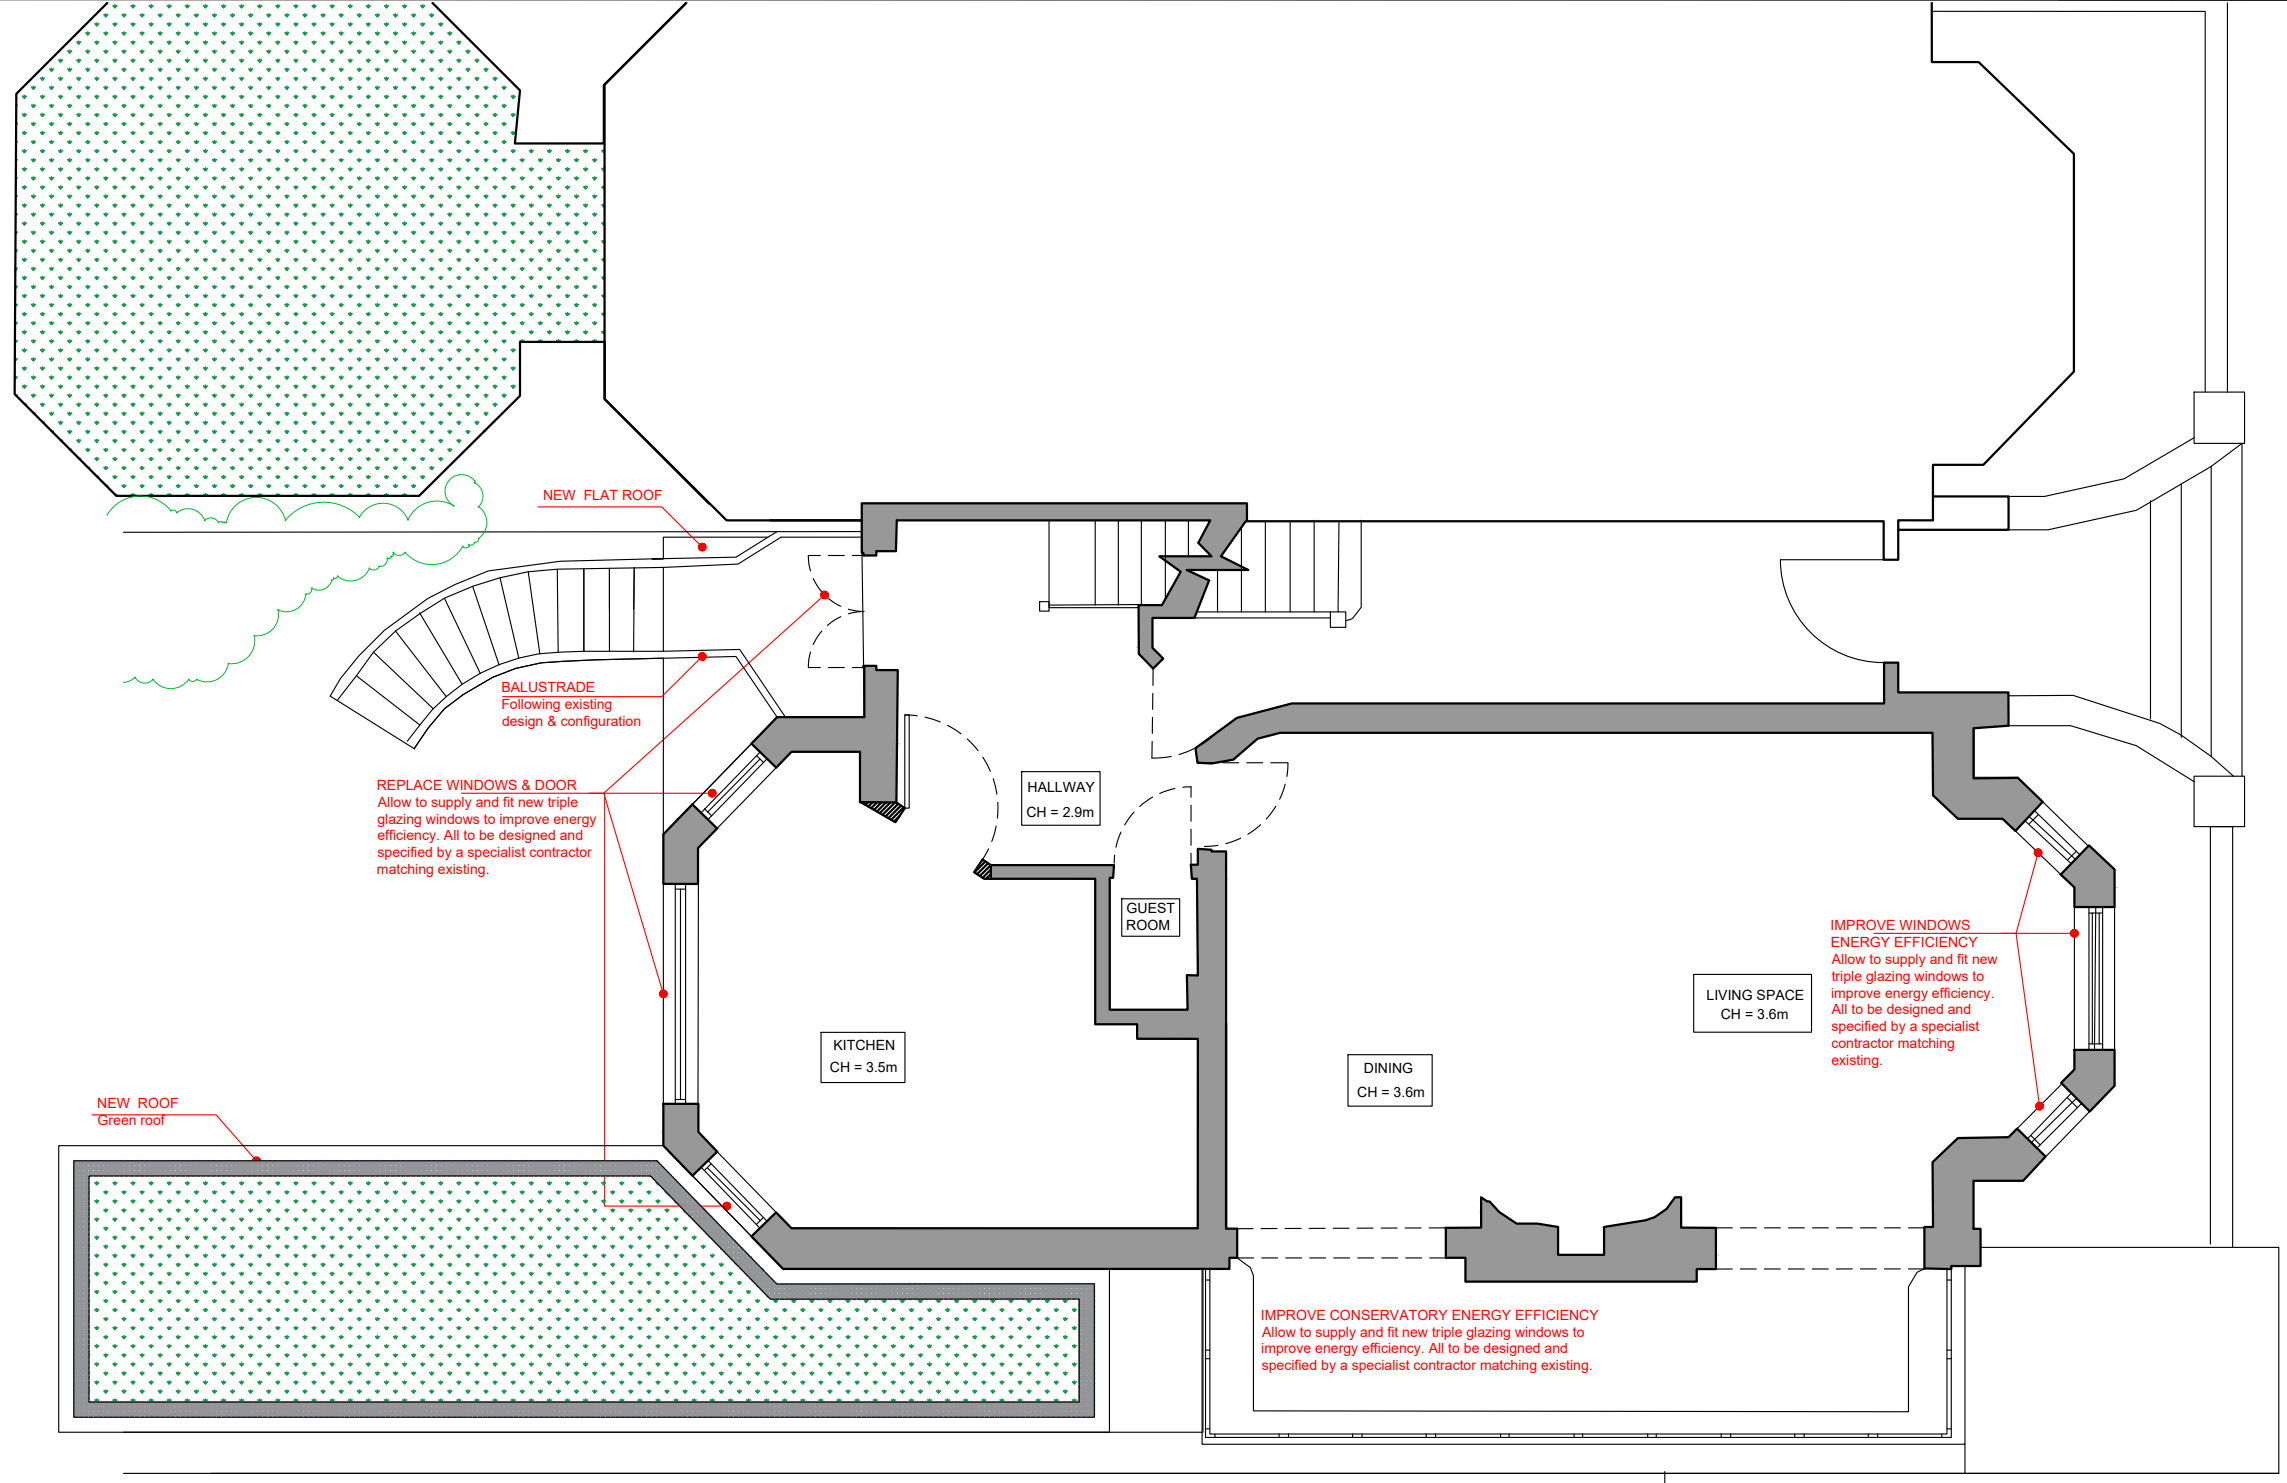

CLIENT	LEAD DESIGNER	DRAWING NO.	REVISION	© Copyright • All dimensions in mm unless noted otherwise. • All dimensions and levels to be checked on site. Their accuracy cannot be guaranteed and therefore cannot be used for fabrication, manufacture or construction. • Contractor to verify and to be responsible for all requirements and restrictions due to local rules. Contractor to report if there is any discrepancy in the drawings in time to specify alternatives. • This drawing is to be read together with all other relevant drawings. • Do not scale from this drawing.	TRIO HOMES Mobile: +447873186533 email: albaluna@triohomes.co.uk	<div>TRIO HOMES</div>		
CLIENT	ALC. LTD	P-01	A					
PROJECT ADDRESS	DRAWING TITLE	SCALE	SIZE					
10 STRATHRAY GARDENS	PROPOSED GF PLAN	1:75	A3					
DRAWING STATUS	FILE NAME	PROJECT	ISSUED					
PLANNING APPLICATION	241121_10 Strathray Gardens-PA-REVA.dwg	10SG	2/18/2022					