
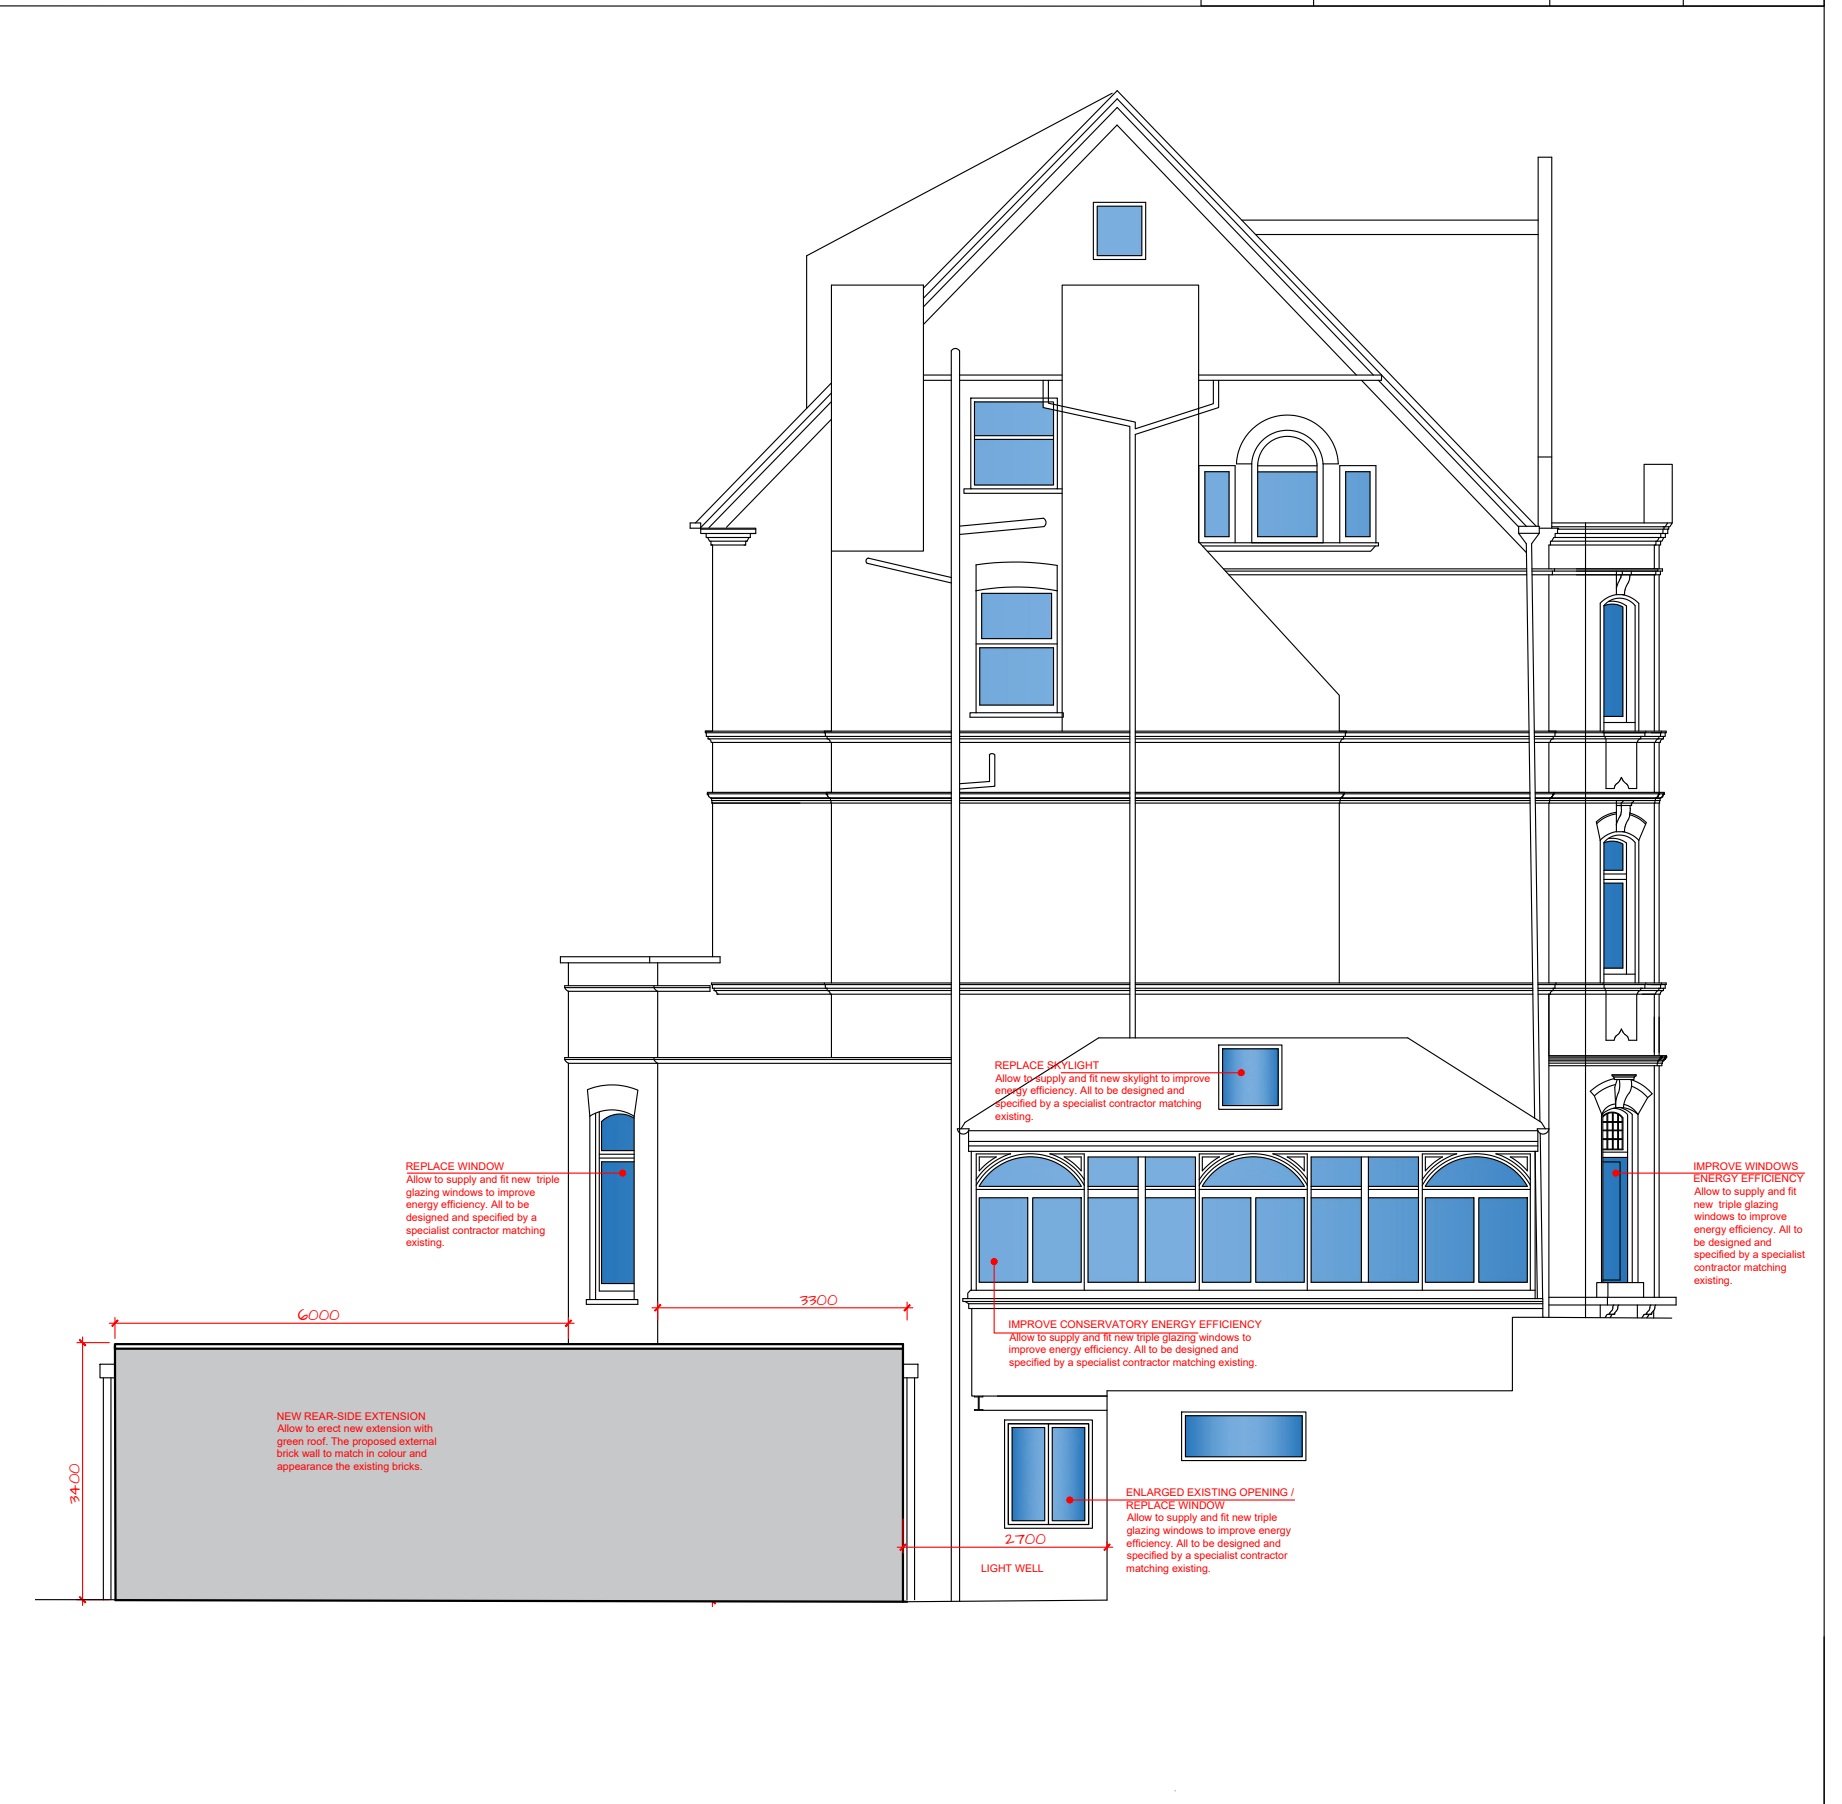



# Section AA

# Side Elevation

RevNo	Revision note	Date	Checked

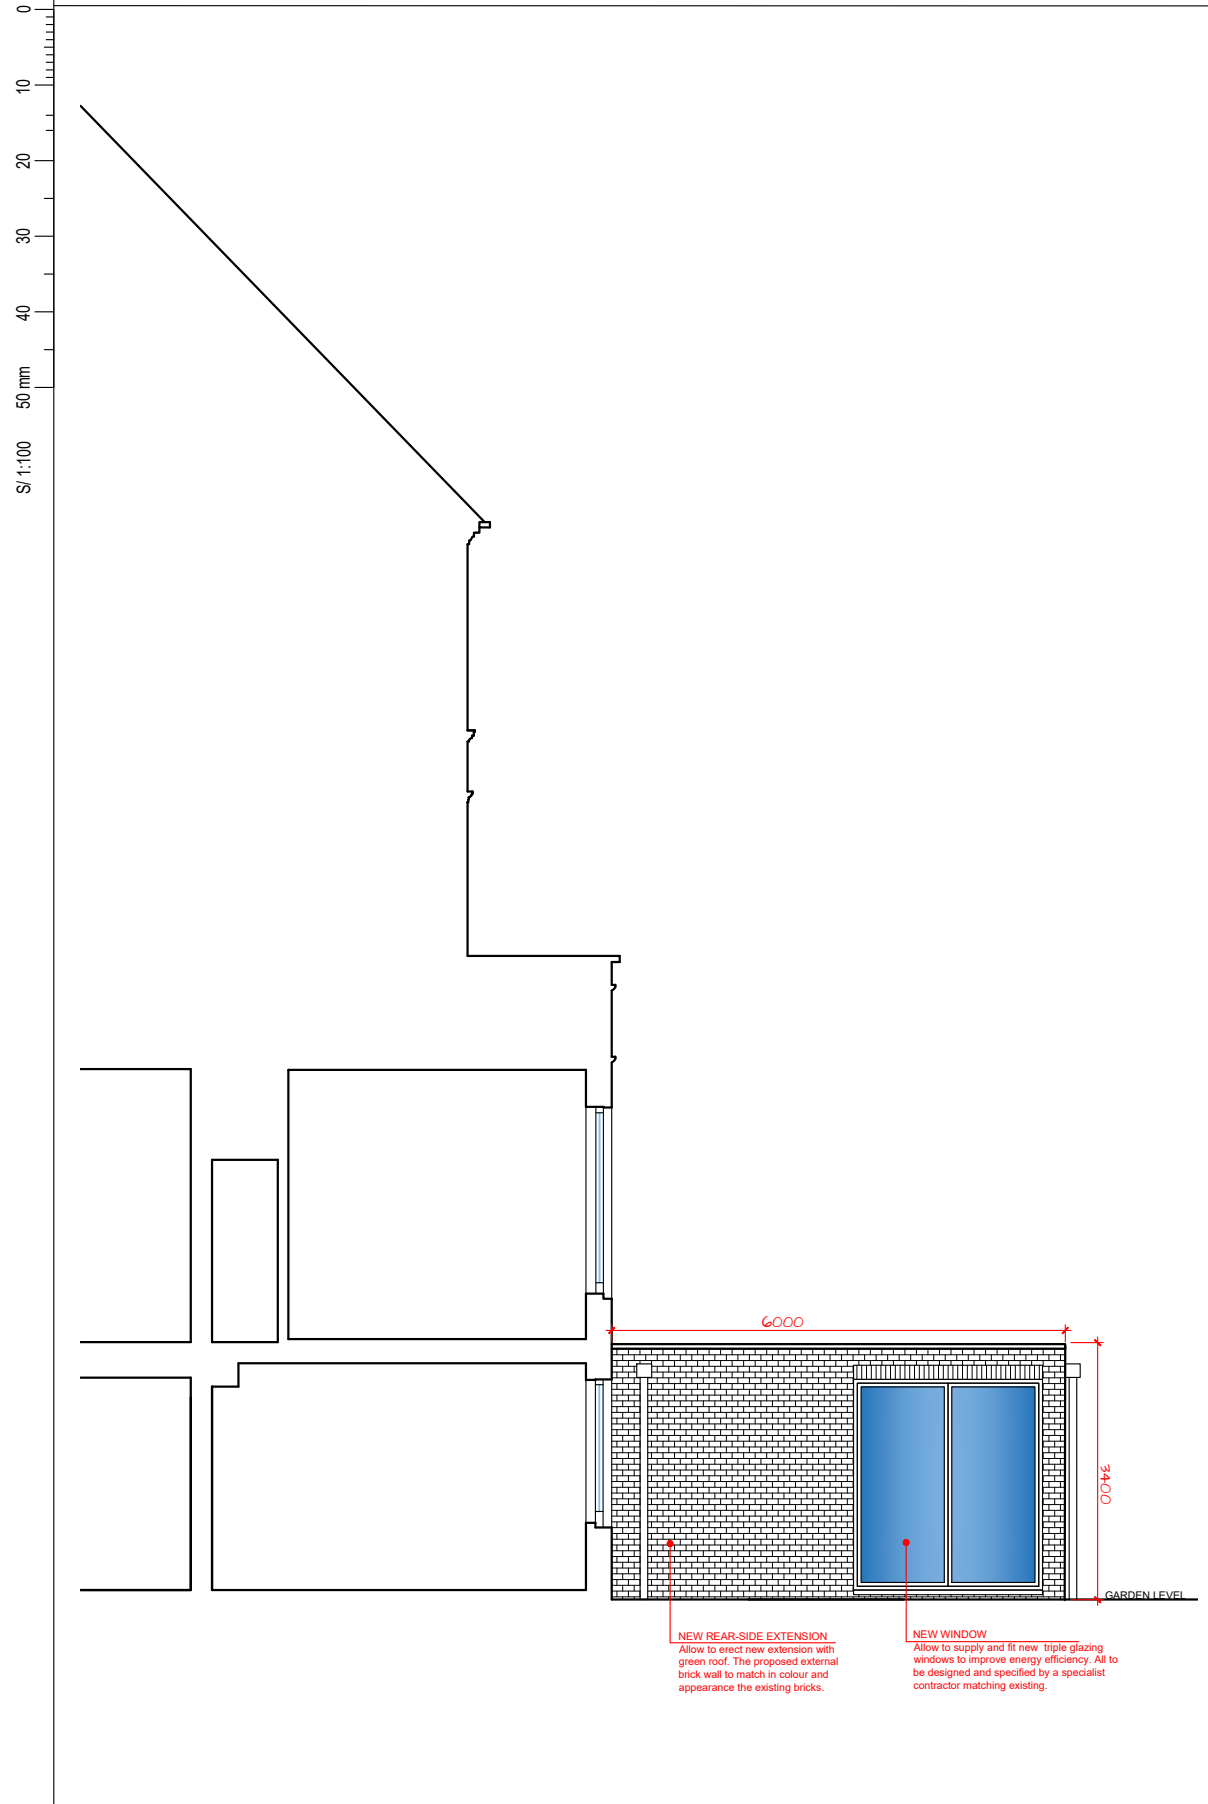

CLIENT <b>CLIENT</b>	LEAD DESIGNER <b>ALC. LTD</b>	DRAWING NO. <b>P-04</b>	REVISION <b>A</b>	© Copyright  <ul style="list-style-type: none"> <li>All dimensions in mm unless noted otherwise.</li> <li>All dimensions and levels to be checked on site. Their accuracy cannot be guaranteed and therefore cannot be used for fabrication manufacture or construction.</li> <li>Contractor to verify and to be responsible for all requirements and restrictions due to local rules. Contractor to report if there is any discrepancy in the drawings in time to specify alternatives.</li> <li>This drawing is to be read together with all other relevant drawings.</li> <li>Do not scale from this drawing.</li> </ul>	<b>TRIO HOMES</b>  Mobile: +44-787386533 email: albaluna@triohomes.co.uk	
PROJECT ADDRESS <b>10 STRATHRAY GARDENS</b>	DRAWING TITLE <b>PROPOSED SIDE ELEVATION AND SECTION</b>	SCALE <b>1/100</b>	SIZE <b>A3</b>			
DRAWING STATUS <b>PLANNING APPLICATION</b>	FILE NAME <b>2412L10 Strathray Gardens-PA-REVA.dwg</b>	PROJECT <b>10SG</b>	ISSUED <b>2/18/2022</b>			