



West Hampstead Square - Key Plan  
NTS

  BUILDING B (ORWELL BUILDING)

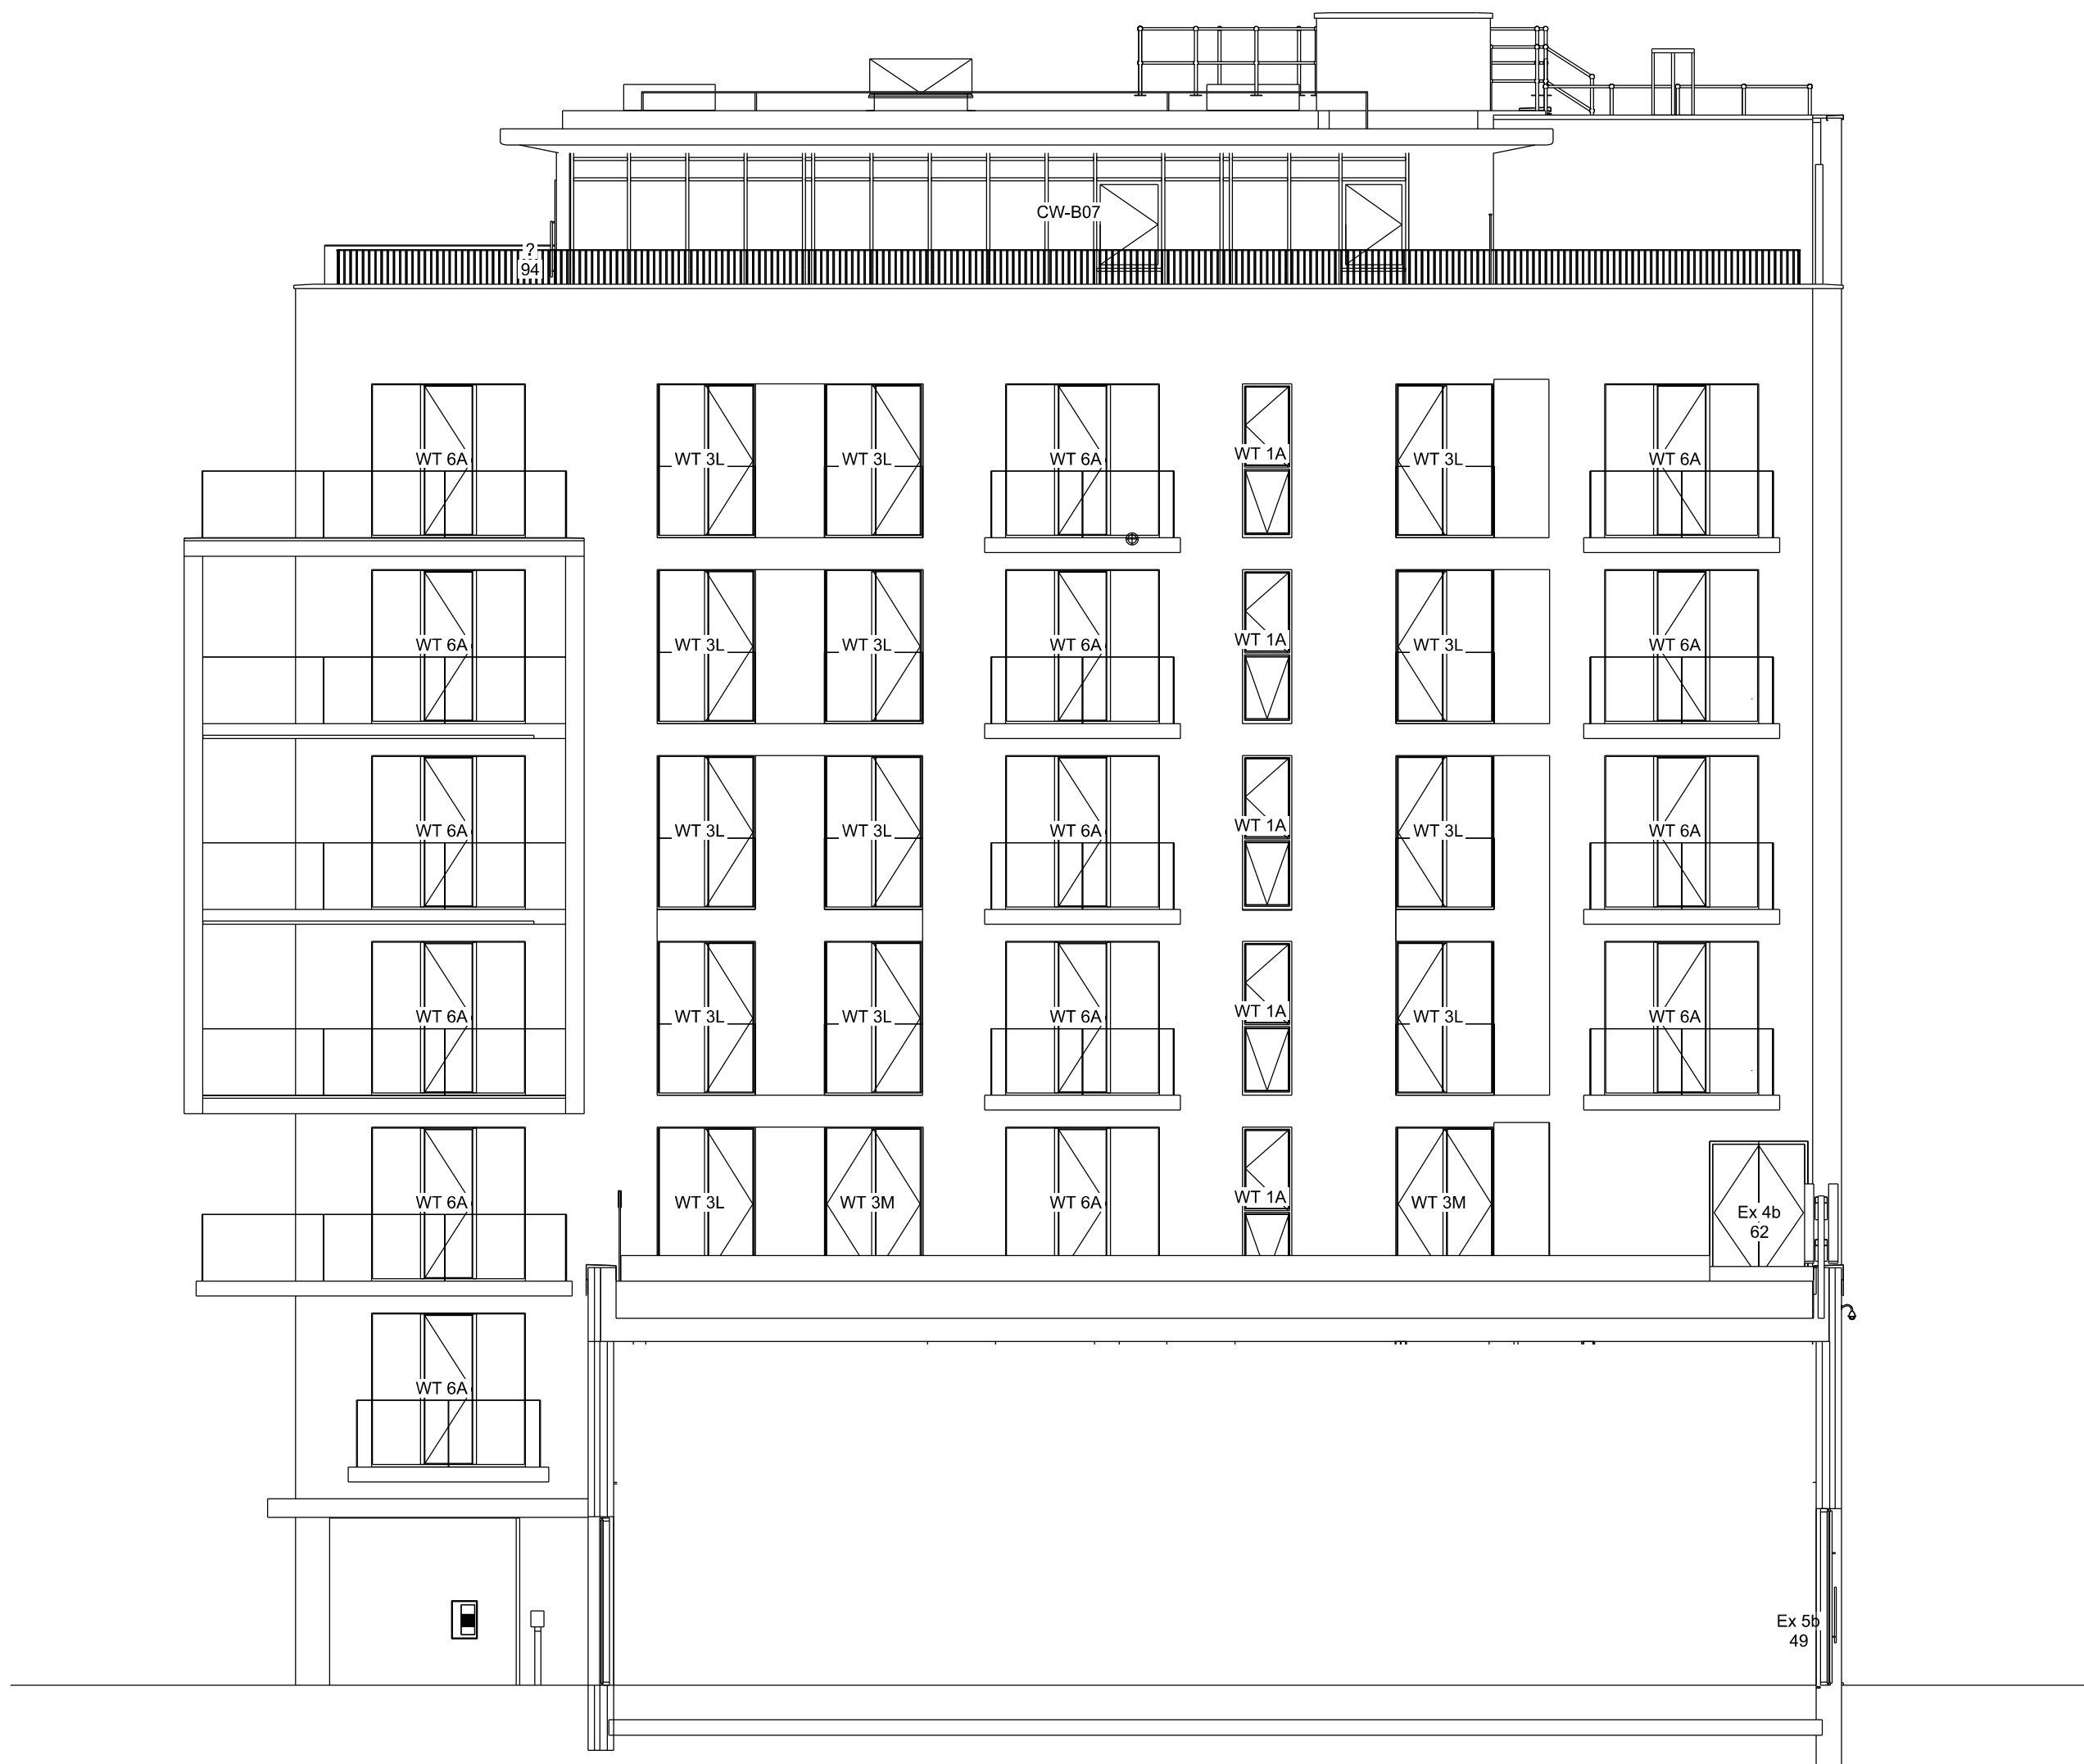

**3 Block B East**  
Scale 1:200 at A3

Parapet 80690  
Roof 79352  
  
7th FL 76300  
  
6th FL 72750  
  
5th FL 69750  
  
4th FL 66750  
  
3rd FL 63750  
  
2nd FL 60750  
  
1st FL 57750  
  
GFL 54225

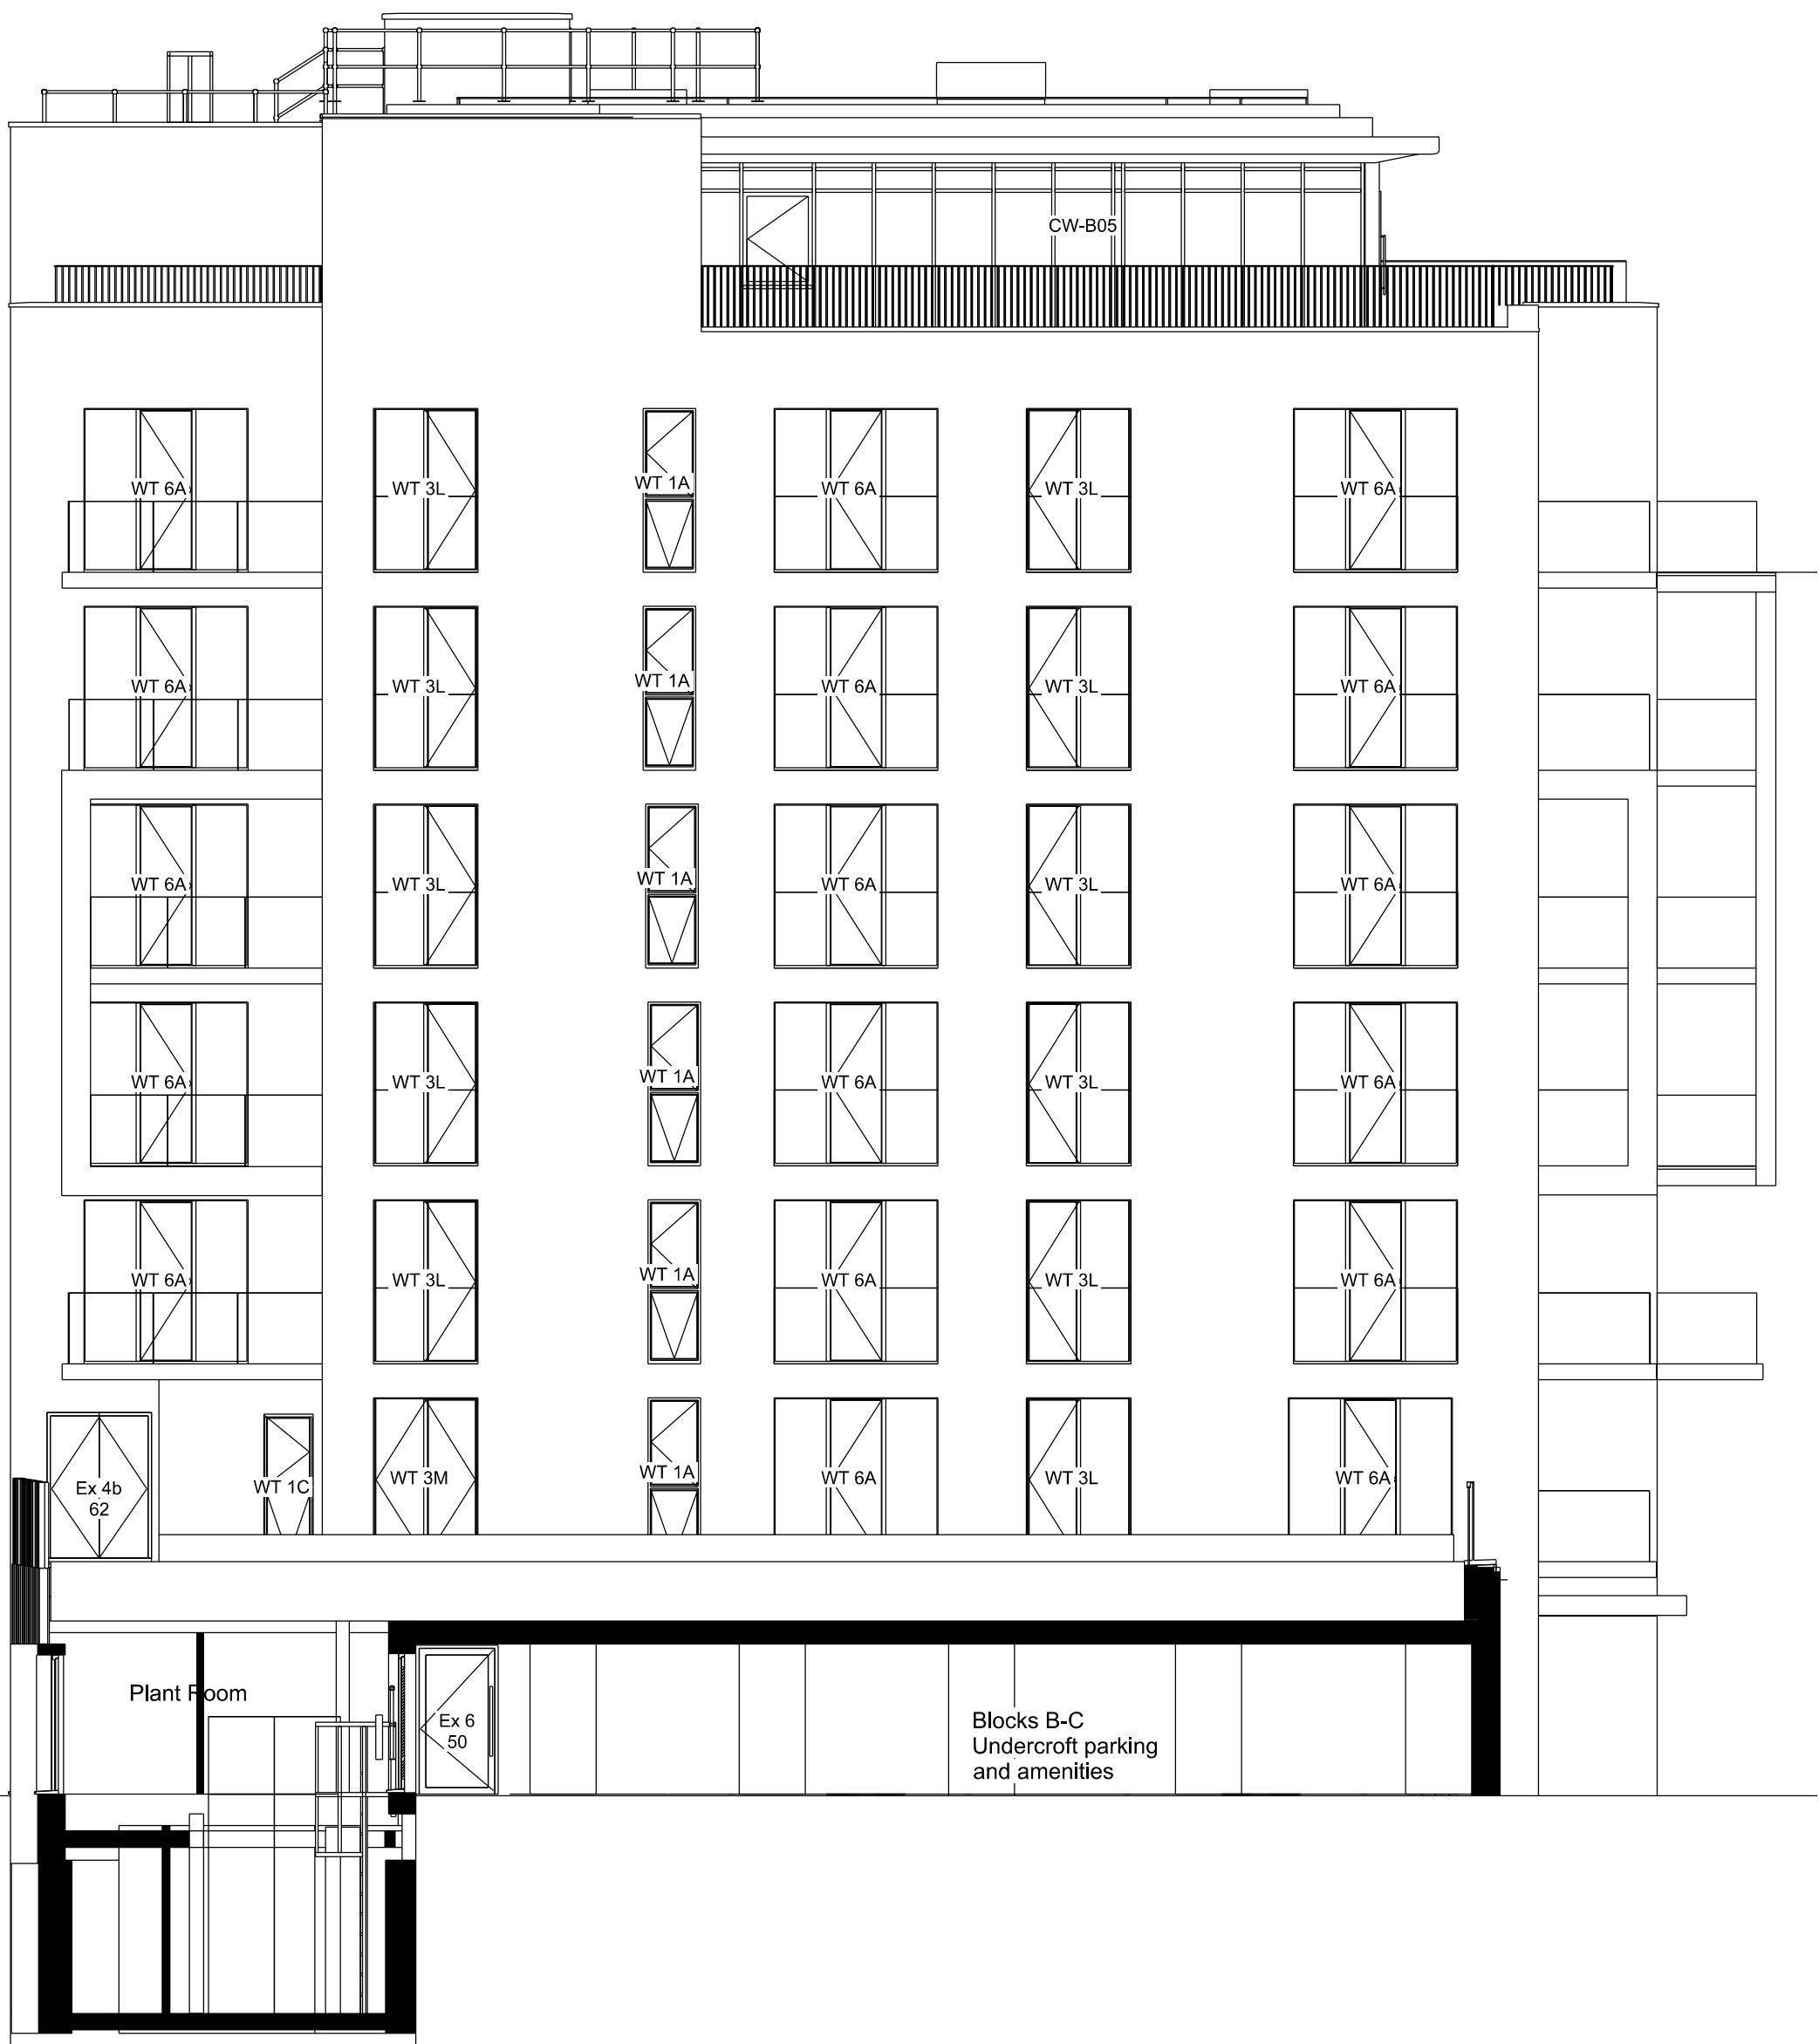

**4 Block B West**  
Scale 1:200 at A3



FOR PLANNING APPROVAL



<div>COMMON GROUND WORKSHOP</div> <div>COPYRIGHT AND NOTES</div> <div>DO NOT SCALE FROM THIS DRAWING. ALL DIMENSIONS TO BE VERIFIED ON SITE BY CONTRACTOR PRIOR TO COMMENCEMENT OF ANY SHOP DRAWINGS AND ANY WORKS ON SITE. REPORT ALL DISCREPANCIES TO THE ARCHITECT IMMEDIATELY.</div> <div>THIS DRAWING IS TO BE READ IN CONJUNCTION WITH ALL RELATED ARCHITECT/ENGINEERS DRAWINGS / DETAILS AND ALL OTHER RELEVANT INFORMATION.</div>	<div>COMMON GROUND WORKSHOP LTD</div> <div>The Common E2</div> <div>53 Old Bethnal Green Rd, London, E2 6QA</div> <div>T 077 65257123</div> <div>info@commongroundworkshop.co.uk</div> <div>www.commongroundworkshop.co.uk</div>	AMENDMENTS			CONSULTANT(S)	ADDITIONAL NOTES:	This drawing is issued in DWG format; this is an uncontrolled version issued to enable the recipient to prepare their own drawings for which they are solely responsible. It is based on background information current at the time of issue. No liability is accepted for any such alterations or omissions or discrepancies arising out of changes to such background information which occurs after it is issued. Contractor to provide Structural Engineering/ design.	CLIENT(S)	PROJECT	DRAWING TITLE(S)	SCALE	DRAWN	CHECKED			
		REV	DATE	DESCRIPTION	BY	This drawing is to be read in conjunction with all relevant documents.					This drawing is to be read in conjunction with all Engineer's drawings. Contractor to provide Structural Engineering/ design.	Do not scale from this drawing.	Report any errors, contradictions, & omissions to the architect as soon as possible.	1:200 @A3	CC	MS
		A	27.08.2021	FOR PLANNING APPROVAL	CC									PROJECT NUMBER	DATE	
														CGW-BDR-WHS-0114	AUG 2021	
														DRAWING NUMBER	REVISION	
				BDR-WHS-PA-A-BB-1022	A											