



West Hampstead Square - Key Plan

BUILDING C (BECKFORD BUILDING)

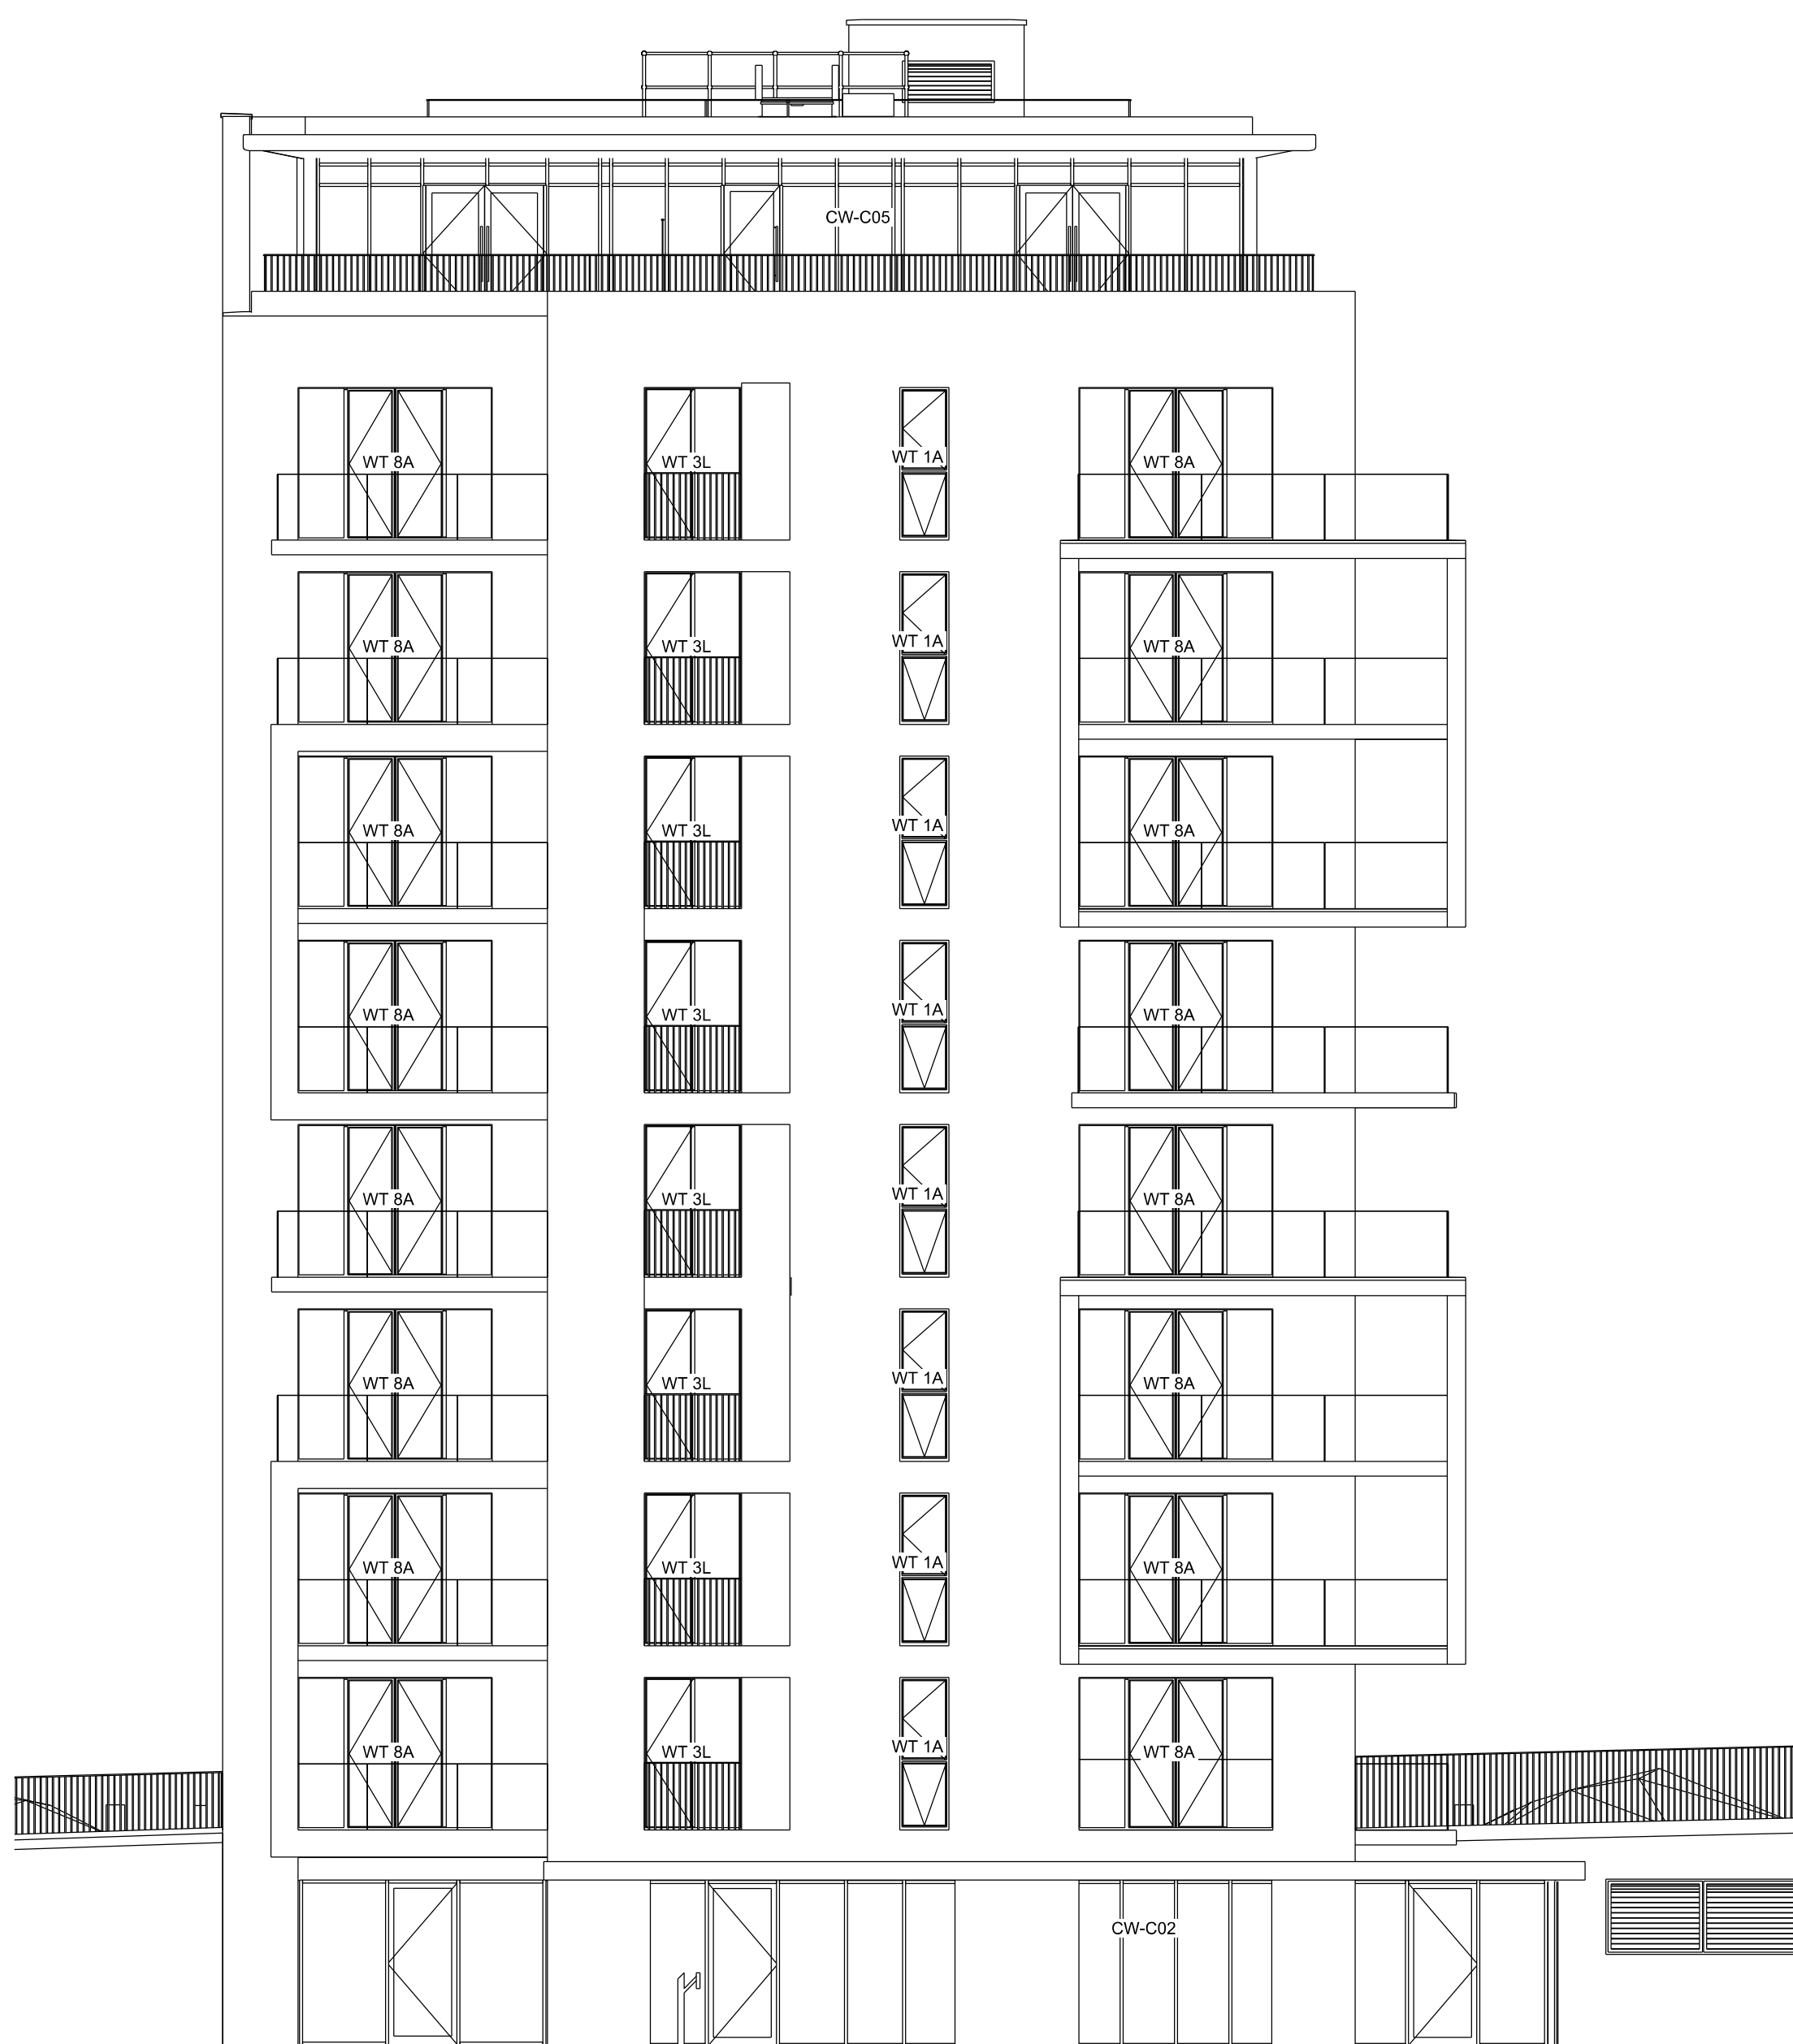

FOR PLANNING APPROVAL

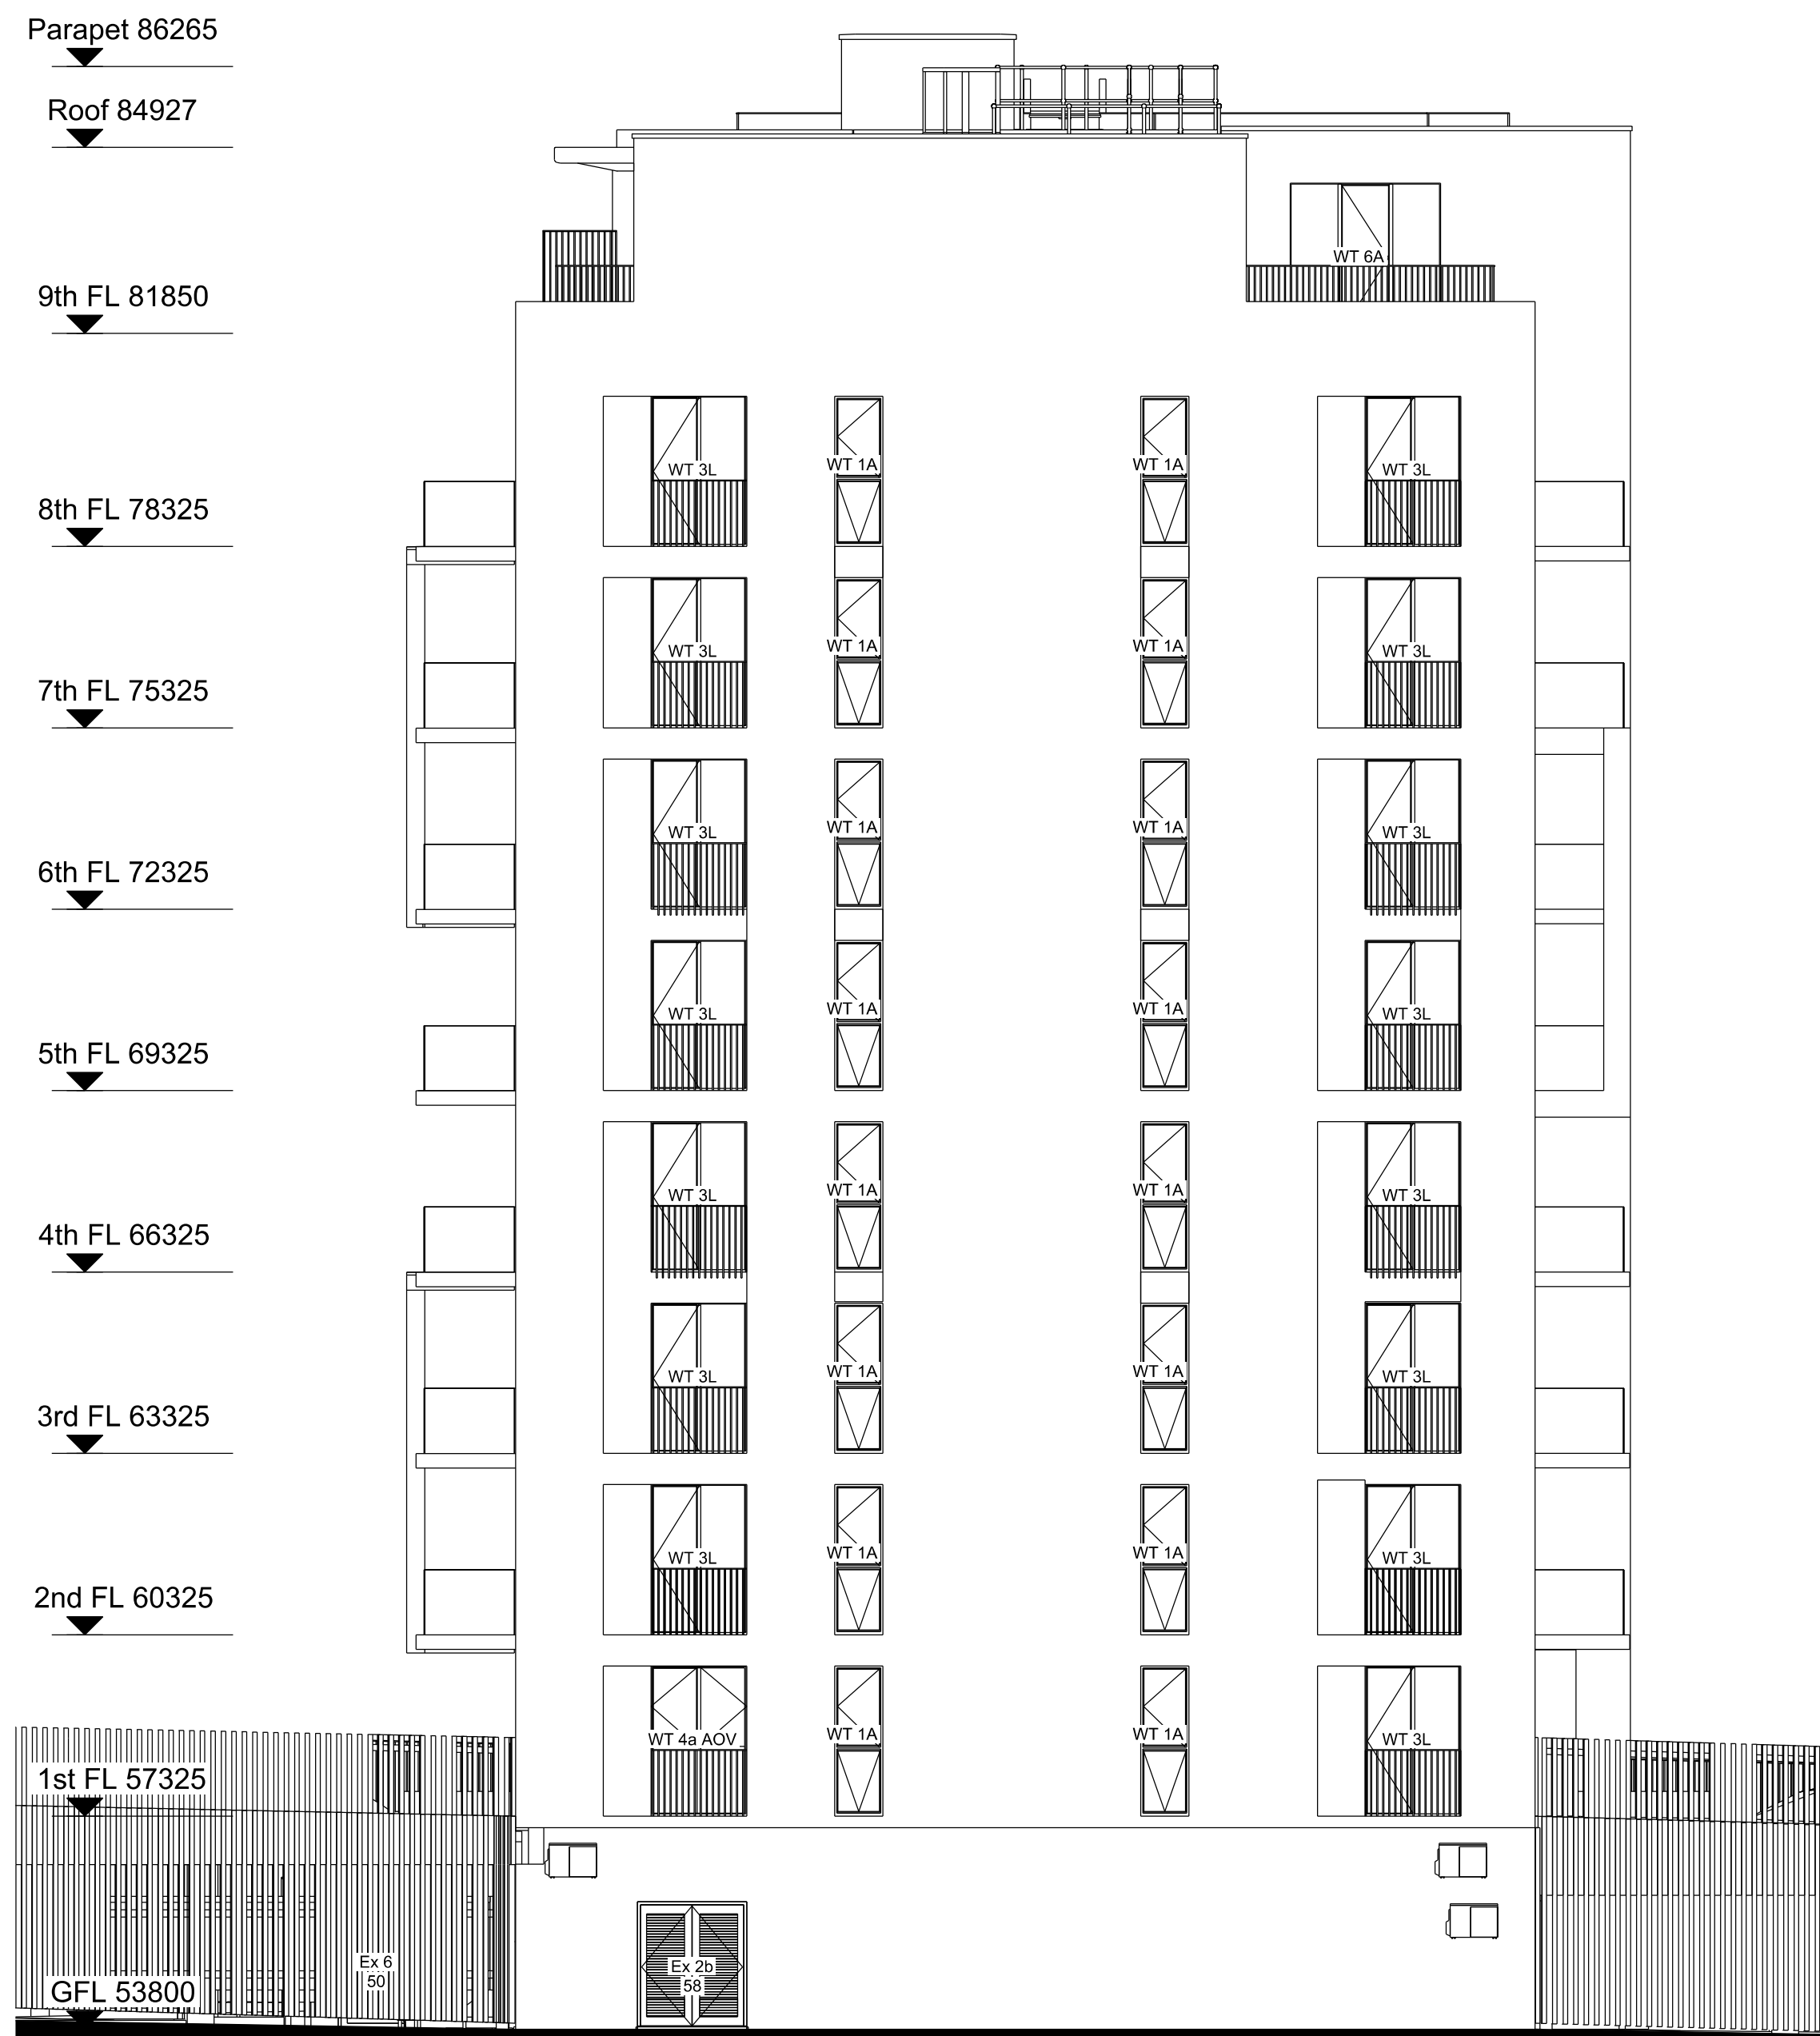

1 Block C North
- Scale 1:200 at A3

2 Block C South
Scale 1:200 at A3

<div>COMMON GROUND WORKSHOP</div> <div>COPYRIGHT AND NOTES</div> <div>DO NOT SCALE FROM THIS DRAWING. ALL DIMENSIONS TO BE VERIFIED ON SITE BY CONTRACTOR PRIOR TO COMMENCEMENT OF ANY SHOP DRAWINGS AND ANY WORKS ON SITE. REPORT ALL DISCREPANCIES TO THE ARCHITECT IMMEDIATELY.</div> <div>THIS DRAWING TO BE READ IN CONJUNCTION WITH ALL RELATED ARCHITECT/ ENGINEERS DRAWINGS/ DETAILS AND ALL OTHER RELEVANT INFORMATION</div>	<div>COMMON GROUND WORKSHOP LTD</div> <div>The Common 62</div> <div>53 Old Bethnal Green Rd, London, E2 6QA</div> <div>T 077 65257123</div> <div>info@commongroundworkshop.co.uk</div> <div>www.commongroundworkshop.co.uk</div>	<div>AMENDMENTS</div> <table><tr><th>REV</th><th>DATE</th><th>DESCRIPTION</th><th>BY</th></tr><tr><td>A</td><td>27.08.2021</td><td>FOR PLANNING APPROVAL</td><td>CC</td></tr></table>	REV	DATE	DESCRIPTION	BY	A	27.08.2021	FOR PLANNING APPROVAL	CC	<div>CONSULTANT(S)</div> <div>Project Manager: -</div> <div>Structural Engineer: -</div> <div>MEP Services Engineer: -</div> <div>Planning Consultant: -</div> <div>Daylight / Sunlight Consultant: -</div> <div>Cost Consultant: -</div>	<div>ADDITIONAL NOTES:</div> <div>All dimensions in MM unless otherwise stated.</div> <div>This drawing is to be read in conjunction with all relevant documents.</div> <div>This drawing is to be read in conjunction with all Engineer's drawings. Contractor to provide Structural Engineering/ design.</div> <div>Do not scale from this drawing.</div> <div>Report any errors, contradictions, & omissions to the architect as soon as possible.</div>	<div>CLIENT(S)</div> <div>WEST HAMPSTEAD SQUARE LLP</div> <div>C/O BALLYMORE ASSET MANAGEMENT LTD</div>	<div>PROJECT</div> <div>WEST HAMPSTEAD SQUARE - DECKING REPLACEMENT</div>	<div>DRAWING TITLE(S)</div> <div>EXISTING BLOCK C (BECKFORD BUILDING) - ELEVATIONS (SHEET 1)</div>	<div>SCALE</div> <div>1:200 @A3</div> <div>PROJECT NUMBER</div> <div>CGW-BDR-WHS-0114</div> <div>DRAWING NUMBER</div> <div>BDR-WHS-PA-A-BC-1021</div>	<div>DRAWN</div> <div>CC</div> <div>DATE</div> <div>AUG 2021</div> <div>REVISION</div> <div>A</div>	<div>CHECKED</div> <div>MS</div>
	REV	DATE	DESCRIPTION	BY														
	A	27.08.2021	FOR PLANNING APPROVAL	CC														