



Internal Elevation 01

01 710-19230

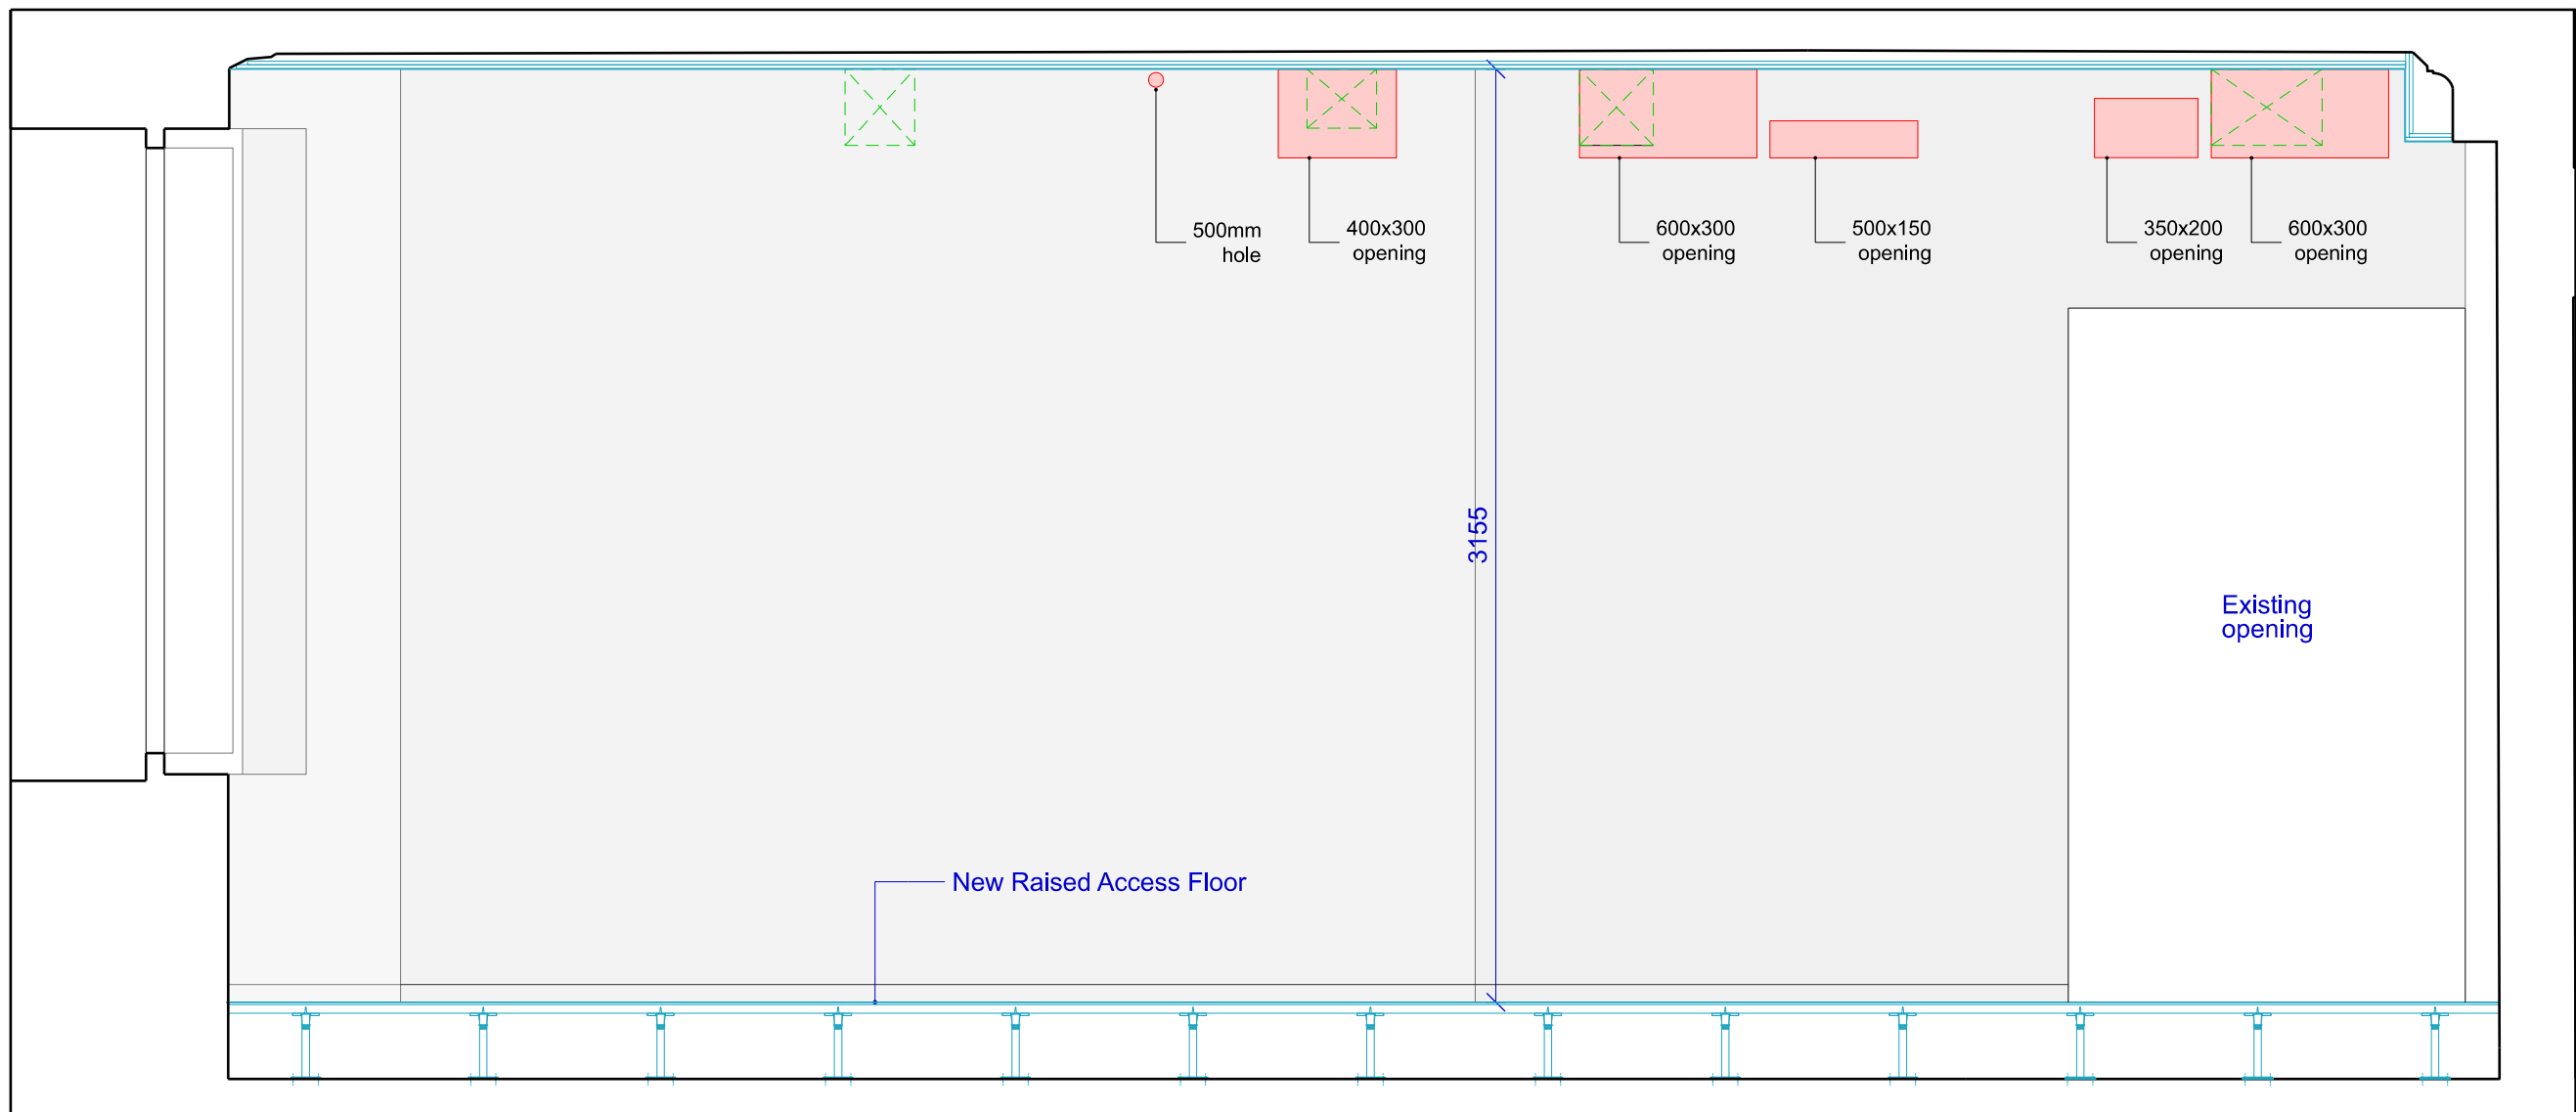


Internal Elevation 02

01 710-19230

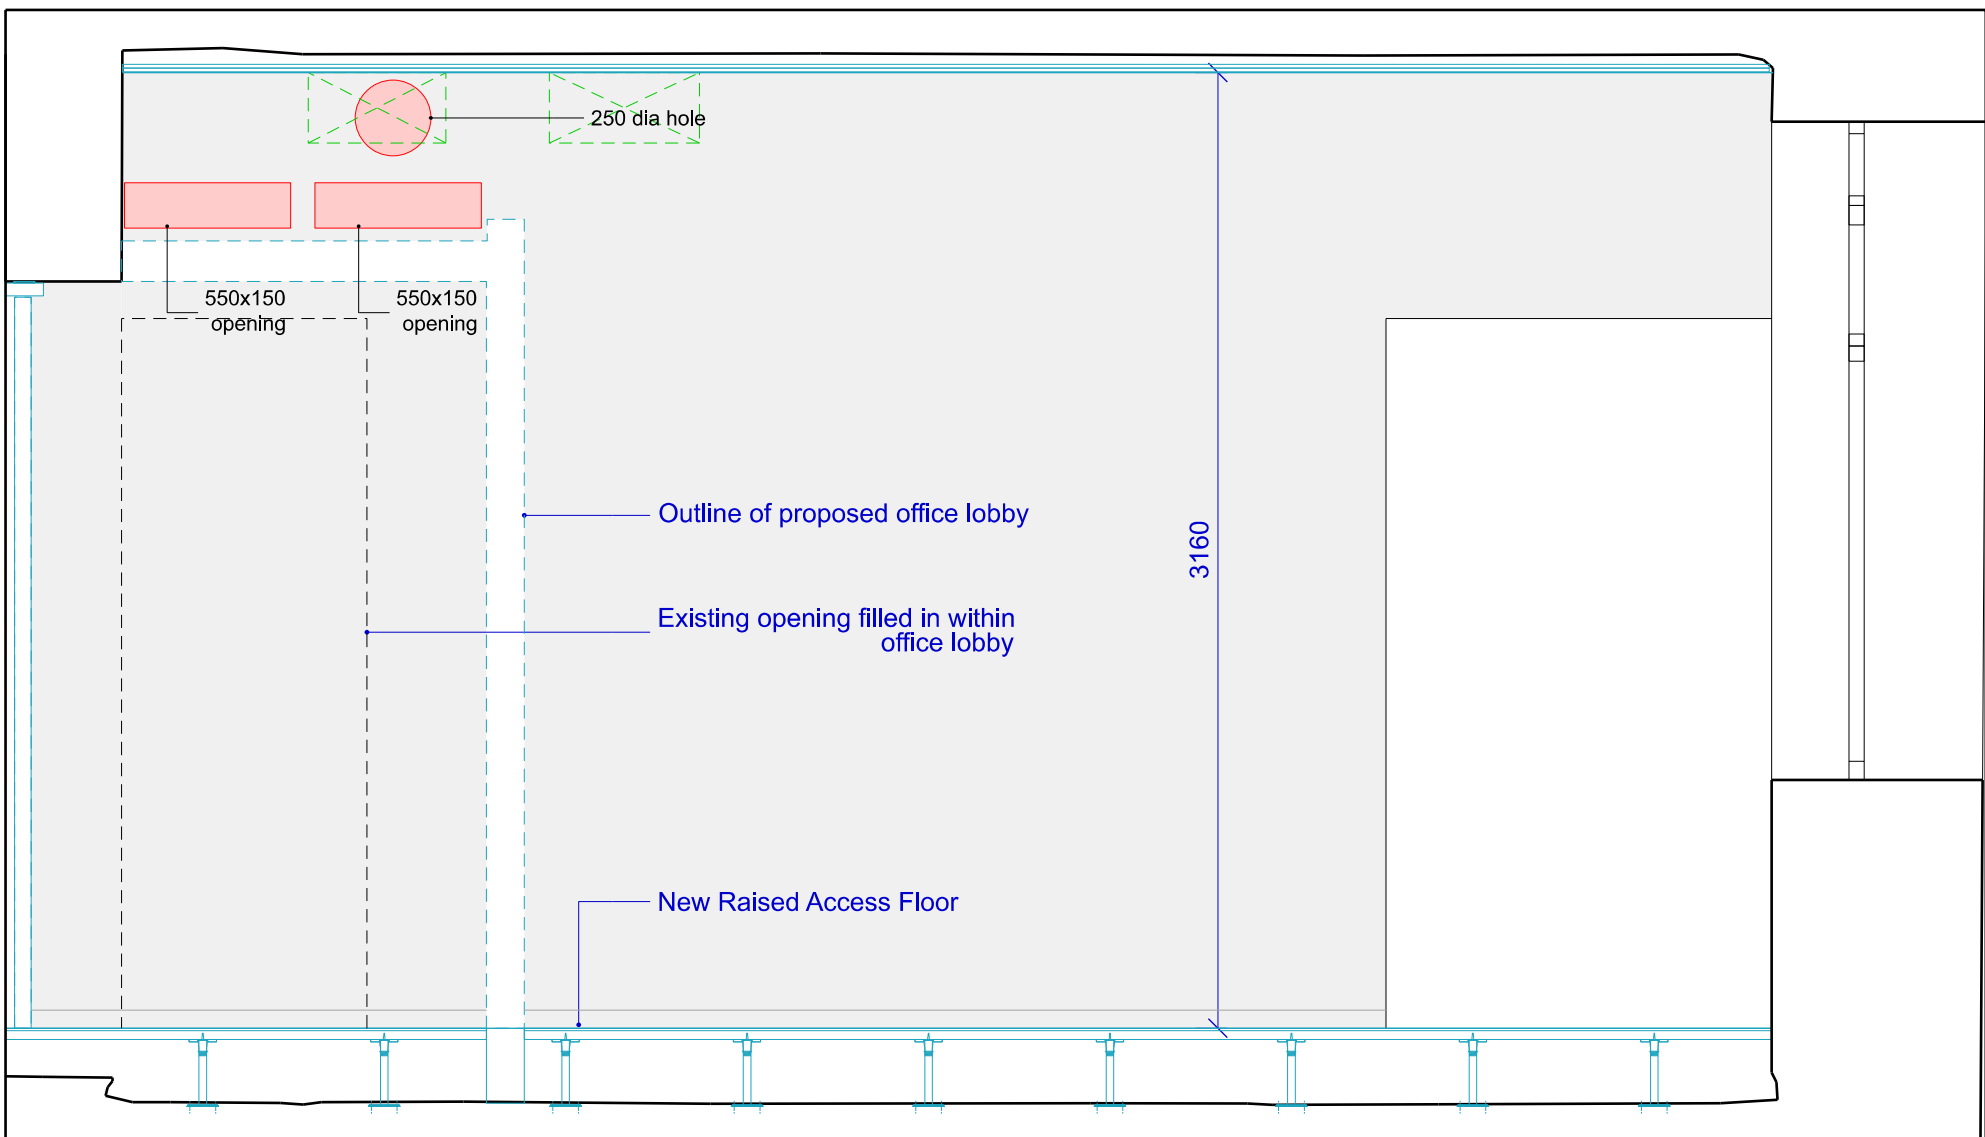

Internal Elevation 03

01 710-19230

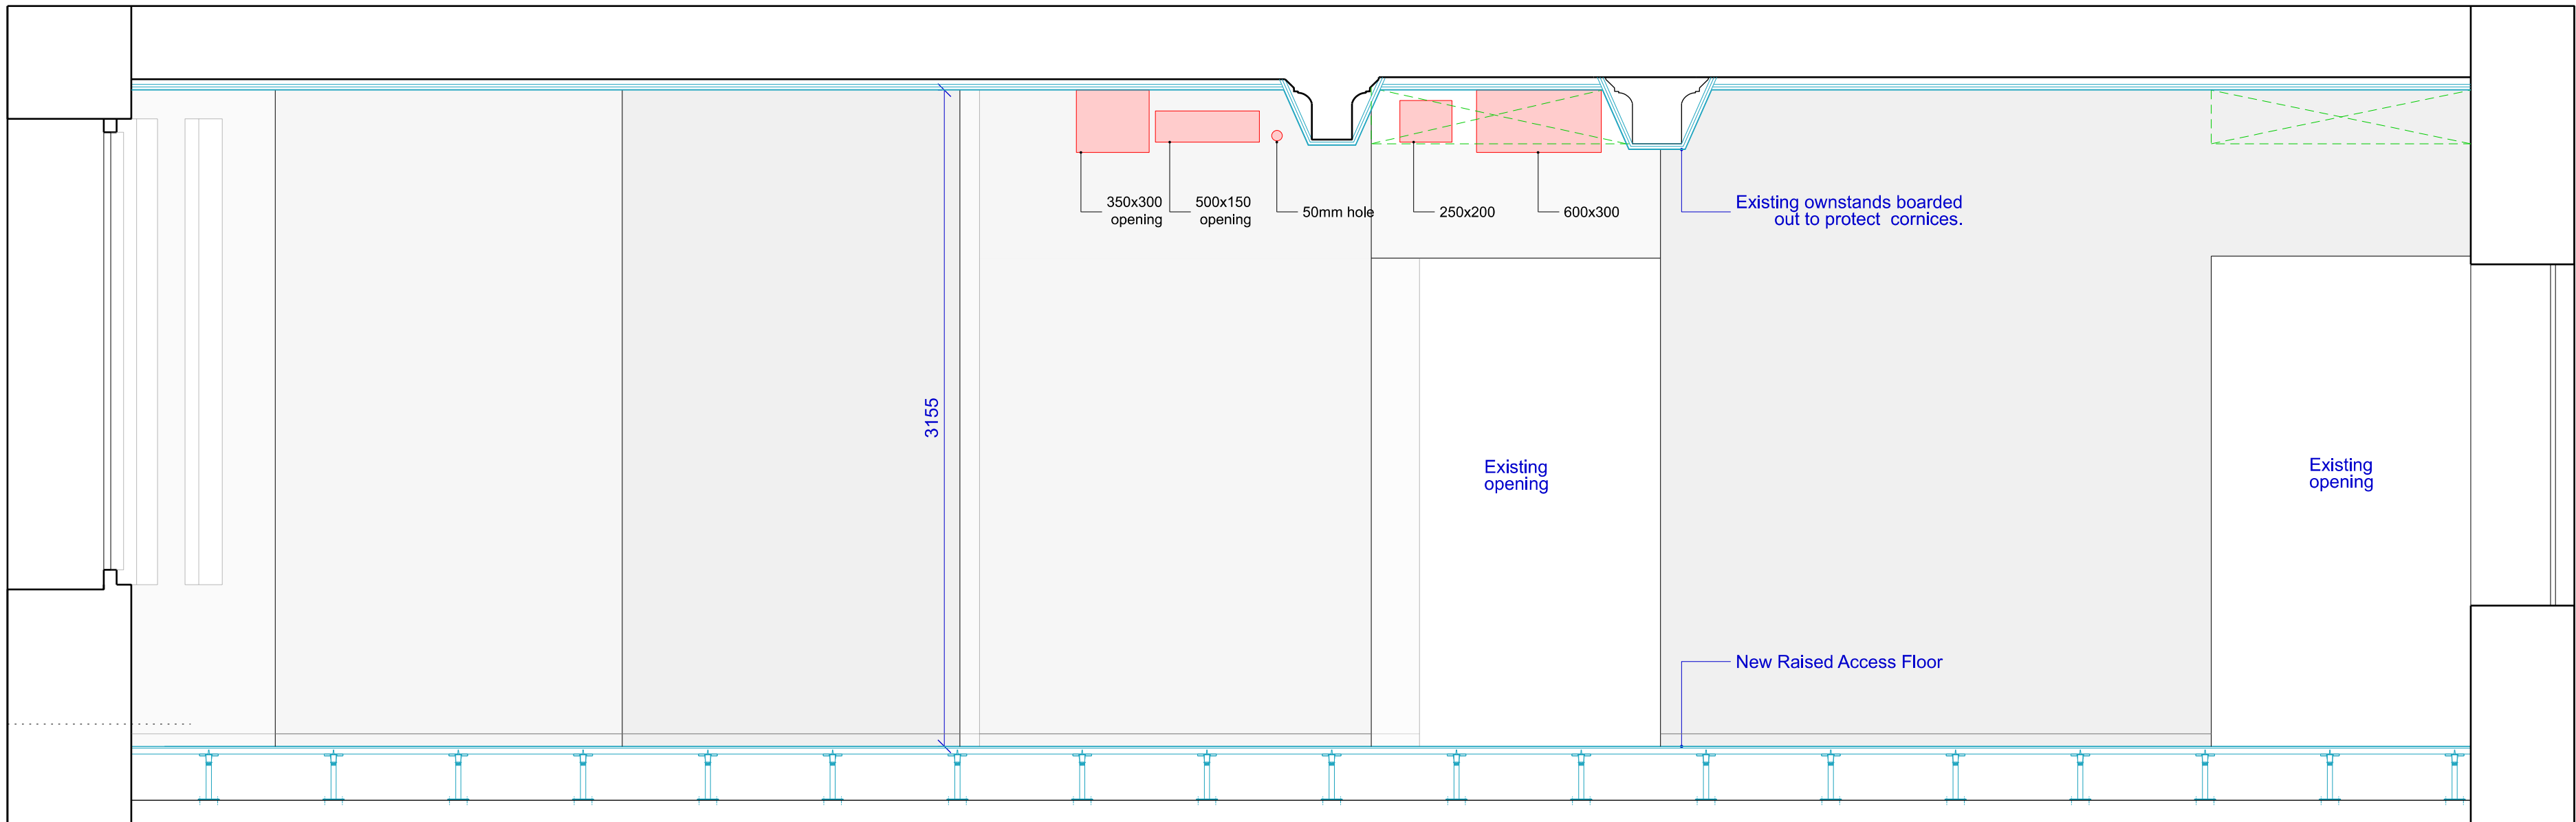

Internal Elevation 04

01 710-19230

NOTES
DO NOT SCALE FROM THIS DRAWING.
CONTRACTOR TO CHECK ALL DIMENSIONS ON SITE.
ANY DISCREPANCIES TO BE REPORTED TO THE ARCHITECT IMMEDIATELY.
COPYRIGHT MICA ARCHITECTS LTD ©

KEY
Proposed
Approximate locations of existing openings
Required size and approximate location of service hole penetrations

Note: Drawing shows required number and area of service penetrations required. The exact locations are approximate and may be subject to slight adjustments following further sturctural and MEP coordination. Where possible, penetrations use, or enlarge existing openings in walls.

REVISIONS		
PL1	11.02.22	PLANNING ISSUE
REV	DATE	DESCRIPTION

KEY PLAN

STATUS
PLANNING

MICA 123 Camden High Street London NW1 7JR T: 020 7284 1727 F: 020 7267 7626 info@micaarchitects.com www.micaarchitects.com		
JOB	NORFOLK HOUSE 13 Southampton Place Holborn	
TITLE	Proposed First Floor Walls Builders Holes Internal Elevations	
DRG #	710-MICA-NH-XX-DR-A-19230	REV PL1
CHECKED	DRAWN	SCALE
GM	RM	1:25
		SIZE
		A1
		REV DATE
		11.02.22