
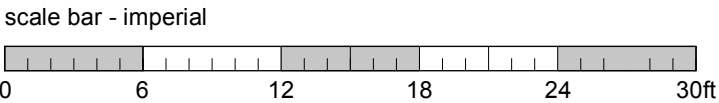


Existing Walls

Proposed/New Walls

Existing Walls to be removed

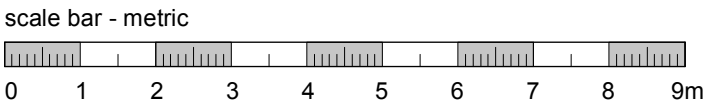


Rev A - Extent of rear garden basement reduced
13.12.21

BROD WIGHT
Architects

8a Baynes Mews --- London --- NW3 5BH

Project :	Drawing No.
58a Fellows Road	1099-AP02A
London NW3 3LJ	

Drawing title :
Proposed Basement Plan

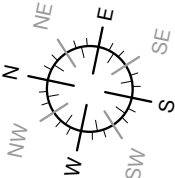

Scale: 1:100 @ A3 1:50 @ A1	Date : Aug 2020	Drawn by : JW
www.brodwight.co.uk Tel 020 7722 0810	office@brodwight.co.uk This drawing is copyright	