


Notes

1. Tanza Road
2. Existing stepped boundary wall
3. New bike store
4. New bin store
5. 62 Parliament Hill beyond
6. Side view of new painted steel vehicle and pedestrian gates in existing (amended) opening on Tanza Road
7. Existing boundary wall to 39 Tanza Road
8. Existing stepped party wall of 62 Parliament Hill/ 39 Tanza Road
9. New timber close boarded fence to boundary with 39 Tanza Road
10. Line of existing garage building

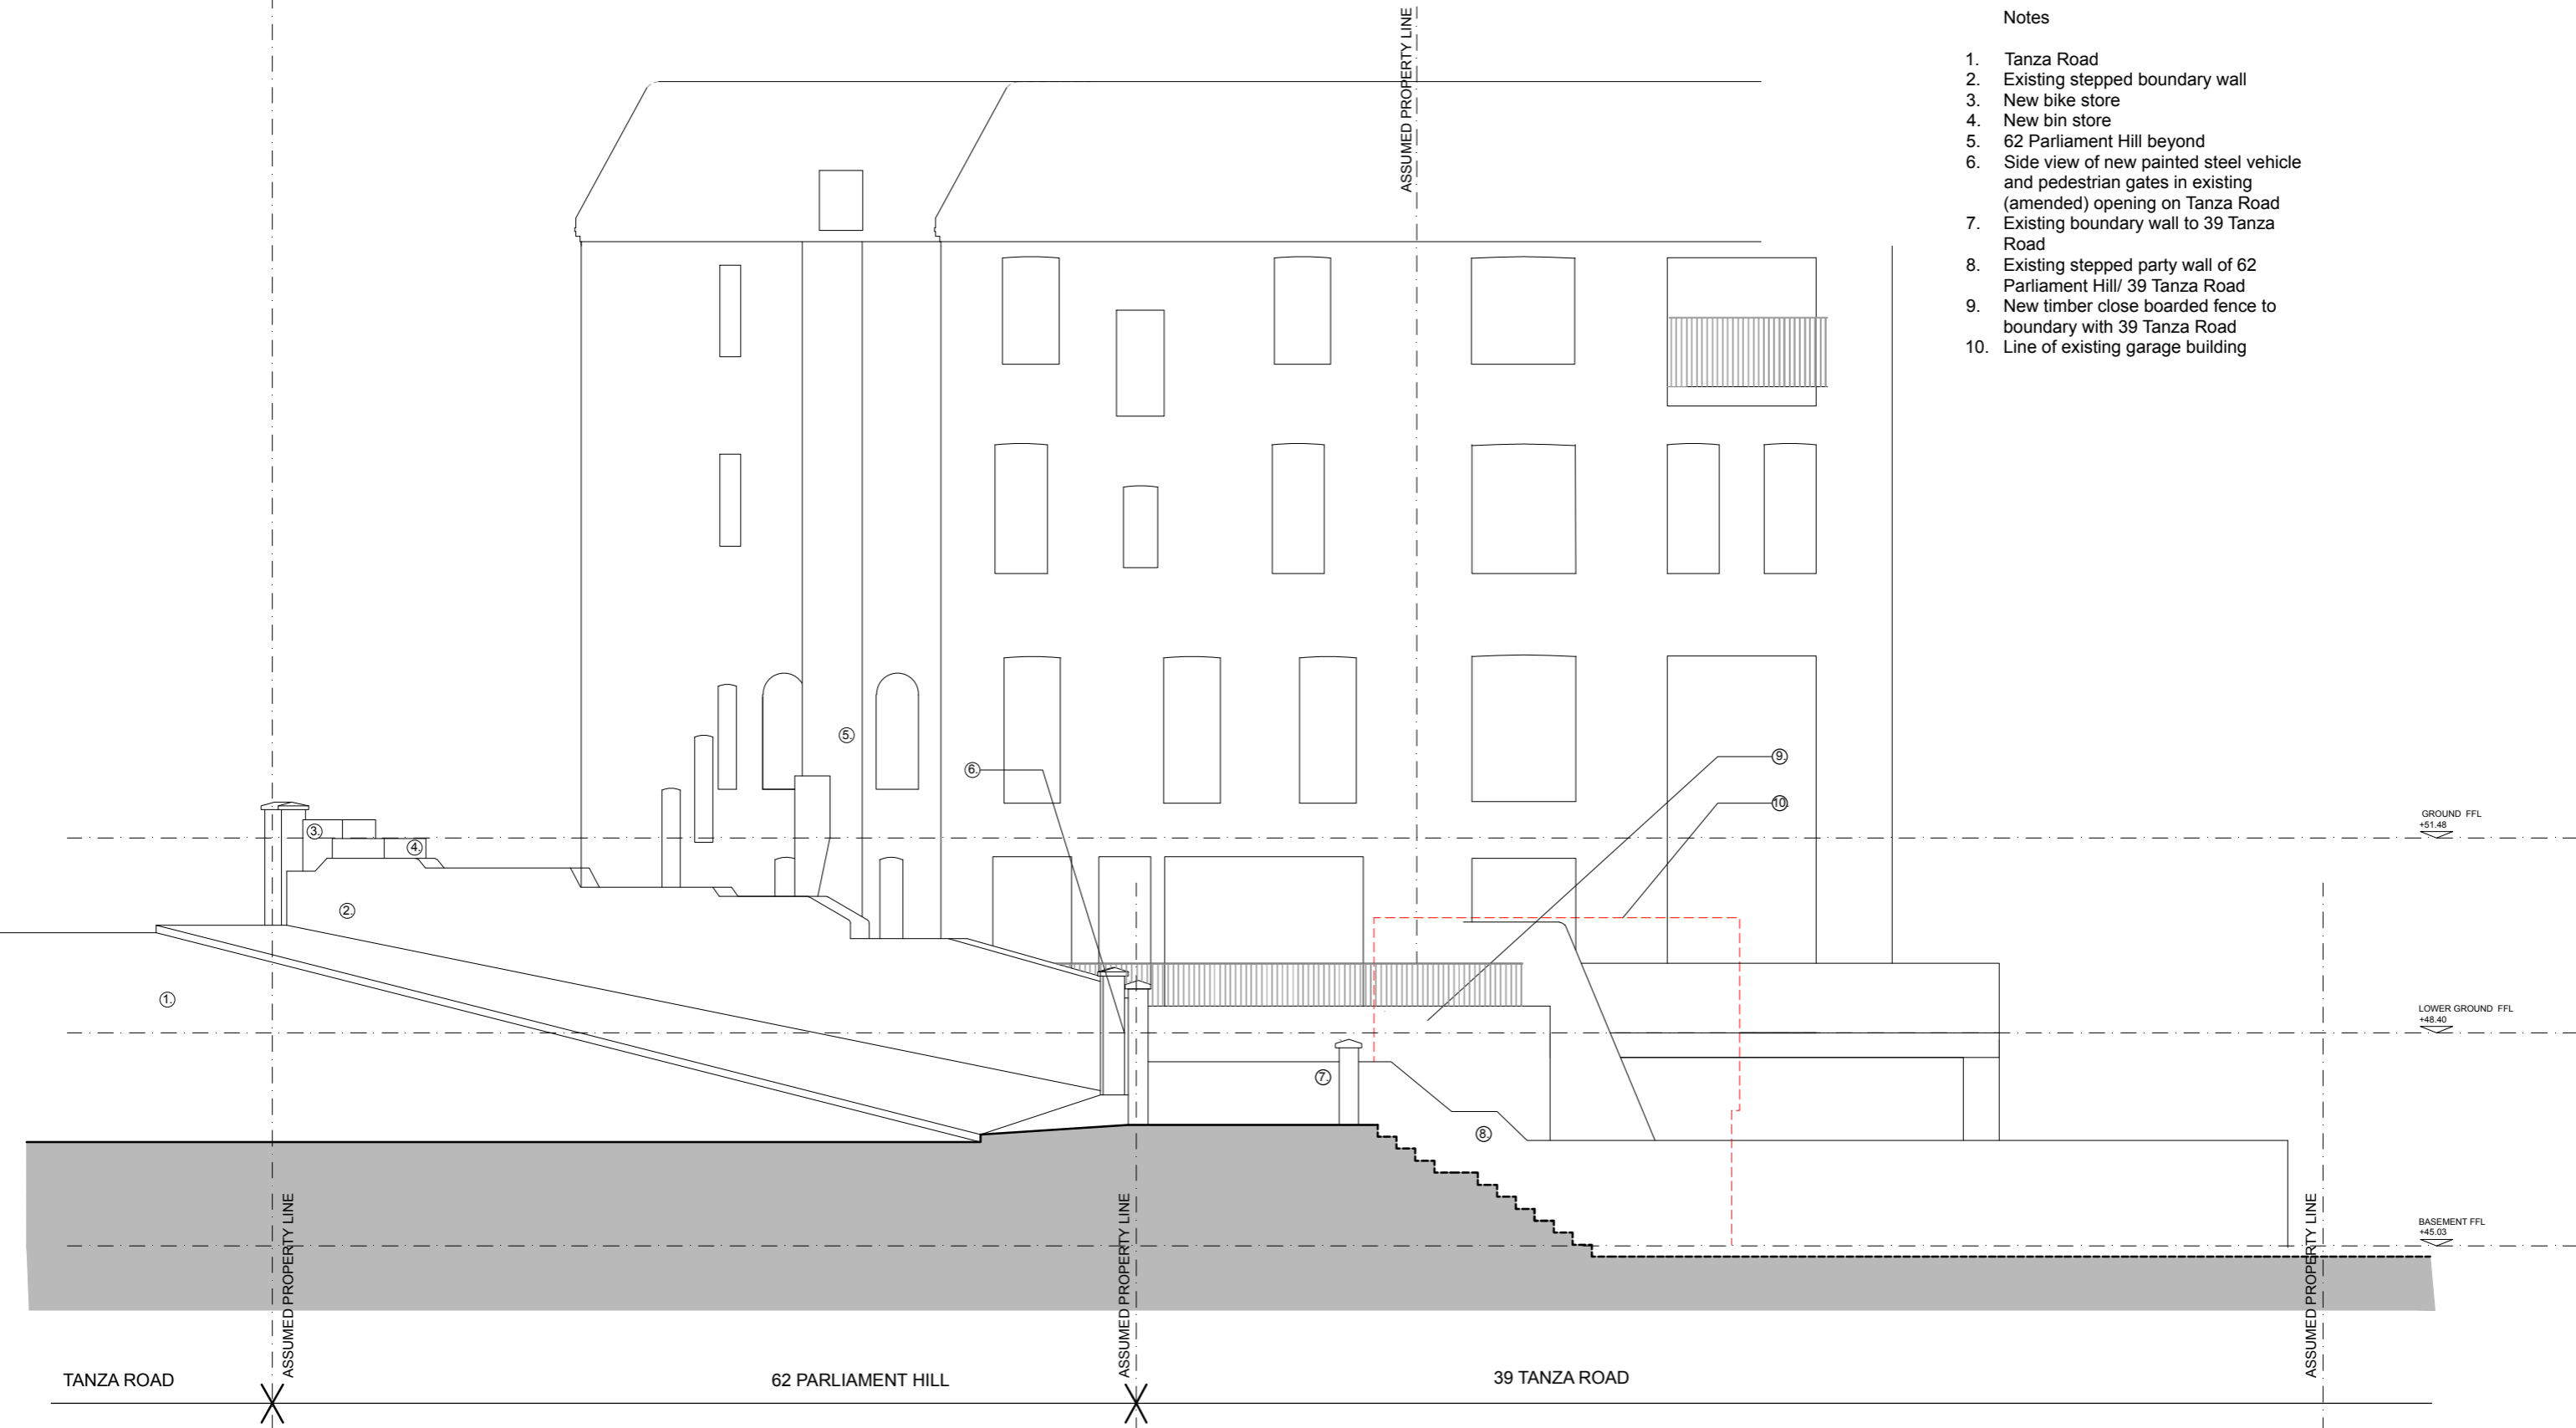


NOTES:

1. Do not scale from this drawing
2. Check all levels and dimensions on site before executing work
3. Report any discrepancy to the Client immediately
4. Execute all work in accordance with all laws, regulations and by-laws

REVISIONS:

B 21.02.22 Balcony removed

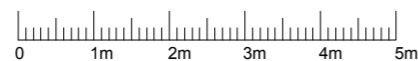

SHER + WHITE dmfk

CONTACT:

Deborah Sher 07966 205 219
Gemma White 07711 605 633

PROJECT:
62_Parliament Hill

CLIENT:
P.Popp

DRAWING:
**SOUTH EAST
BOUNDARY ELEVATION 11
2101/PL.27_B**

format:	scale:	date:
A1	1:50	APR 21