


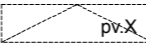
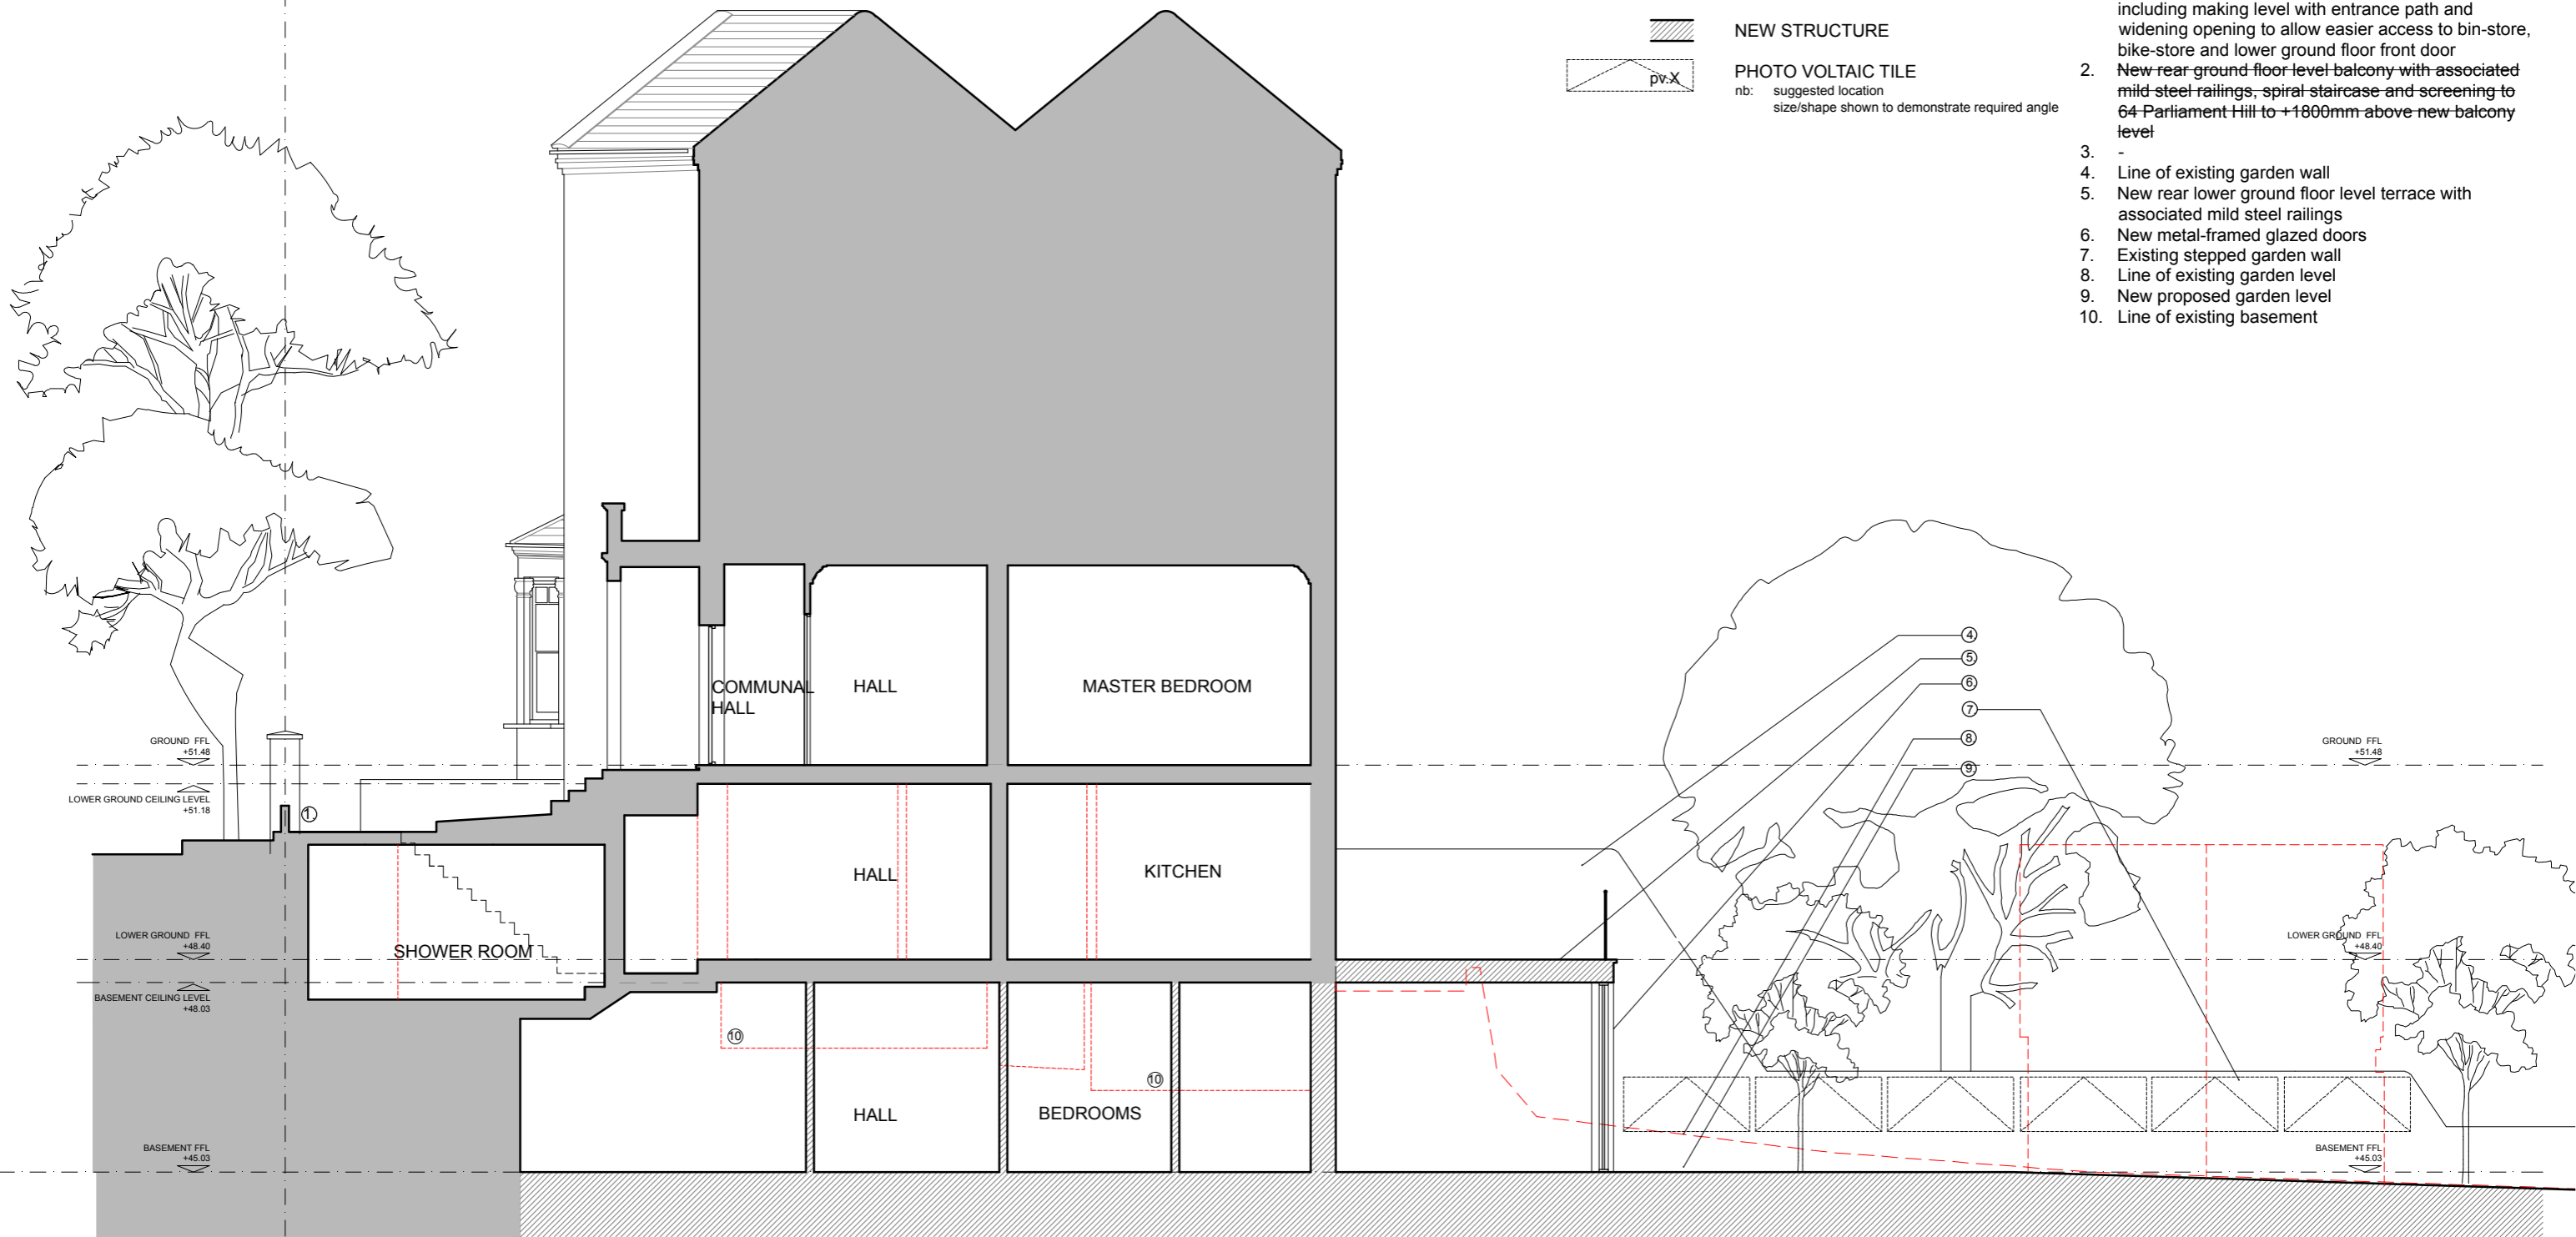


-  EXISTING STRUCTURE
-  EXISTING STRUCTURE REMOVED
-  NEW STRUCTURE
-  PHOTO VOLTAIC TILE
nb: suggested location
size/shape shown to demonstrate required angle

Notes

1. Alterations to front access and right side path including making level with entrance path and widening opening to allow easier access to bin-store, bike-store and lower ground floor front door
2. **New rear ground floor level balcony with associated mild steel railings, spiral staircase and screening to 64 Parliament Hill to +1800mm above new balcony level**
3. -
4. Line of existing garden wall
5. New rear lower ground floor level terrace with associated mild steel railings
6. New metal-framed glazed doors
7. Existing stepped garden wall
8. Line of existing garden level
9. New proposed garden level
10. Line of existing basement



PARLIAMENT HILL


62 PARLIAMENT HILL

NOTES:

1. Do not scale from this drawing
2. Check all levels and dimensions on site before executing work
3. Report any discrepancy to the Client immediately
4. Execute all work in accordance with all laws, regulations and by-laws

REVISIONS:

B 21.02.22 Balcony removed

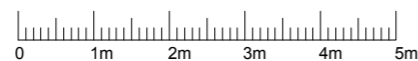

SHER + WHITE dmfk

CONTACT:

Deborah Sher 07966 205 219
Gemma White 07711 605 633

PROJECT:
62_Parliament Hill

CLIENT:
P.Popp

DRAWING:
LONG SECTION A-A

2101/PL.28_B

format:	scale:	date:
A1	1:50	APR 21