


01
PROPOSED FIRST FLOOR PLAN


NOTES:
W.1.1 - W.1.15 NEW TRIPLE GLAZED TIMBER SASH
WINDOWS WITH NEW TIMBER SURROUNDS
AND WINDOW SILLS TO MATCH EXISTING

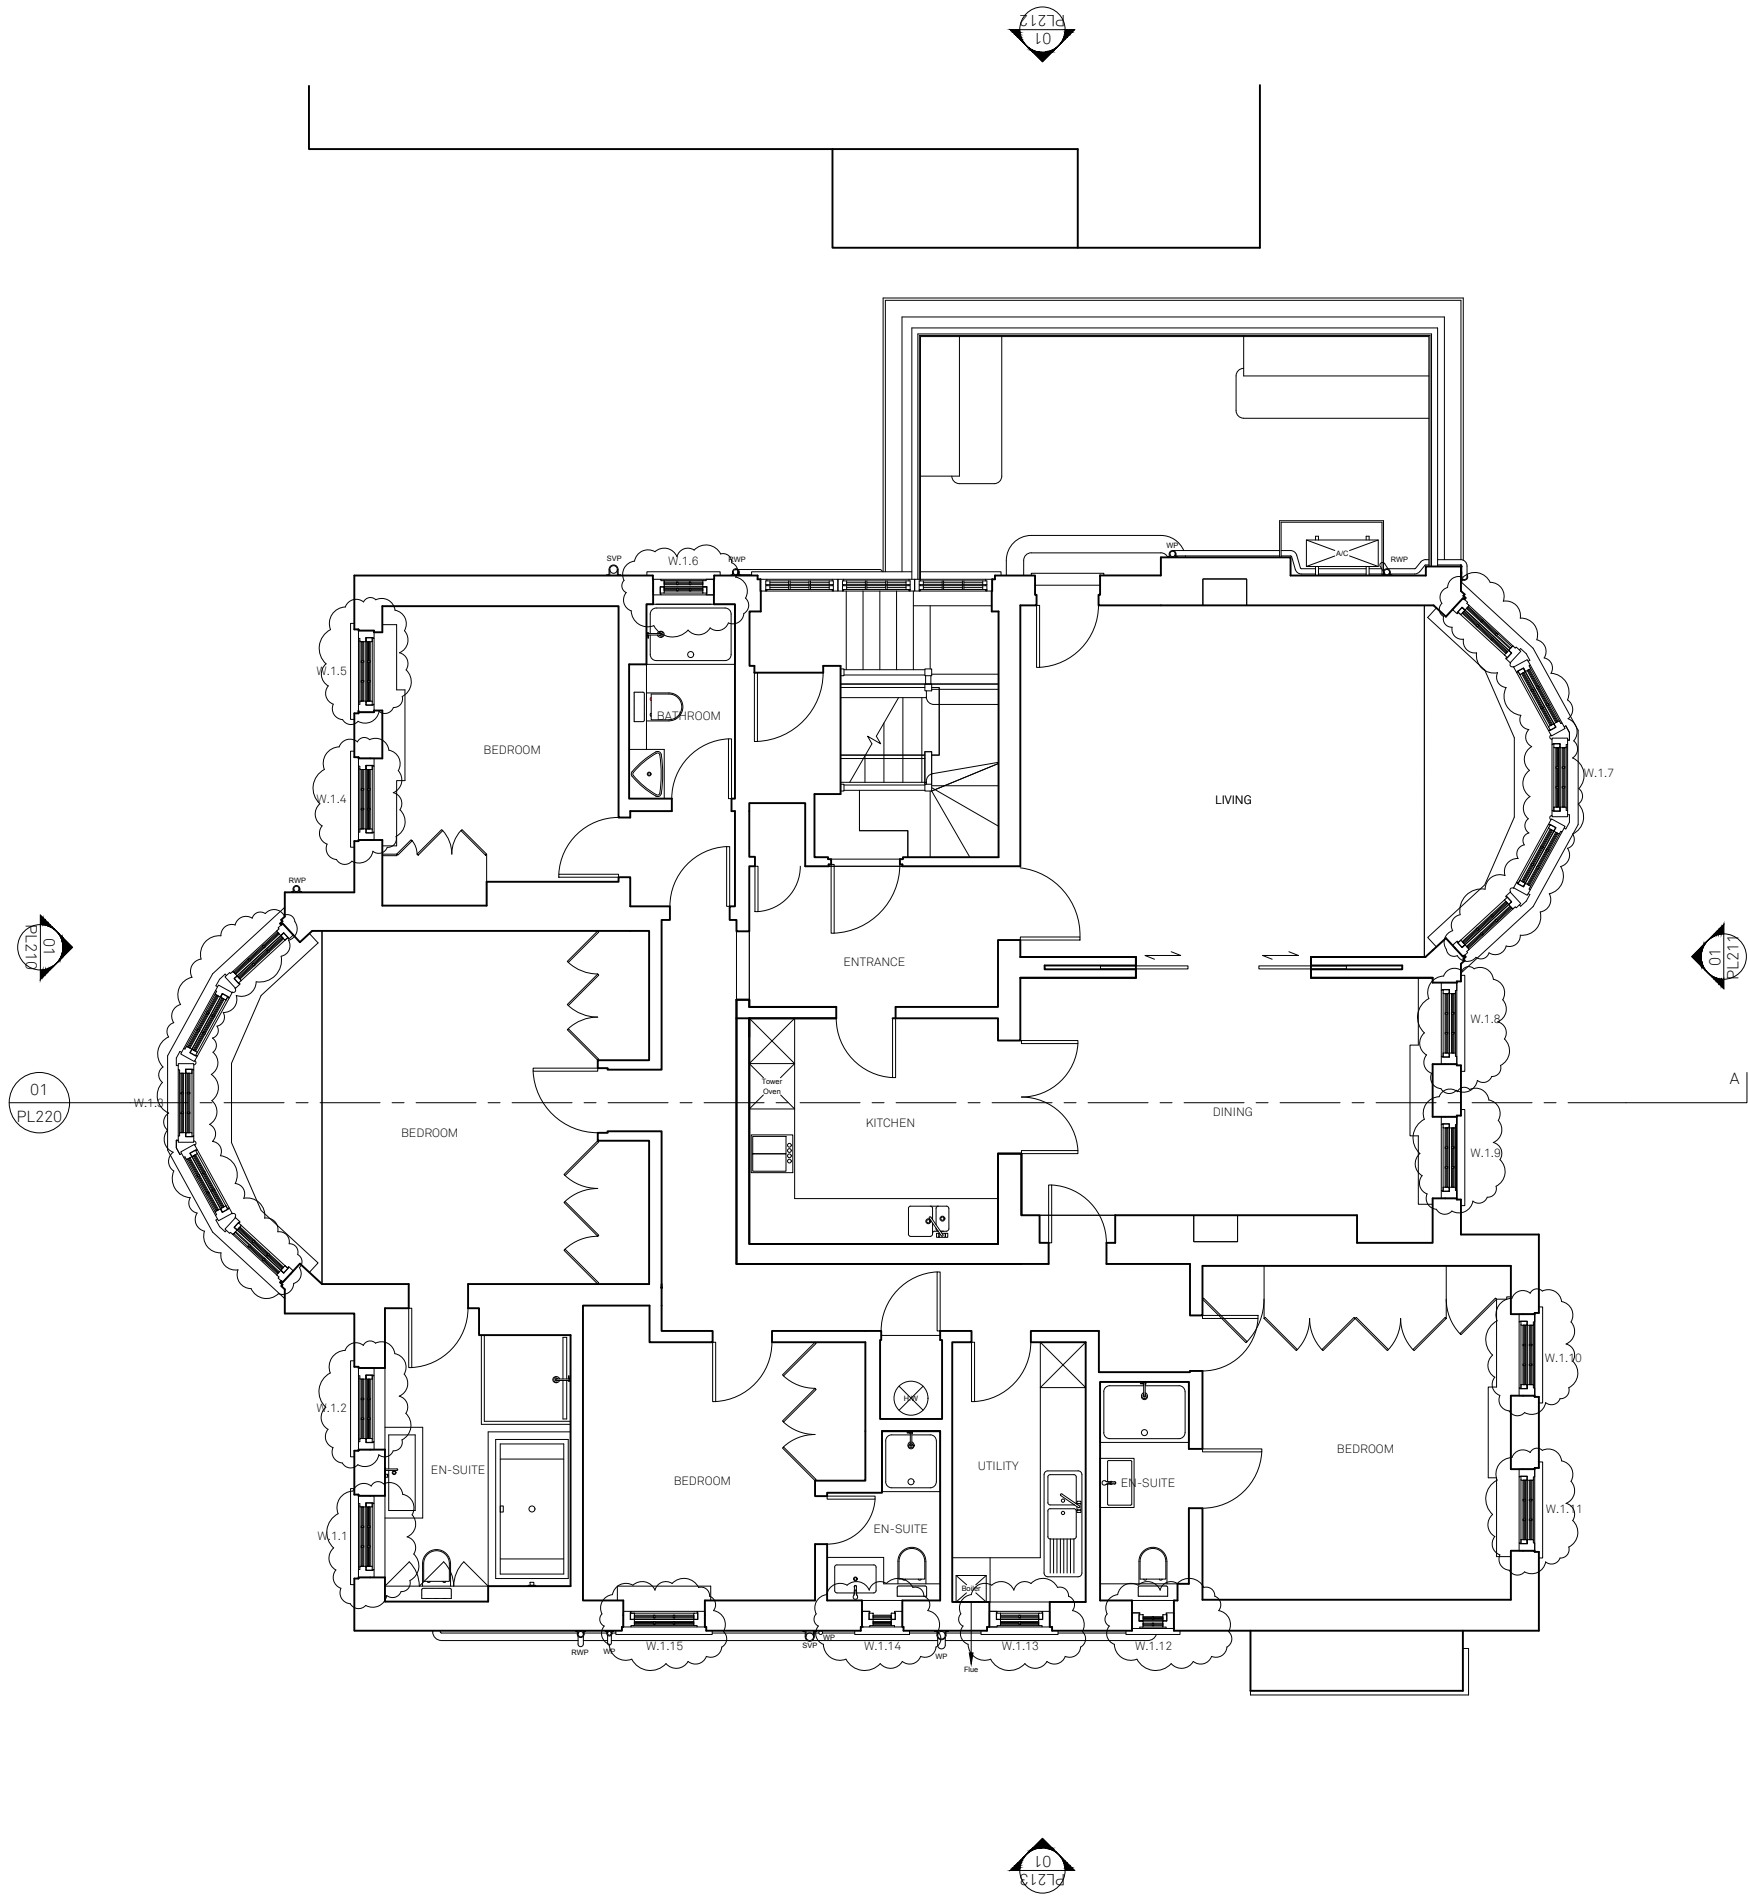

22/02/24 KB/MWM PLANNING REV A
21/12/21 KB/MWM PLANNING
REV DATE DRAWN/CHK DESCRIPTION

10C GREENAWAY GARDENS
PL201 rev- PROPOSED FIRST FLOOR

21050 _ PLANNING _ Published 25/02/22

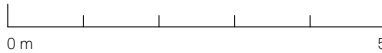

Scale 1:100 @ A3



North

Do not scale for construction. Use figured dimensions only. All discrepancies to be verified with architect prior to ordering or construction/execution. Confirm all setting out with architect prior to construction. Drawing to be read in conjunction with all other documents. Copyright Architecture for London.

Architecture for London
3-5 Bleeding Heart Yard
London EC1N 8SJ
020 3637 4236
architectureforlondon.com

Architecture
for London.

01
PROPOSED NORTH SIDE ELEVATION


- NOTES:
- W.1.3 NEW TRIPLE GLAZED TIMBER SASH
WINDOWS WITH NEW TIMBER SURROUNDS
AND WINDOW SILLS TO MATCH EXISTING
- W.1.7 NEW TRIPLE GLAZED TIMBER SASH
WINDOWS WITH NEW TIMBER SURROUNDS
AND WINDOW SILLS TO MATCH EXISTING
- W.1.12 - W.1.15 NEW TRIPLE GLAZED TIMBER SASH
WINDOWS WITH NEW TIMBER SURROUNDS
AND WINDOW SILLS TO MATCH EXISTING



22/02/24	KB/MWM	PLANNING REV A
21/12/21	KB/MWM	PLANNING
REV	DATE	DRAWN/CHK DESCRIPTION

10C GREENAWAY GARDENS
PL213 rev- PROPOSED NORTH SIDE ELEVATION

21050 _ PLANNING _ Published 25/02/22

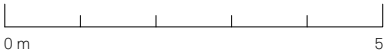

Scale 1:100 @ A3

Do not scale for construction. Use figured dimensions only. All discrepancies to be verified with architect prior to ordering or construction/execution. Confirm all setting out with architect prior to construction. Drawing to be read in conjunction with all other documents. Copyright Architecture for London.

Architecture for London
3-5 Bleeding Heart Yard
London EC1N 8SJ
020 3637 4236
architectureforlondon.com

Architecture
for London.

01
PROPOSED NORTH SIDE ELEVATION

NOTES:
W.1.3 NEW TRIPLE GLAZED TIMBER SASH
WINDOWS WITH NEW TIMBER SURROUNDS
AND WINDOW SILLS TO MATCH EXISTING
W.1.7 NEW TRIPLE GLAZED TIMBER SASH
WINDOWS WITH NEW TIMBER SURROUNDS
AND WINDOW SILLS TO MATCH EXISTING



22/02/24 KB/MWM PLANNING
REV DATE DRAWN/CHK DESCRIPTION

10C GREENAWAY GARDENS
PL220 rev- PROPOSED SECTION AA

21050 _ PLANNING _ Published 24/02/22


0 m 5

Scale 1:100 @ A3


Do not scale for construction. Use figured dimensions only. All discrepancies to be verified with architect prior to ordering or construction/execution. Confirm all setting out with architect prior to construction. Drawing to be read in conjunction with all other documents. Copyright Architecture for London.

Architecture for London
3-5 Bleeding Heart Yard
London EC1N 8SJ
020 3637 4236
architectureforlondon.com


Architecture
for London.

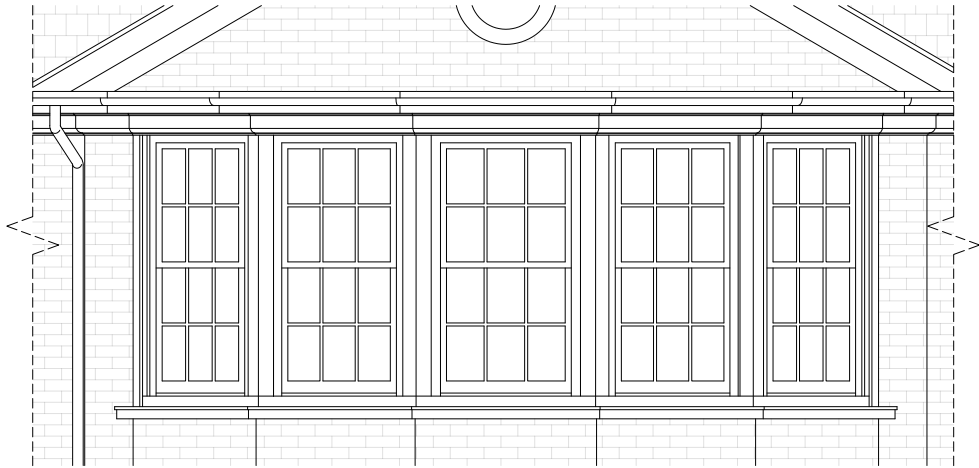

PROPOSED TYPICAL WINDOW ELEVATION

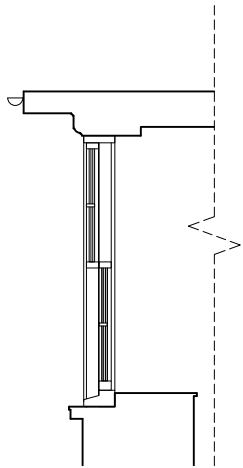

PROPOSED TYPICAL WINDOW SECTION

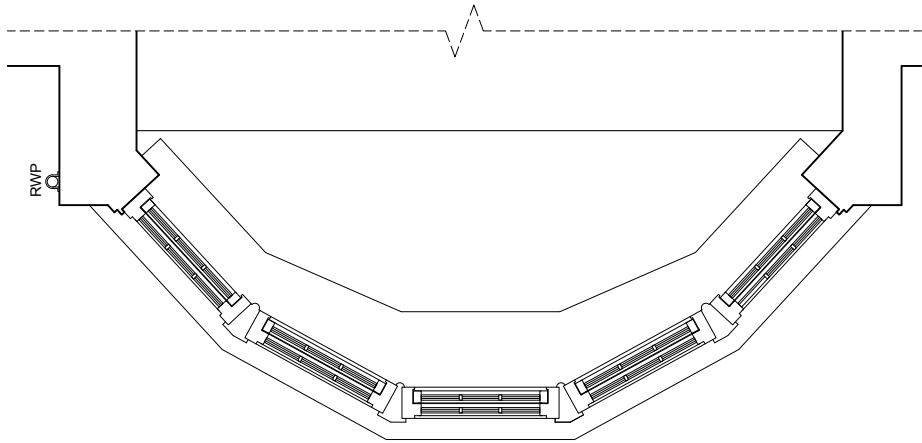

PROPOSED TYPICAL WINDOW PLAN