


Proposed Ground Floor Plan SCALE 1-50@A3

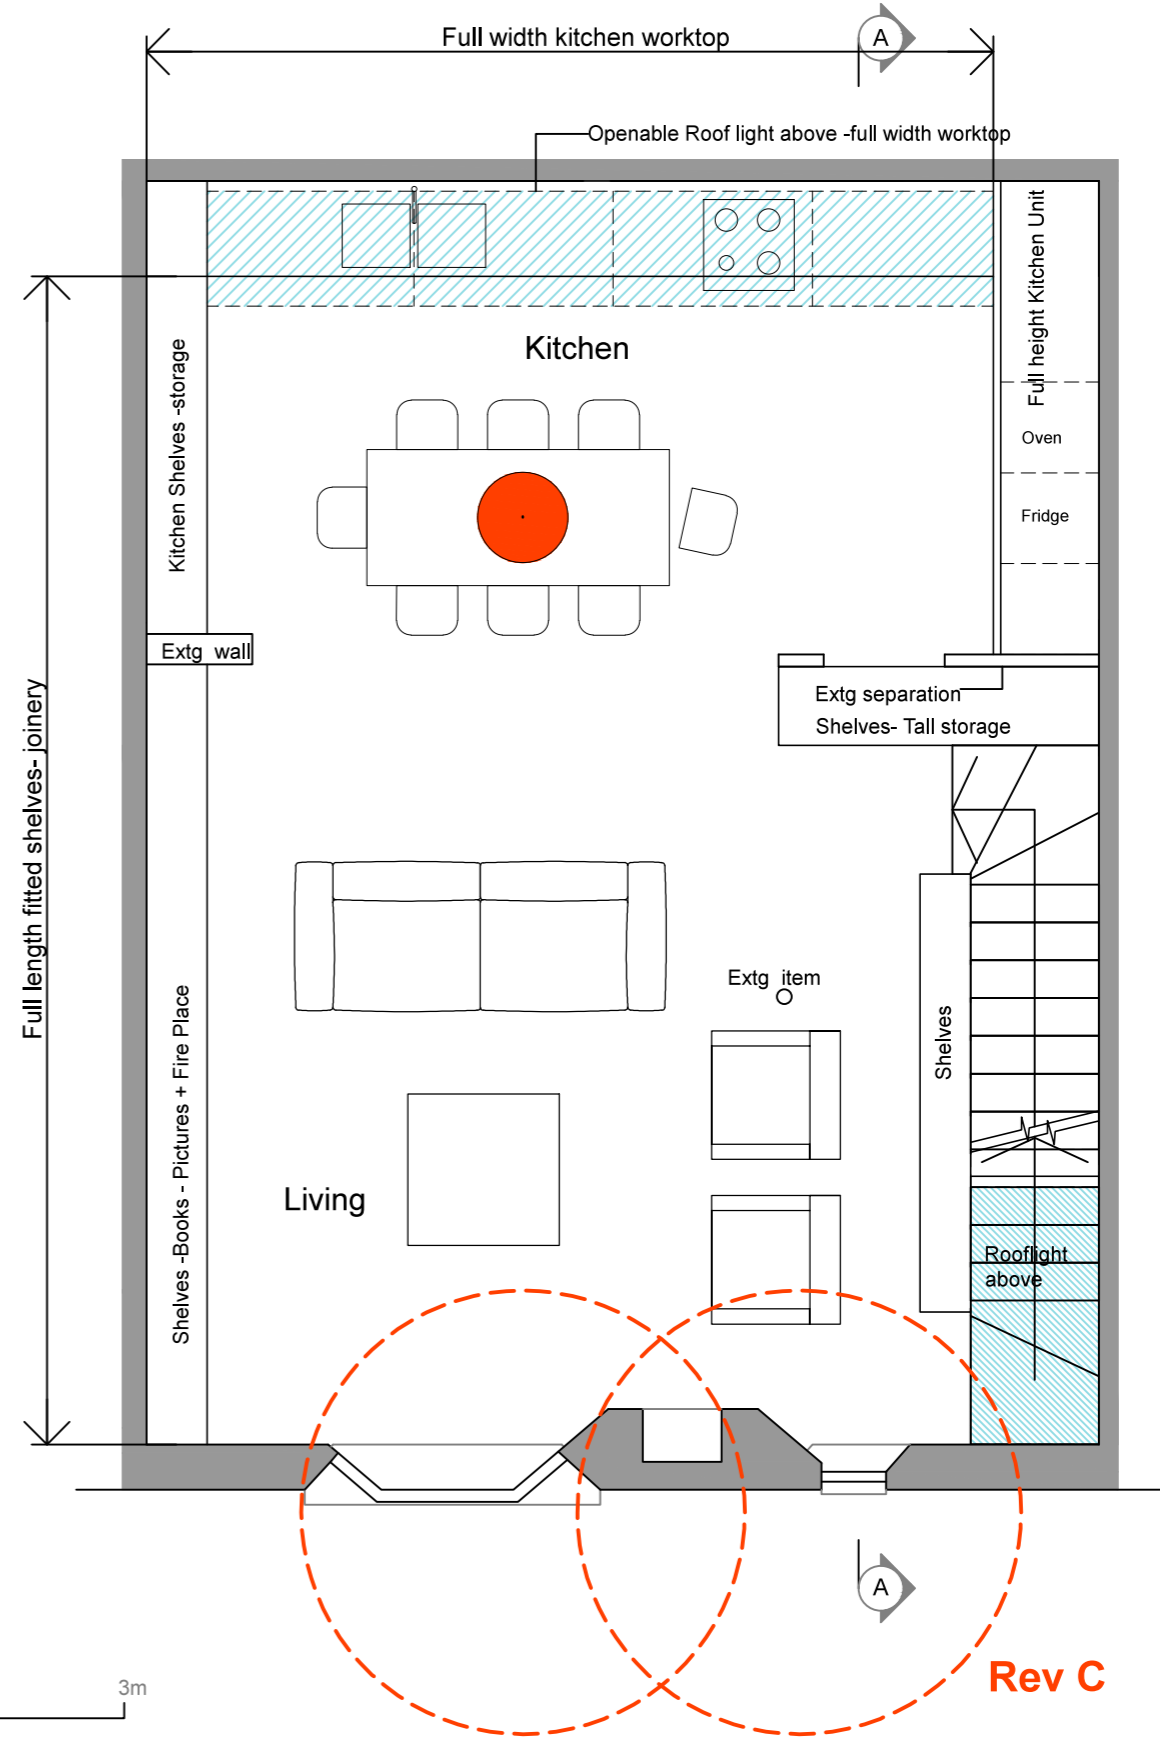

Proposed First Floor Plan SCALE 1-50@A3

Rev C:
 Frond Elevation retained as existing, only replacing the existing store door at Ground floor with a window -same opening-