

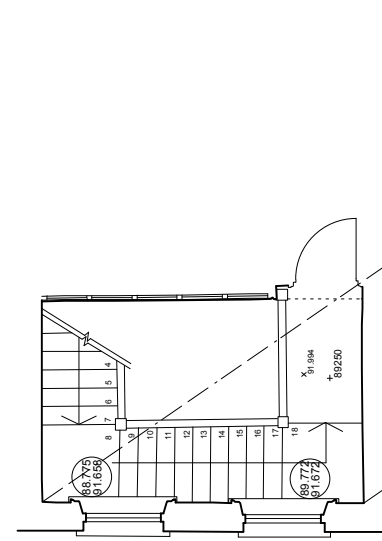


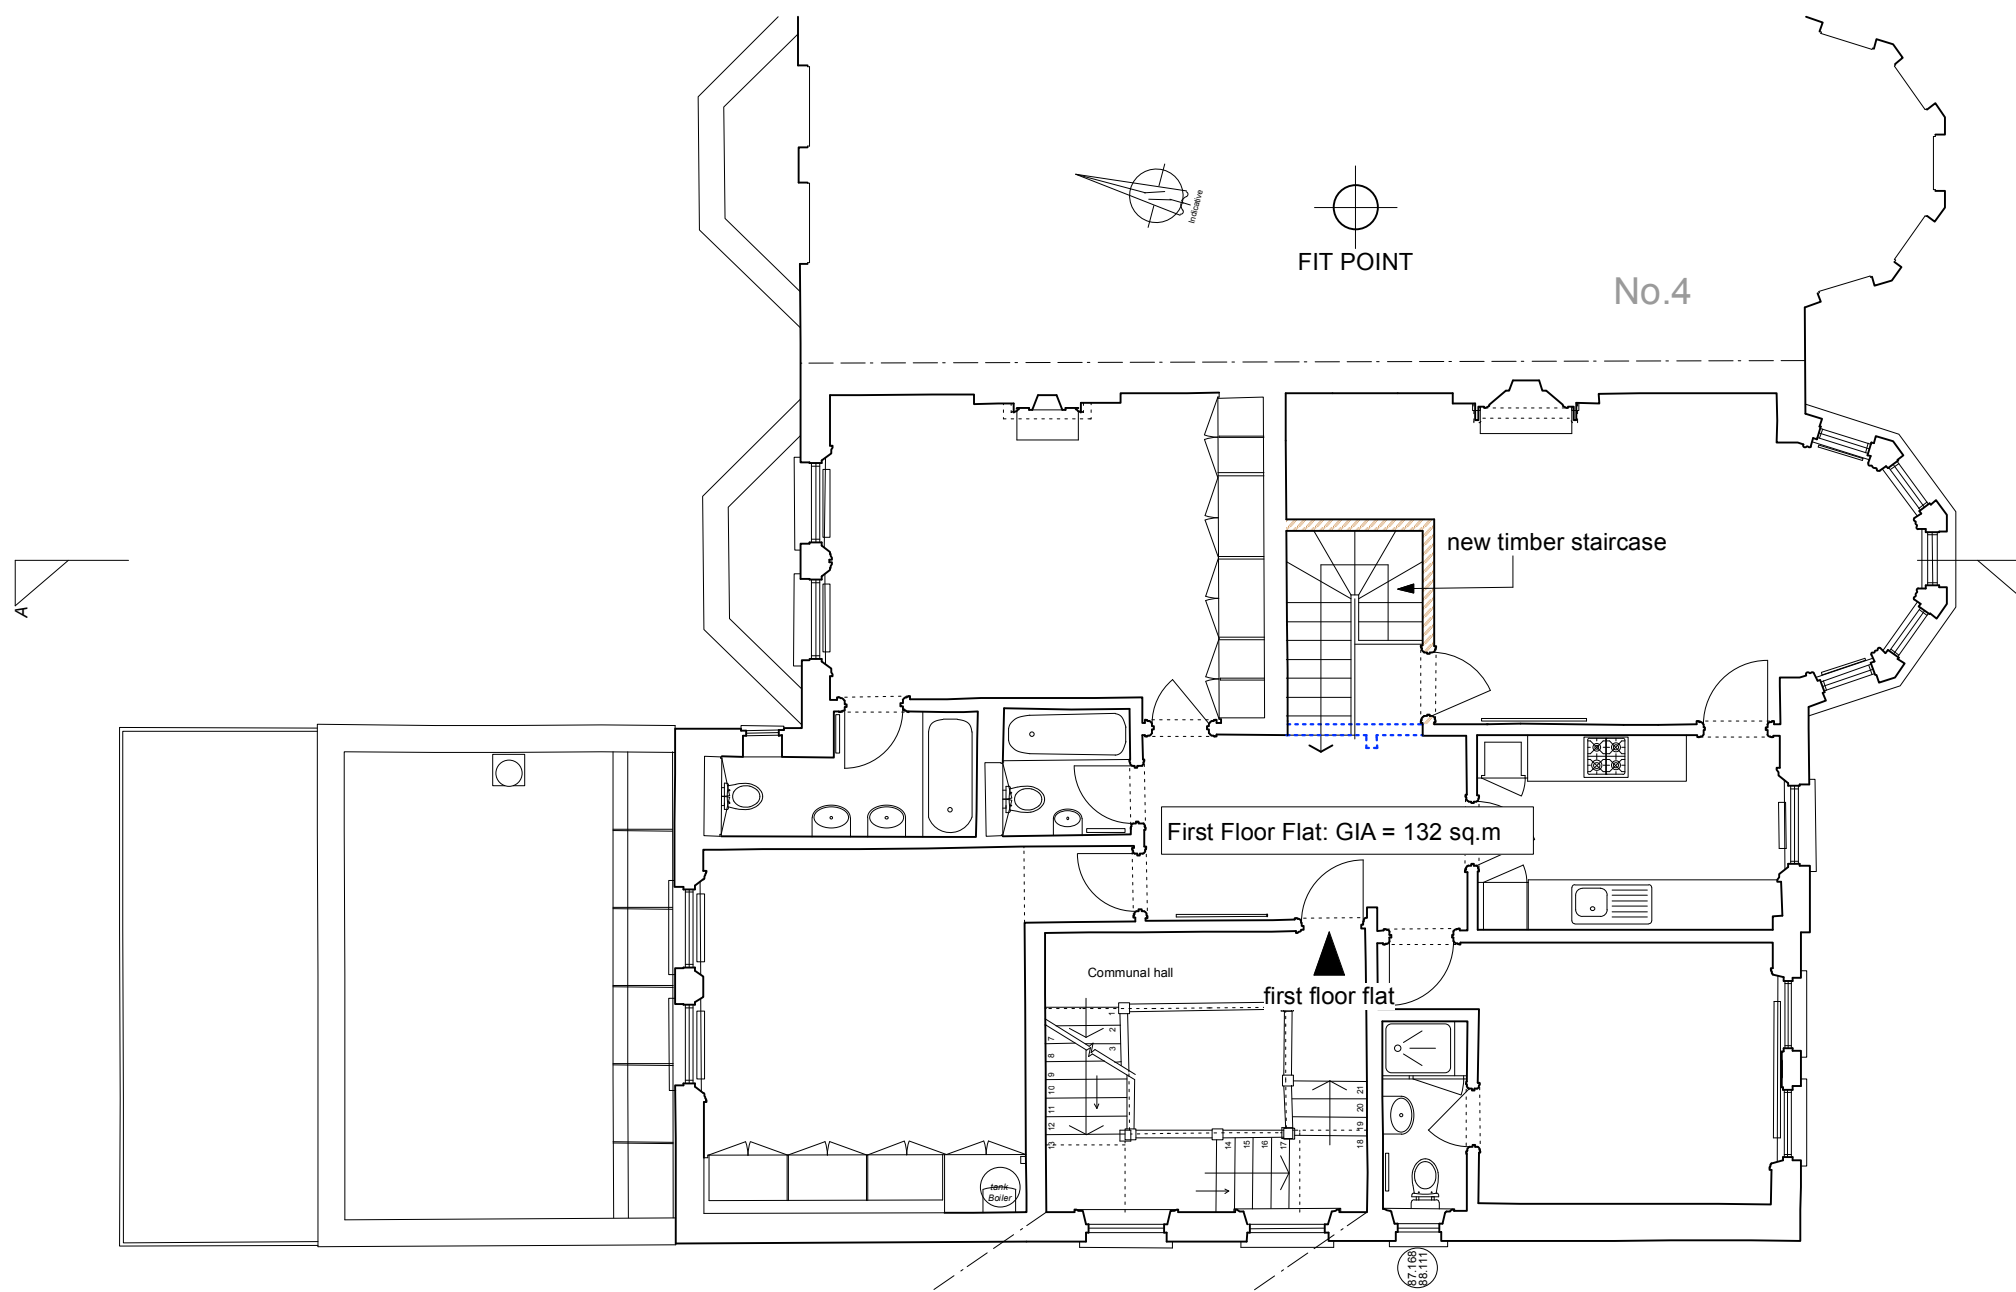

2nd Floor Communal Plan

- Existing Walls
- ▨ Proposed/New Walls
- - - Existing Walls to be removed

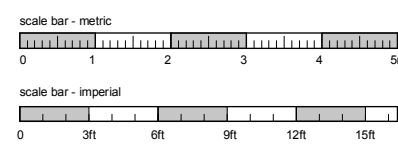

BROD WIGHT Architects
 8a Baynes Mews --- London --- NW3 5BH

Project Address:
6 and 6A Wedderburn Road
London NW3 5QE

www.brodwight.co.uk office@brodwight.co.uk
 Tel 020 7722 0810 This drawing is copyright

Drawing Title:
Proposed First Floor Flat

Drawing Ref:
1125-AP01-04

Date
 December 2021

Scale
 1:100@A3/1:50@A1