


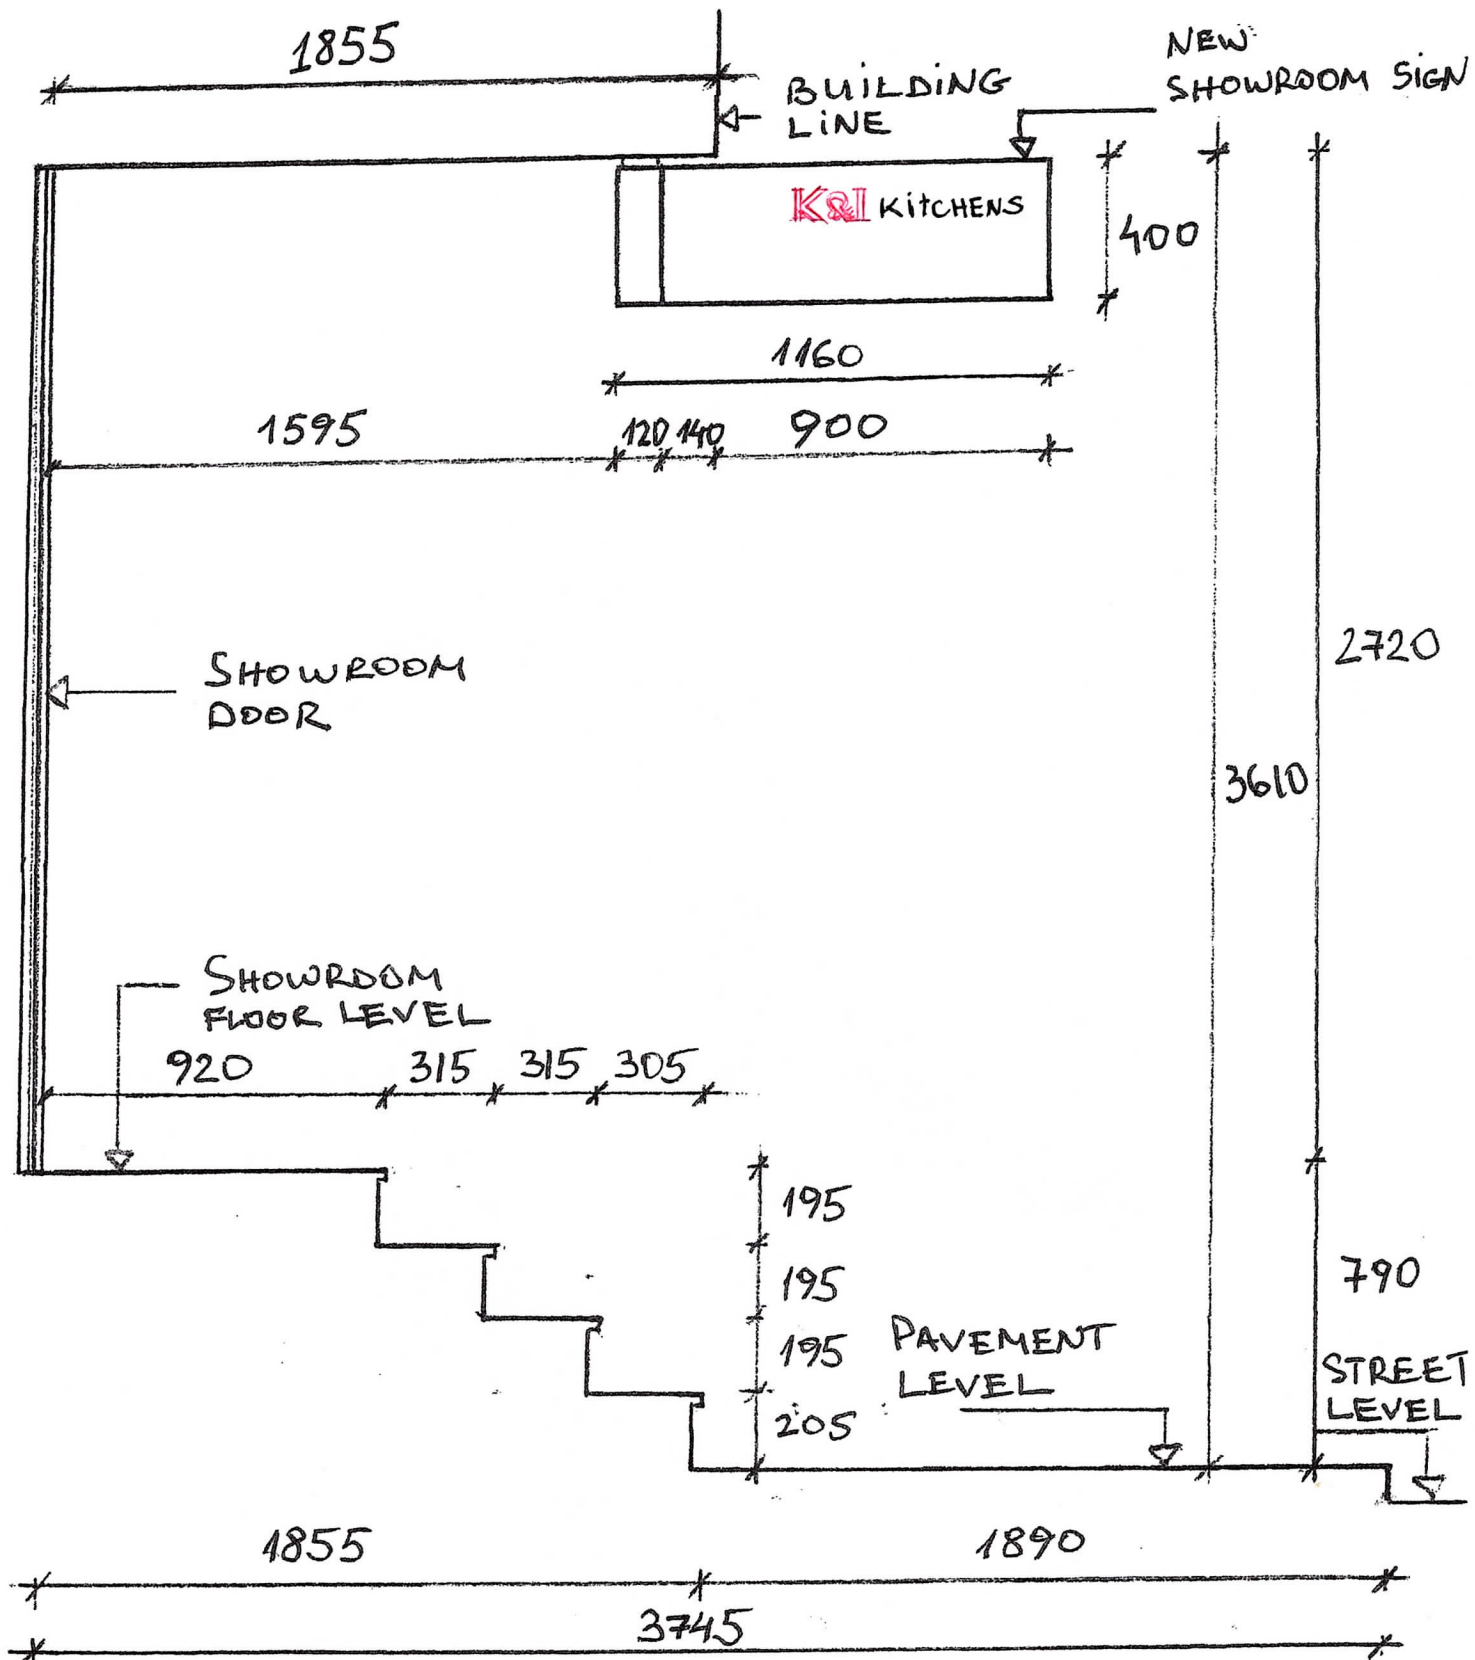

PROPOSED SHOWROOM SECTION ELEVATION

K&I KITCHEN INSTALLATIONS LTD

39-40 BRUGES PLACE, BAYNES STREET, NW1 OTL

SCALE 1:20

ELEVATION 1

10/02/2022