




1 Existing with Demolitions
150 @ A1

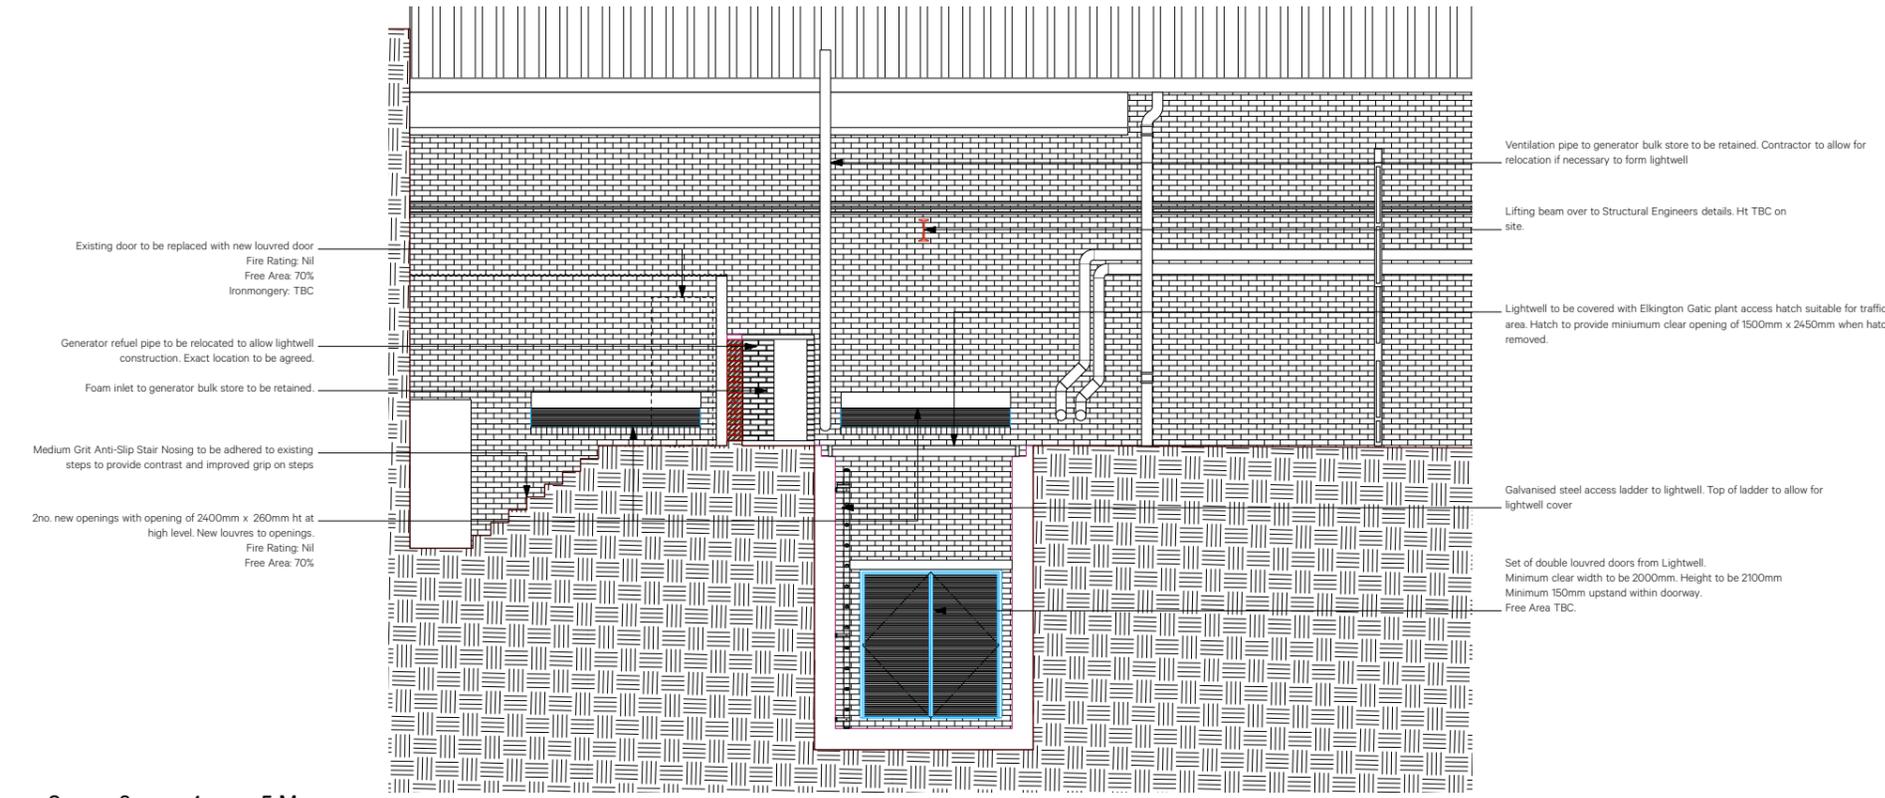

2 Proposed
150 @ A1

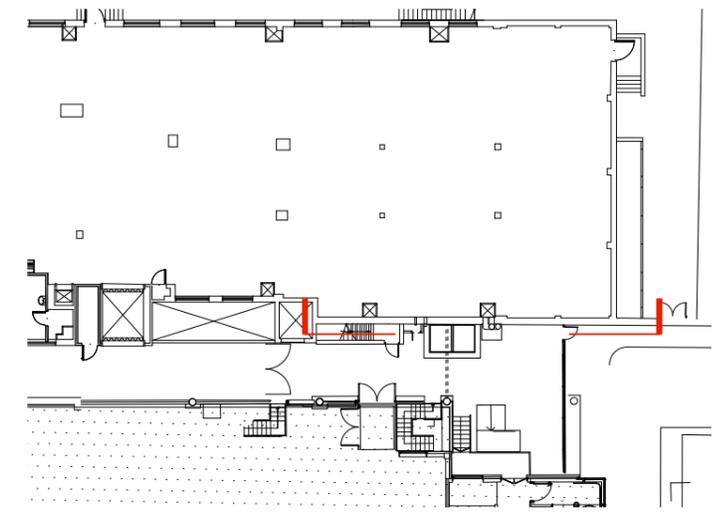

KEY PLAN
150 @ A1

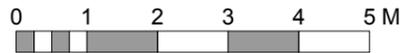

Revision	Date	Amendment	Notes					Client	Project	Drawing	Scale	Date	Drawn	CG	 info@burwellarchitects.com www.burwellarchitects.com Unit 001 California Building London SE13 7SF +44 (0) 2083 056010
/	25.01.22	Planning issue						University College London	UCL Rockefeller Sub-station	Rockefeller Goods Yard Elevations	150 @ A1	Jan 2022			
								Project N°	Drawing N°	Revision					
								866	866_P_020	/					

NO DIMENSIONS ARE TO BE SCALED FROM THIS DRAWING. THE CONTRACTOR/MANUFACTURER IS RESPONSIBLE FOR CHECKING ALL DIMENSIONS AND QUERYING ANY DISCREPANCIES. THIS DRAWING IS THE PROPERTY OF BURWELL ARCHITECTS LTD. COPYRIGHT IS RESERVED BY THEM AND THE DRAWING IS ISSUED ON CONDITION THAT IT IS NOT COPIED, REPRODUCED, RETAINED OR DISCLOSED TO ANY UNAUTHORISED PERSON, EITHER WHOLLY OR IN PART, WITHOUT WRITTEN CONSENT.