

SK07032022

Section of wall to be temporarily removed  
at 82 Fitzjohn's Avenue

Issue A



Image 1.01 - Metal fence and stone details to be carefully removed and reinstated at the end of the construction period



Image 1.02 - Wall as seen from Spring Wall side

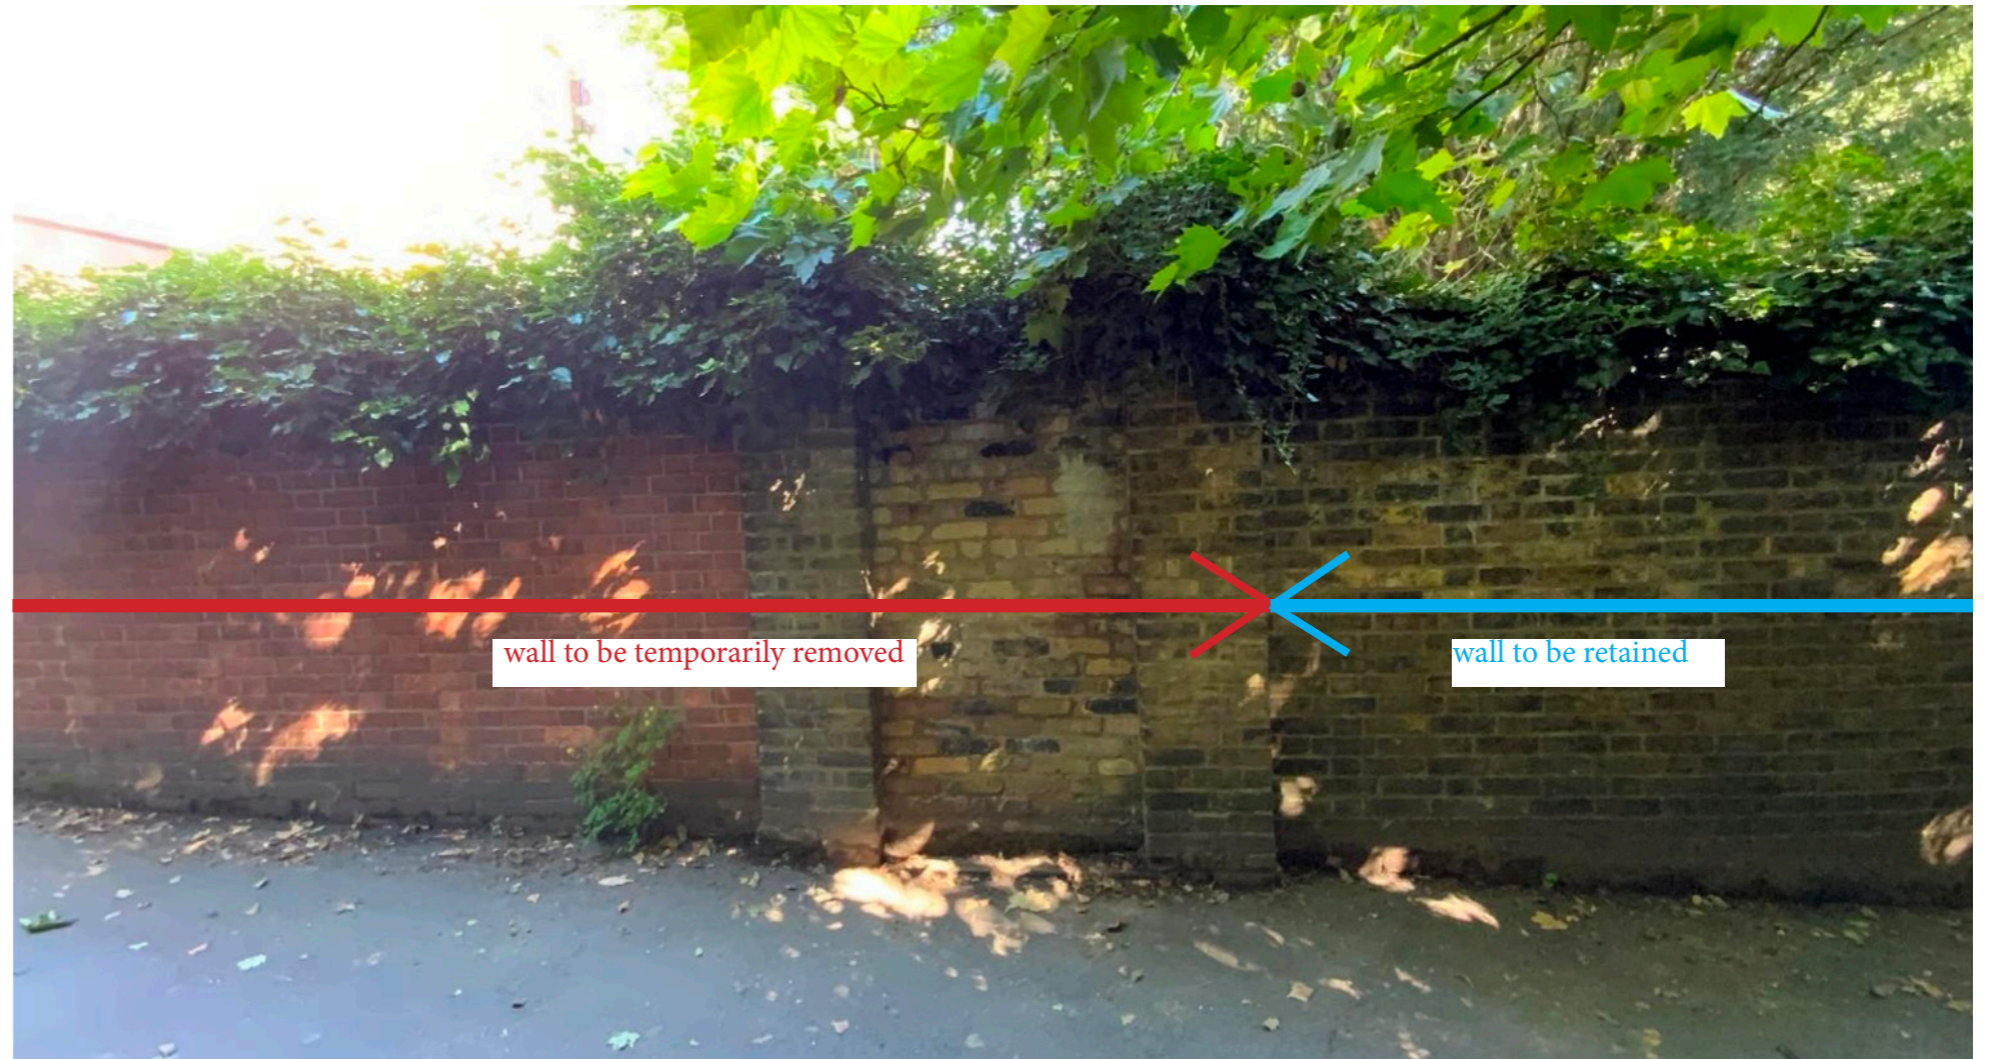


Image 1.03 - Extent of wall to be removed shown in red. Section of wall to be retained shown in blue