




Internal Room Elevation
Scale: 1:10

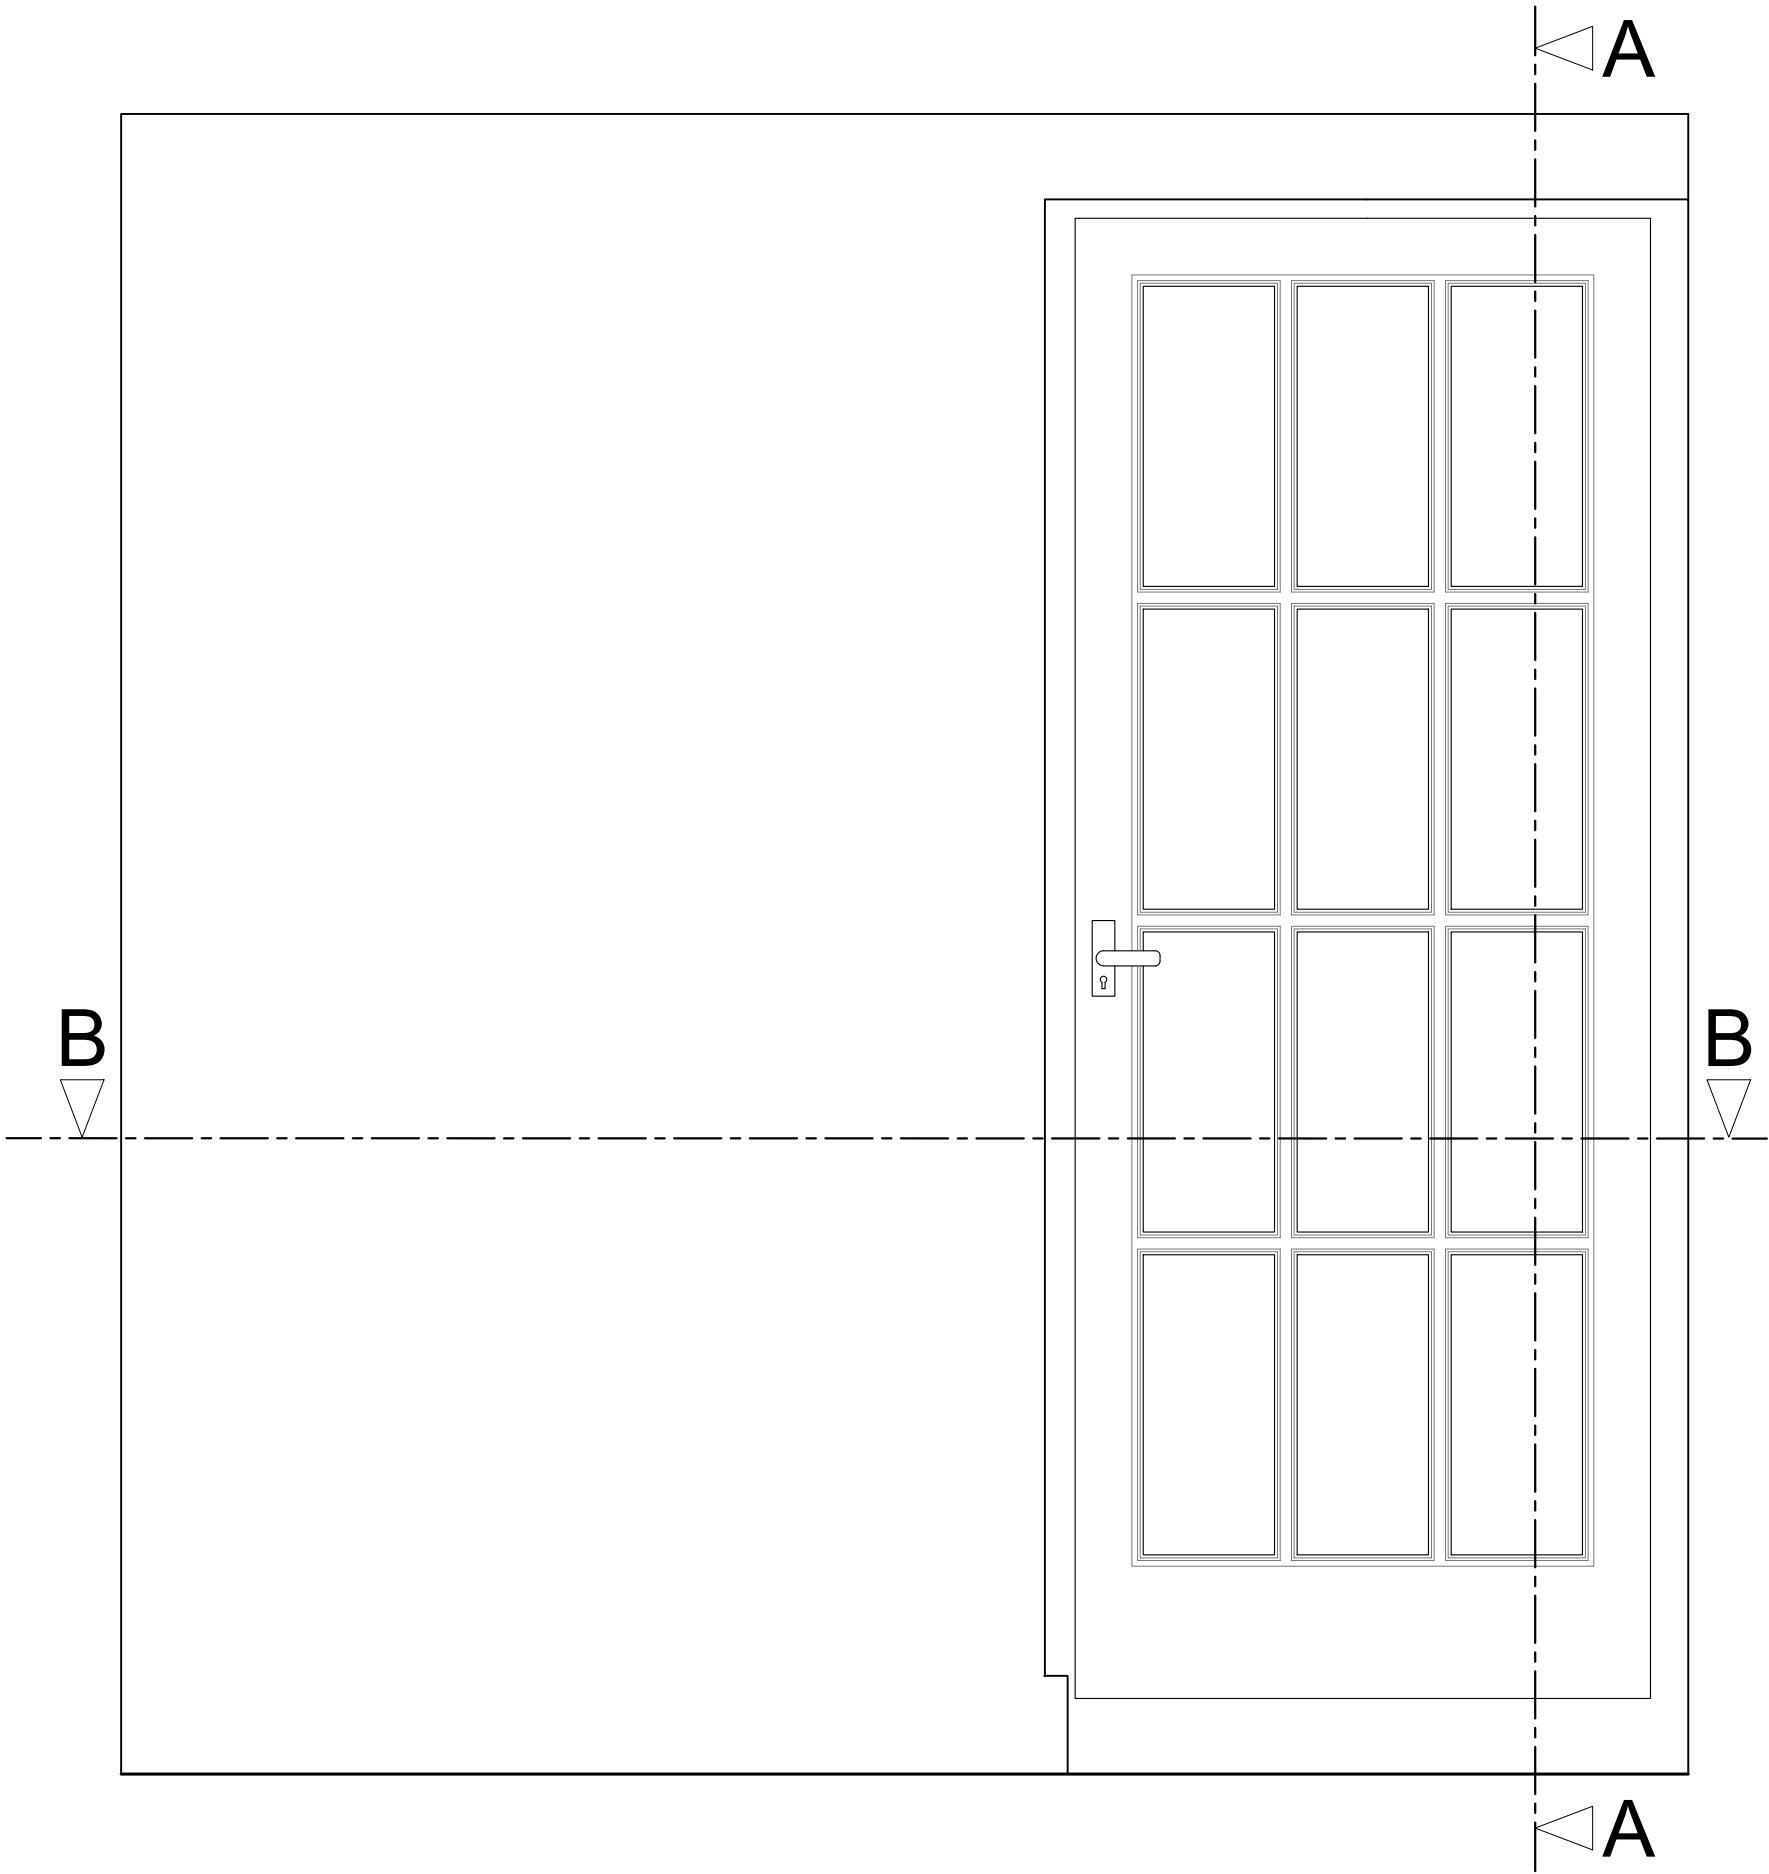

Section A-A through External Wall
Scale: 1:10

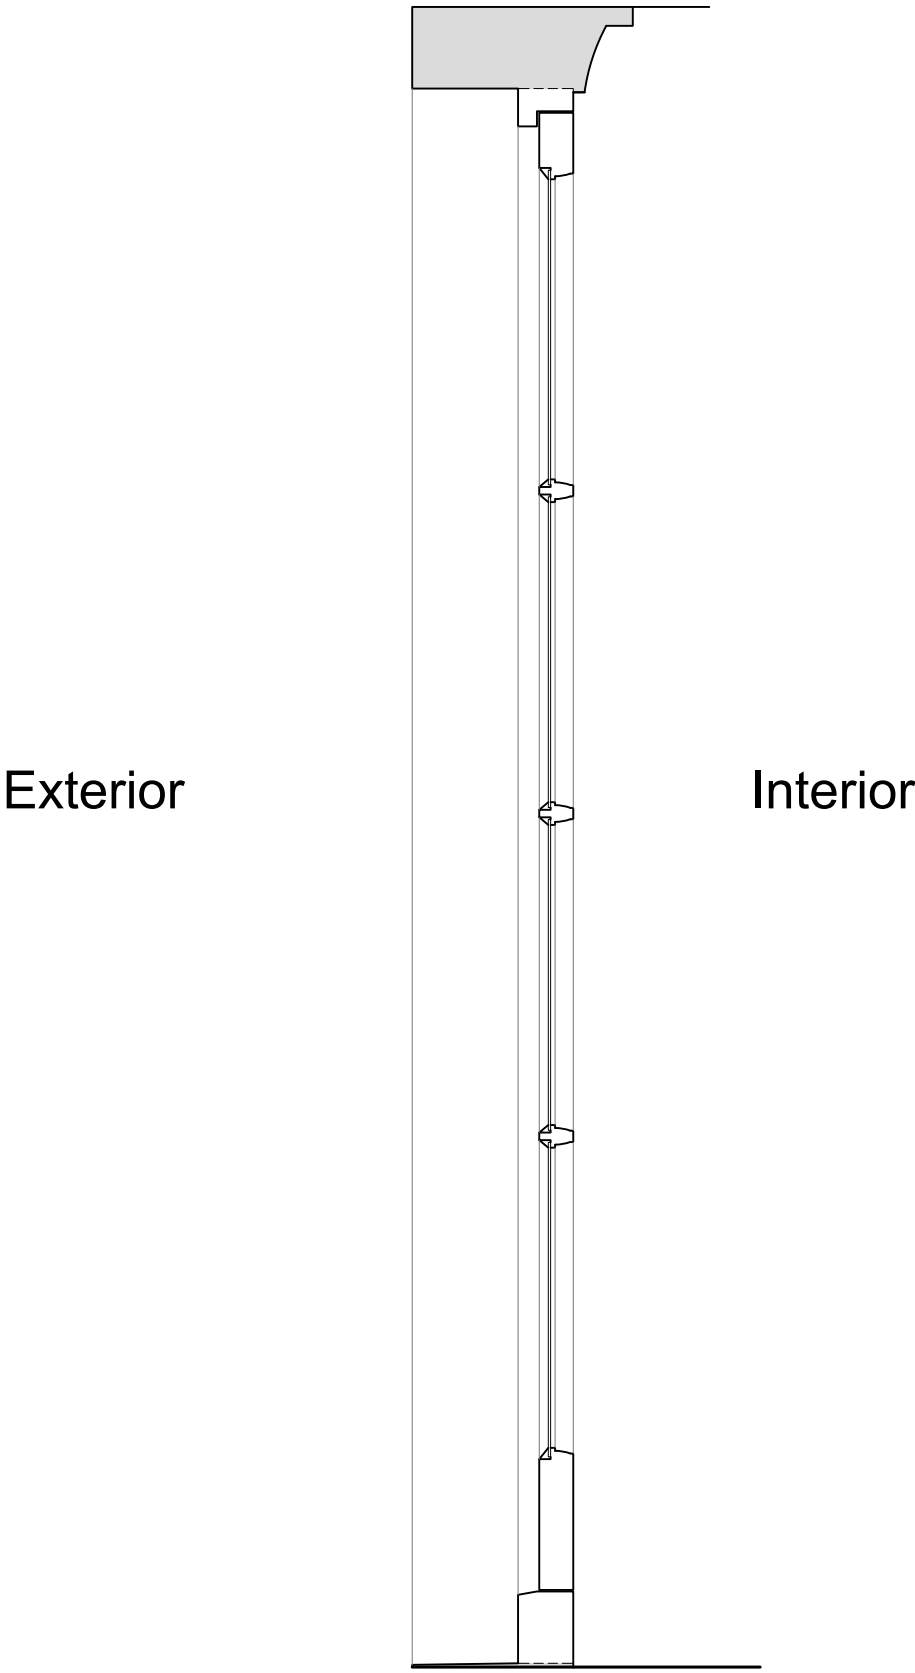

Plan Section B-B
Scale: 1:10

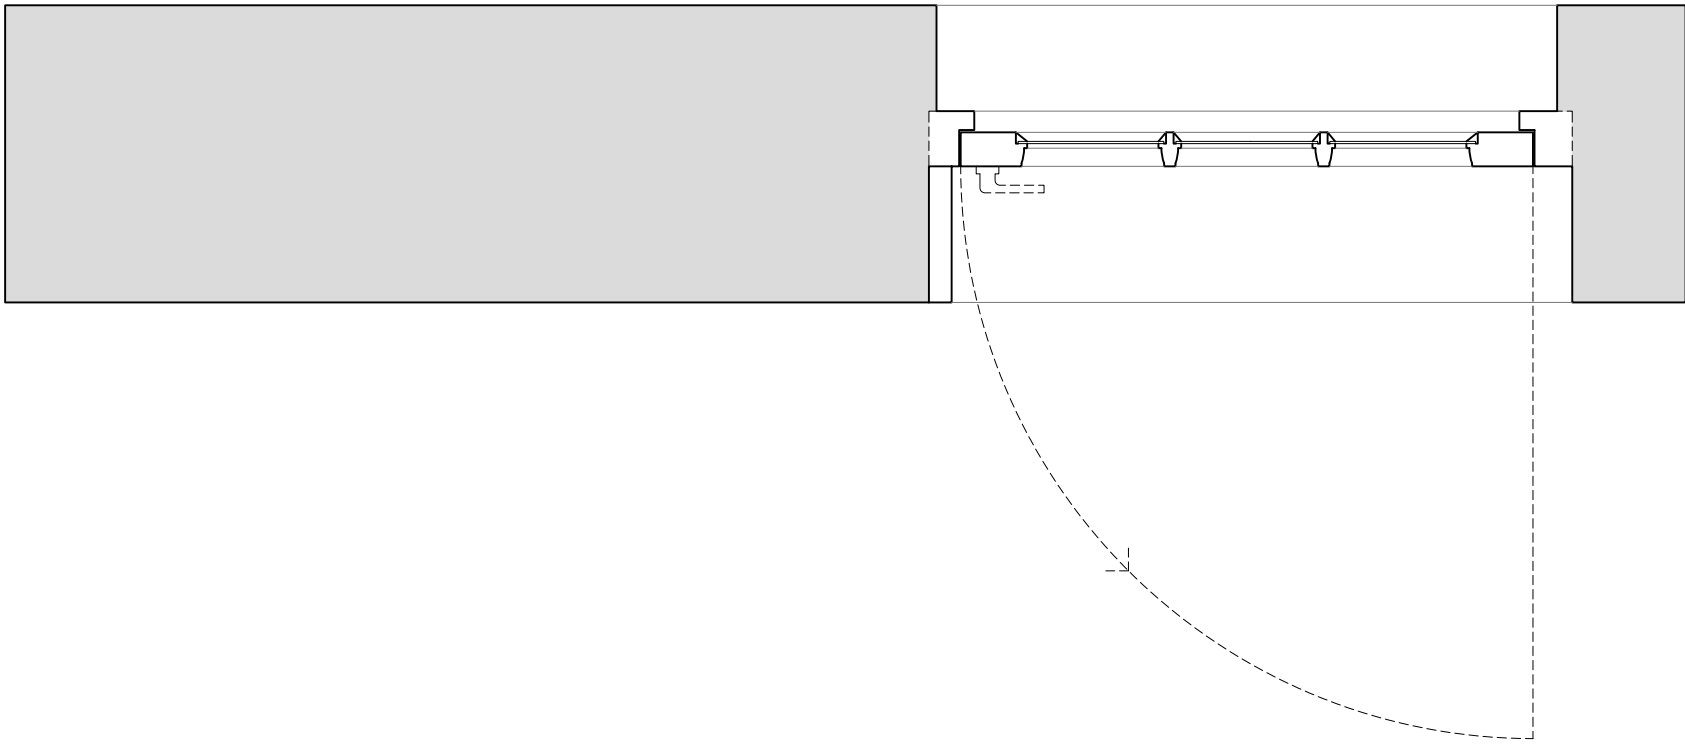

Revision	Date	Amendment
1.0	23-02-2022	Issued for listed building consent application

Do not reproduce this drawing without written permission
All dimensions are in millimetres unless stated otherwise

Drawing Not For Construction

HS2


High Speed (HS2) Limited
1st-3rd Floor
The Podium
1 Eversholt Street
London NW1 2DN




Costain Skanska Joint Venture
9th Floor
The Tower
1 Eversholt Street
London NW1 2DN

Site Address: 66A Delancey Street, London NW1			
Drawing Title: Basement - Bedroom Right: EXISTING Front Window Joinery Details - Sheet 1 of 3			
Drawn by: AP & PB	Checked by: OB	Presentation Scale: as shown @ A1	
Date: 09-12-2019	Drawing No: WPI P066 NI - 66A DeS-EX-BS-J-02	Revision: 1.0	



Internal Room Elevation with Secondary Glazing Installed
Scale: 1:10

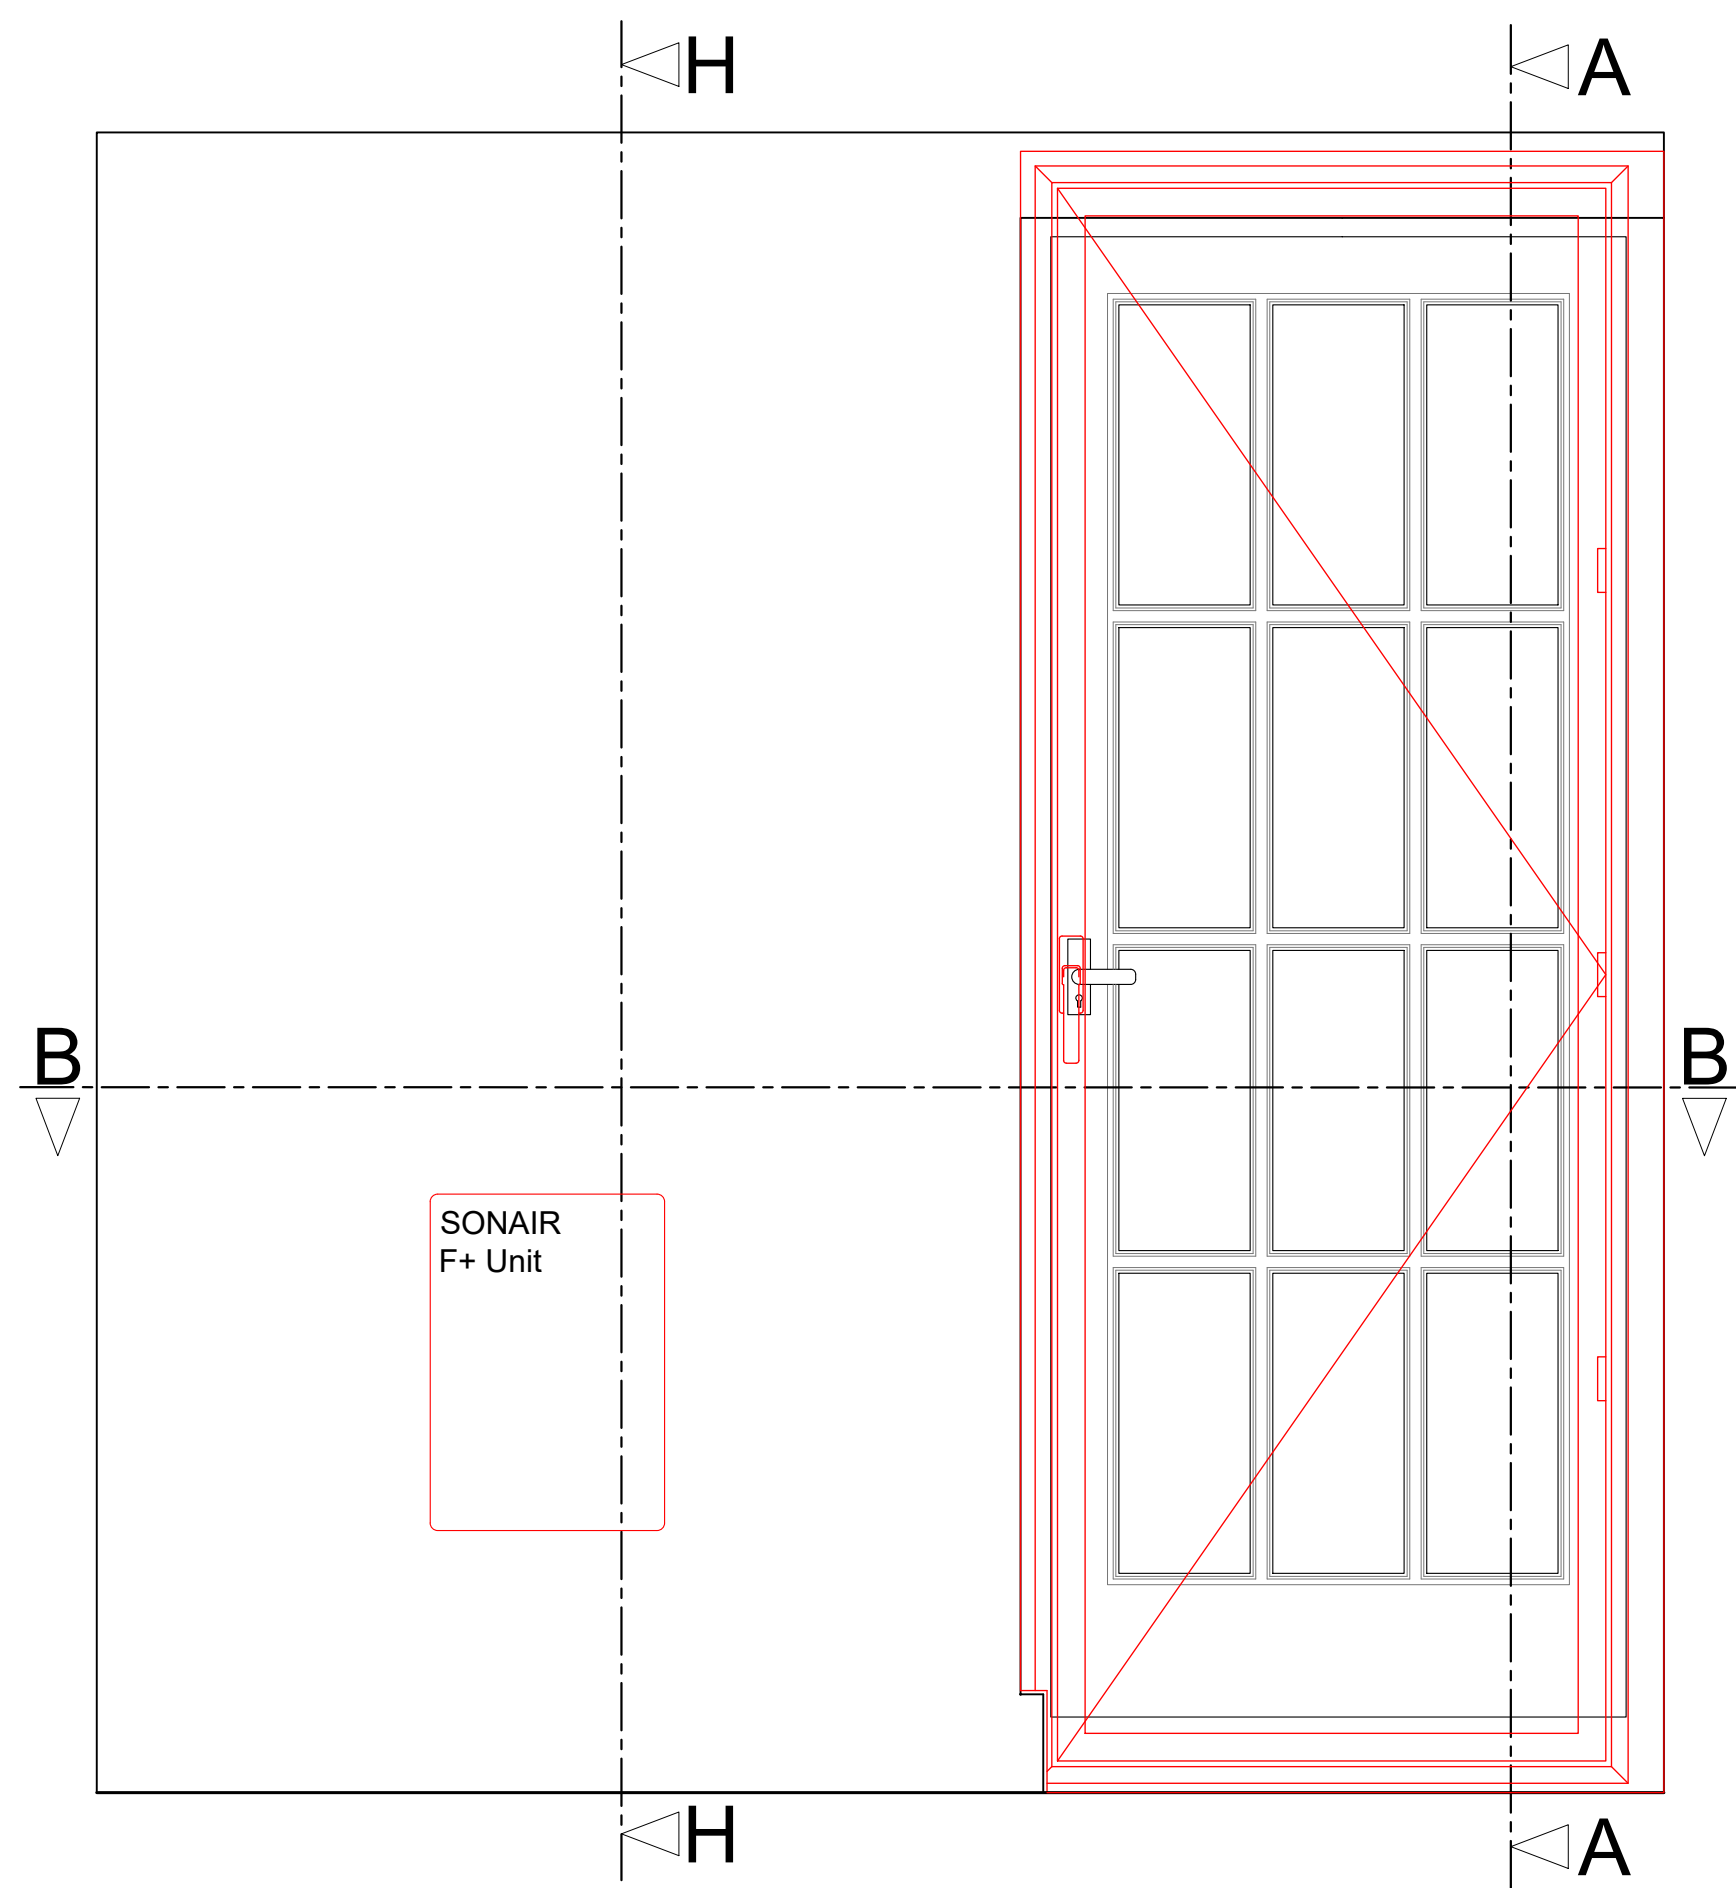

Section A-A through External Wall with Secondary Glazing Installed
Scale: 1:10

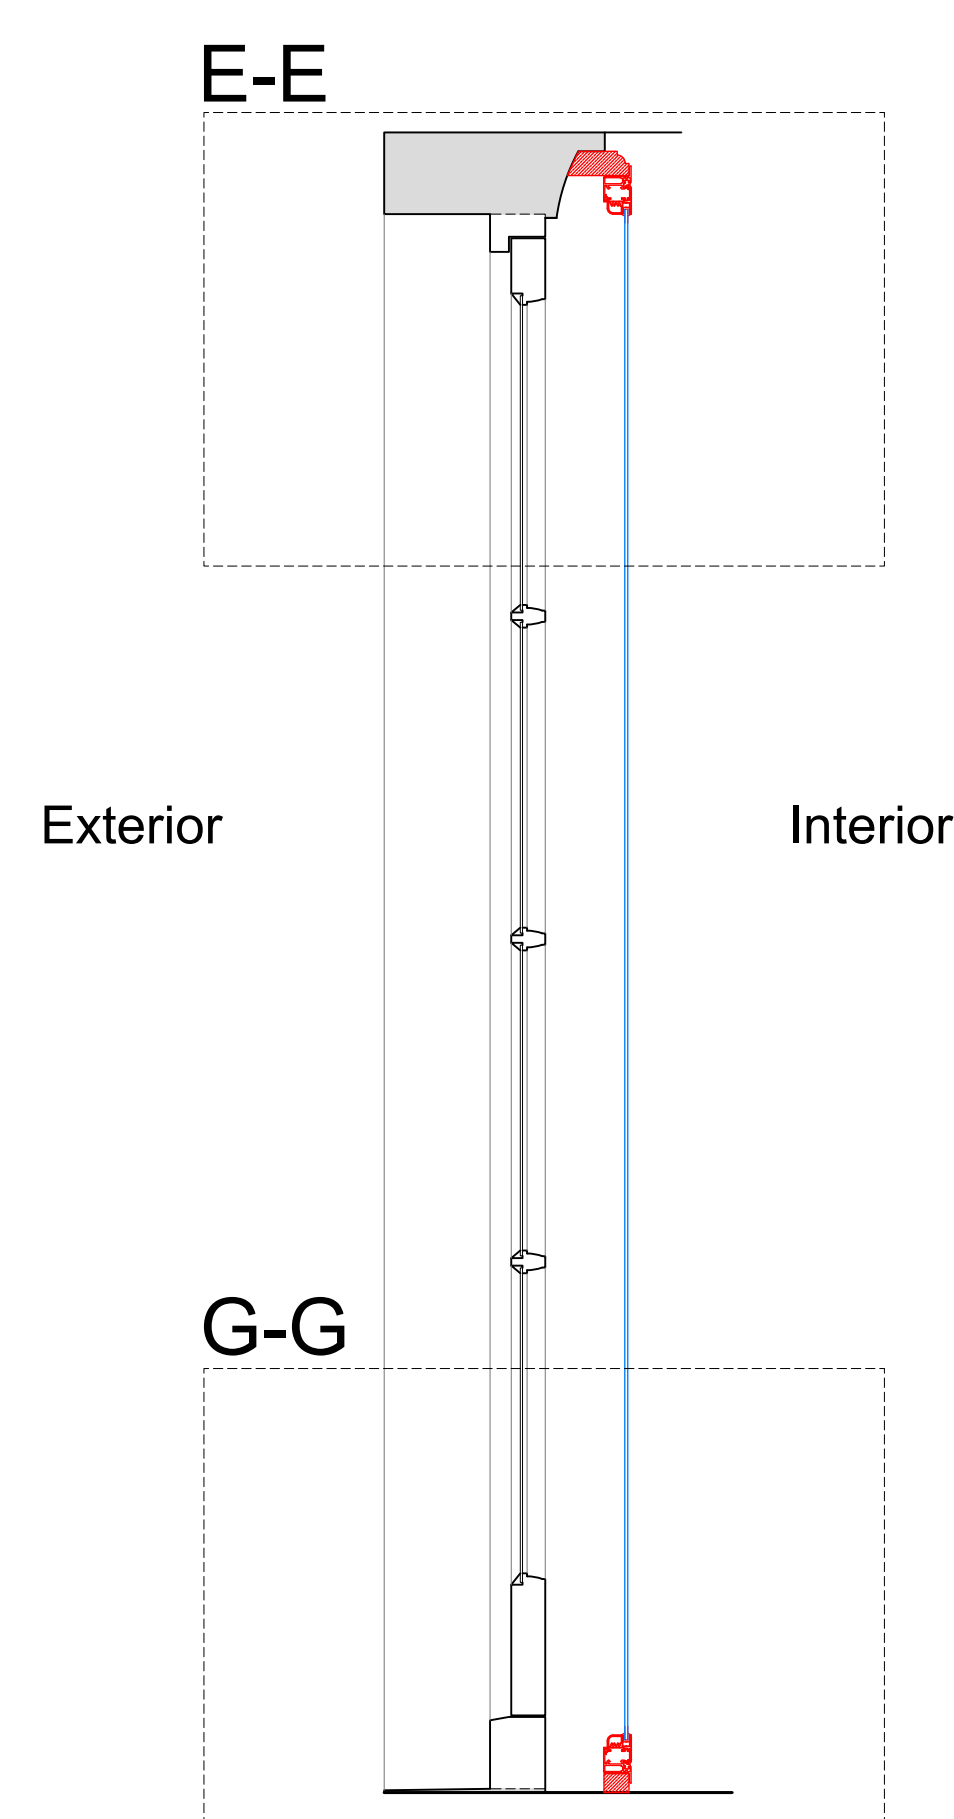

Section H-H through External Wall with Mechanical Ventilation Installed
Scale: 1:10

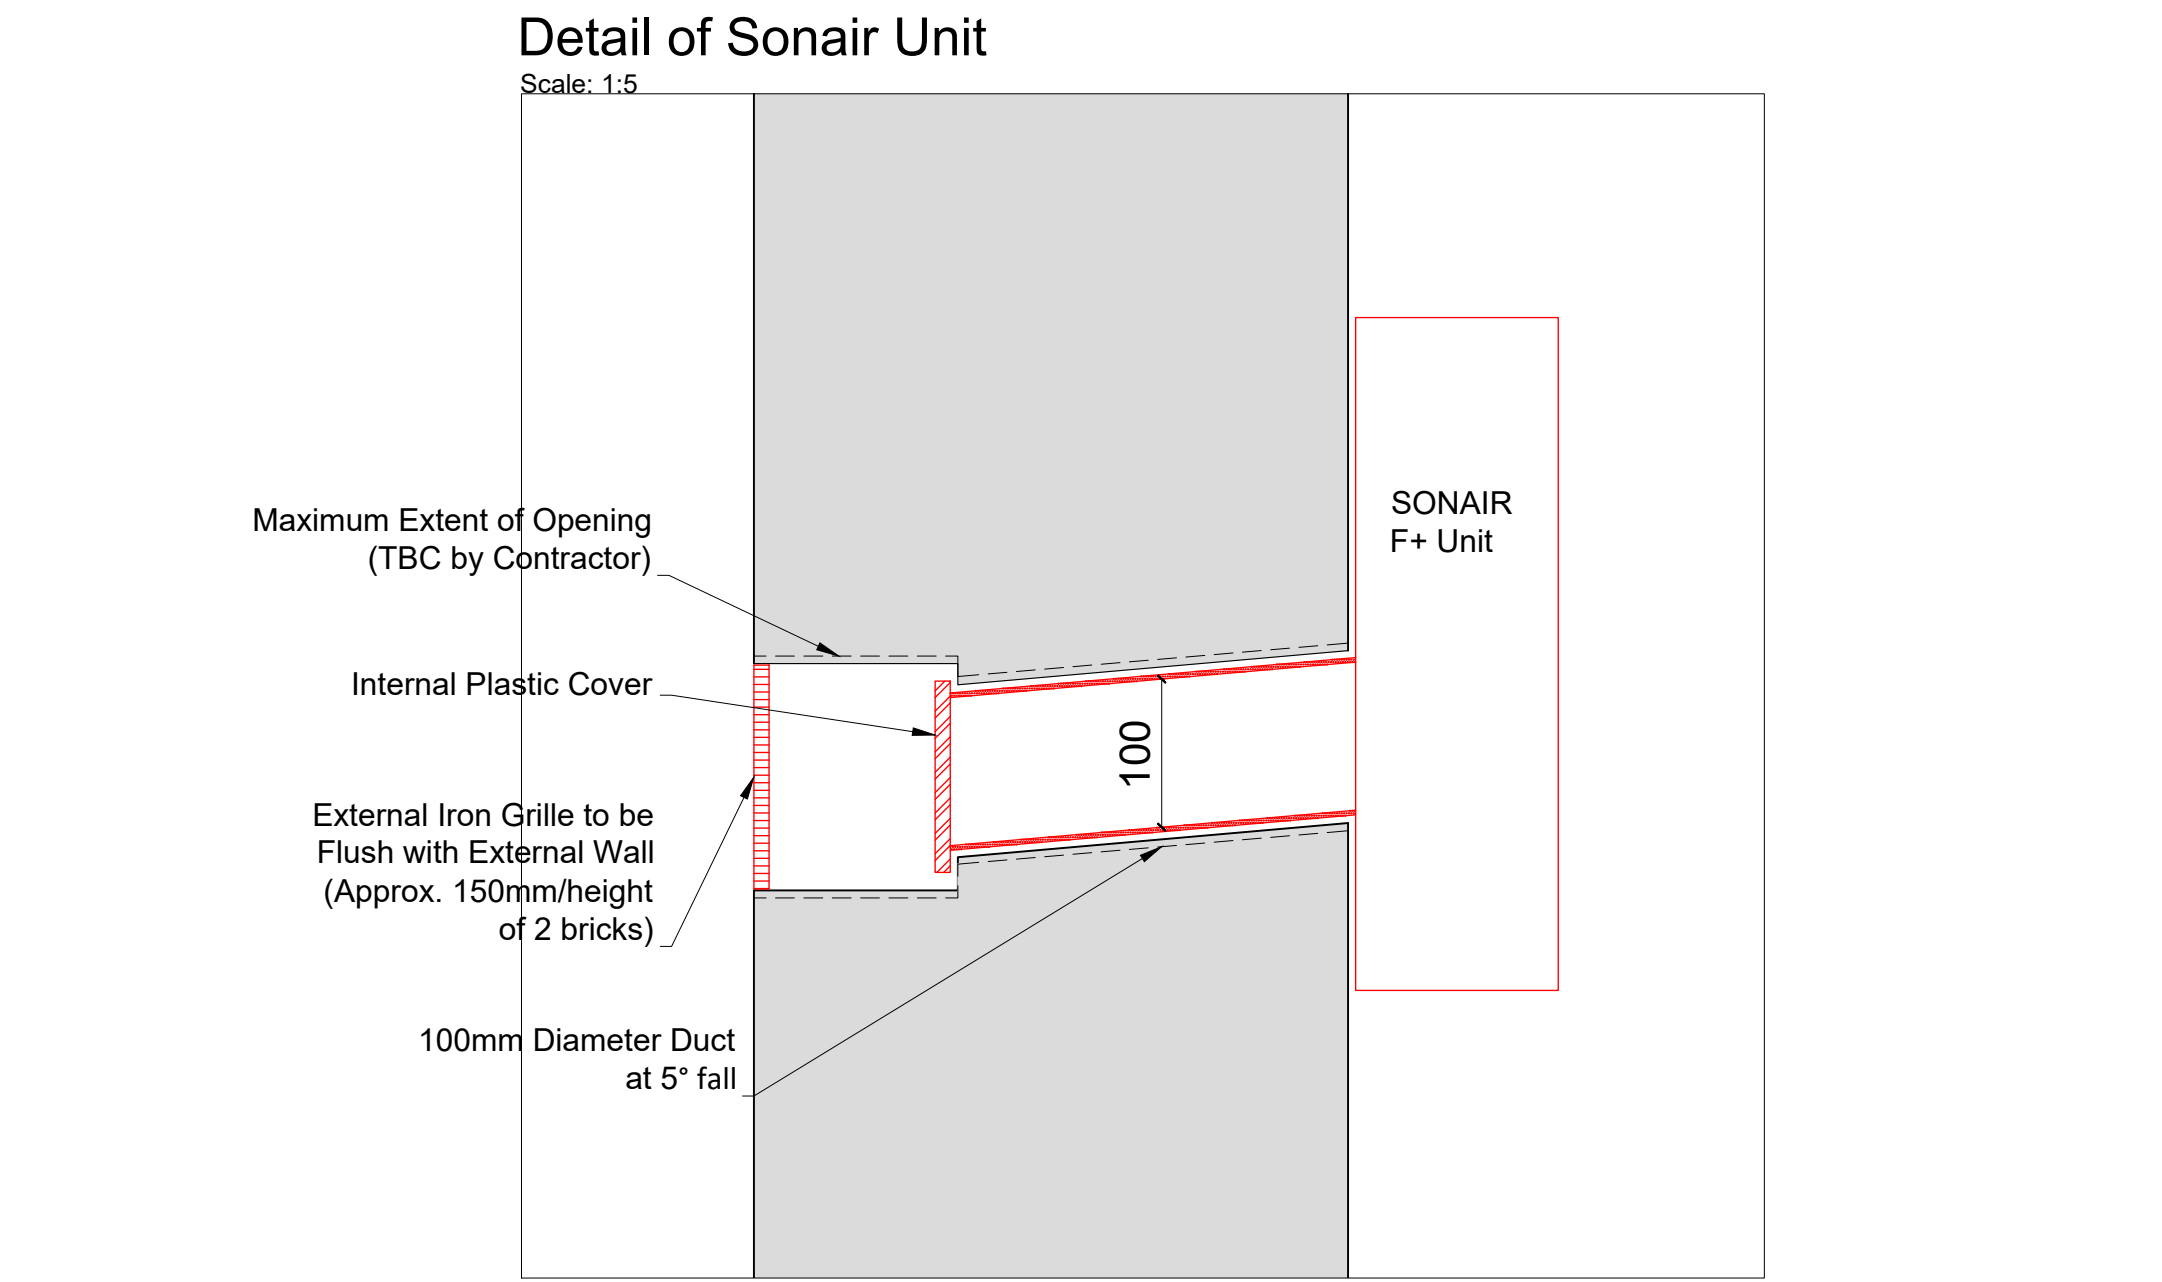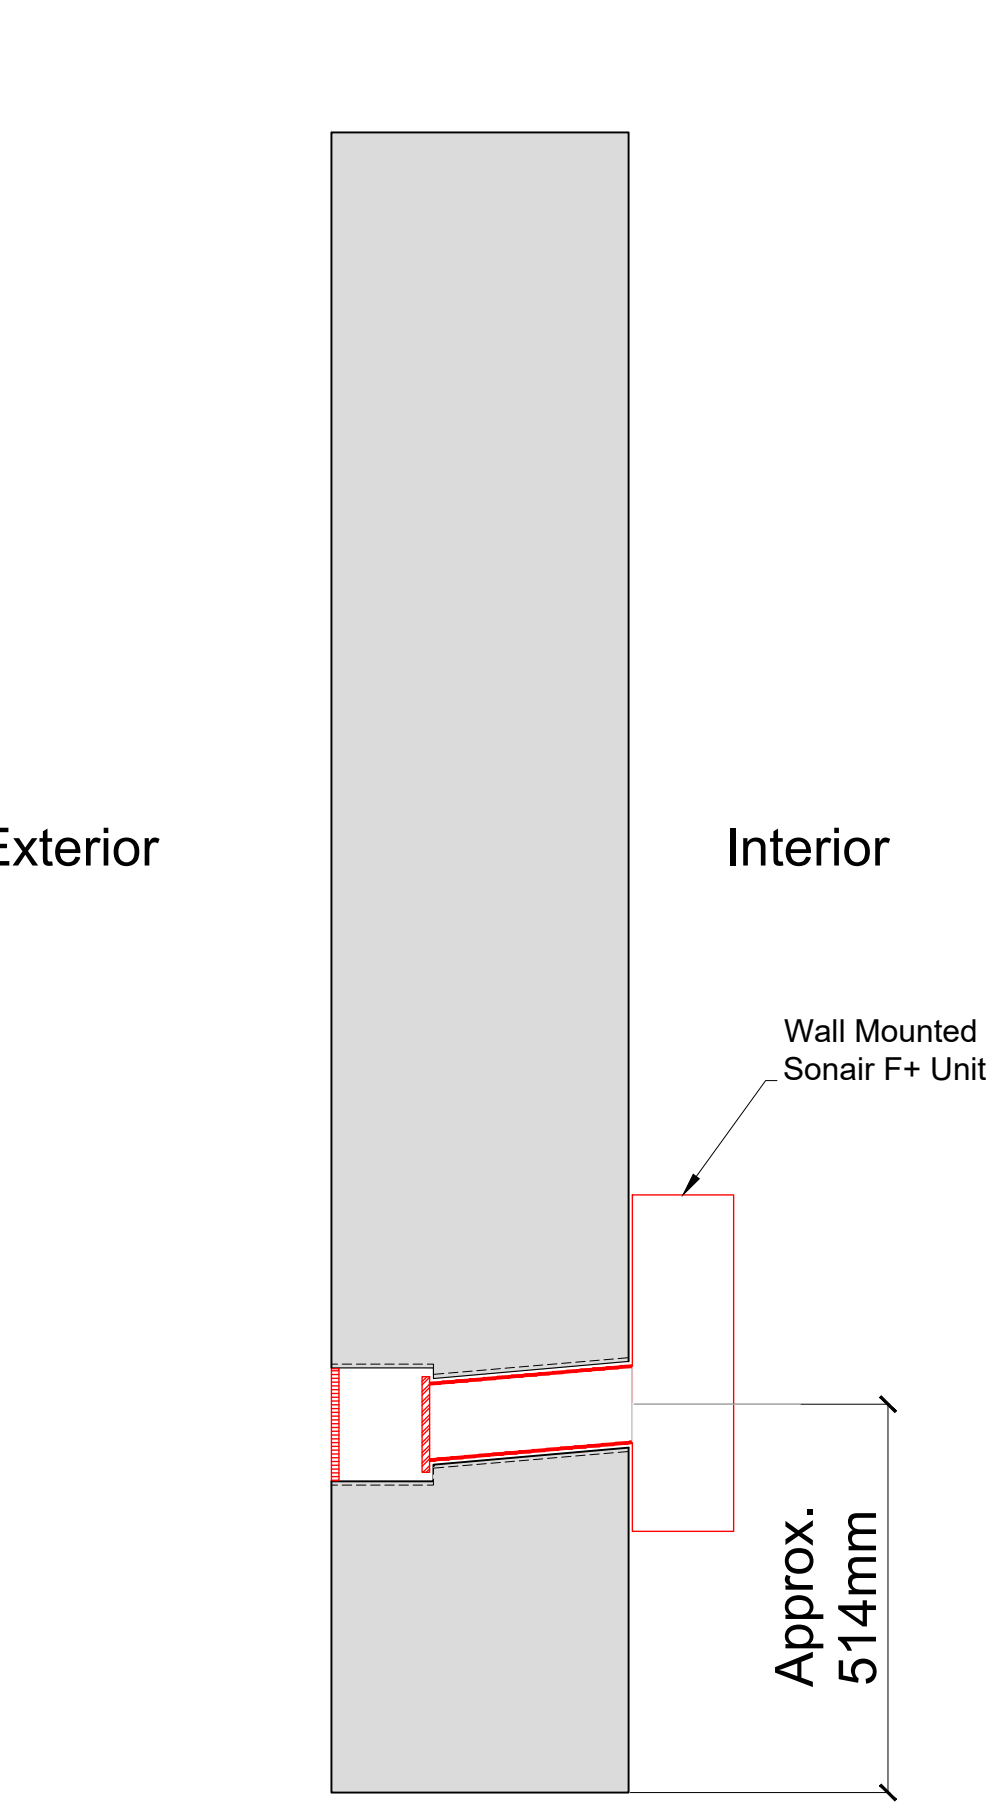

SECONDARY GLAZING SHOWN IN RED FOR VISUAL CLARITY ONLY

HS2

High Speed (HS2) Limited

1st-3rd Floor

The Podium

1 Eversholt Street

London NW1 2DN

COSTAIN

SKANSKA

Costain Skanska Joint Venture

9th Floor

The Tower

1 Eversholt Street

London NW1 2DN

66A Delancey Street, London NW1

Basement - Bedroom Right: PROPOSED Secondary Glazing Details - Sheet 2 of 3

Submitted by: AP & PB

Drawn by: AP & PB

Checked by: OB

Presentation Scale: as shown @ A1

Date: 09-12-2019

Drawing No: WPI P066 NI - 66A DeS-PR-BS-J-02.1

Revision: 1.0

Plan Section B-B with Secondary Glazing Installed
Scale: 1:10

Plan Section B-B with Secondary Glazing Installed. The drawing shows a plan view of the window. A red outline indicates the secondary glazing. A label 'SONAIR F+ Unit' is shown to the left of the window. A label 'Maximum Extent of Opening (TBC)' is shown. A label '100mm Diameter Duct' is shown. A label '100' is shown. A label 'Internal Plastic Cover' is shown. A label 'External Iron Grille to be Flush with External Wall (Approx. 225mm/length of 1 brick)' is shown. A label 'Wall Mounted Sonair F+ Unit' is shown.


Revision	Date	Amendment
1.0	23-02-2022	Issued for listed building consent application

Do not reproduce this drawing without written permission


All dimensions are in millimetres unless stated otherwise

Drawing Not For Construction


Section C-C
Scale: 1:5 on A1

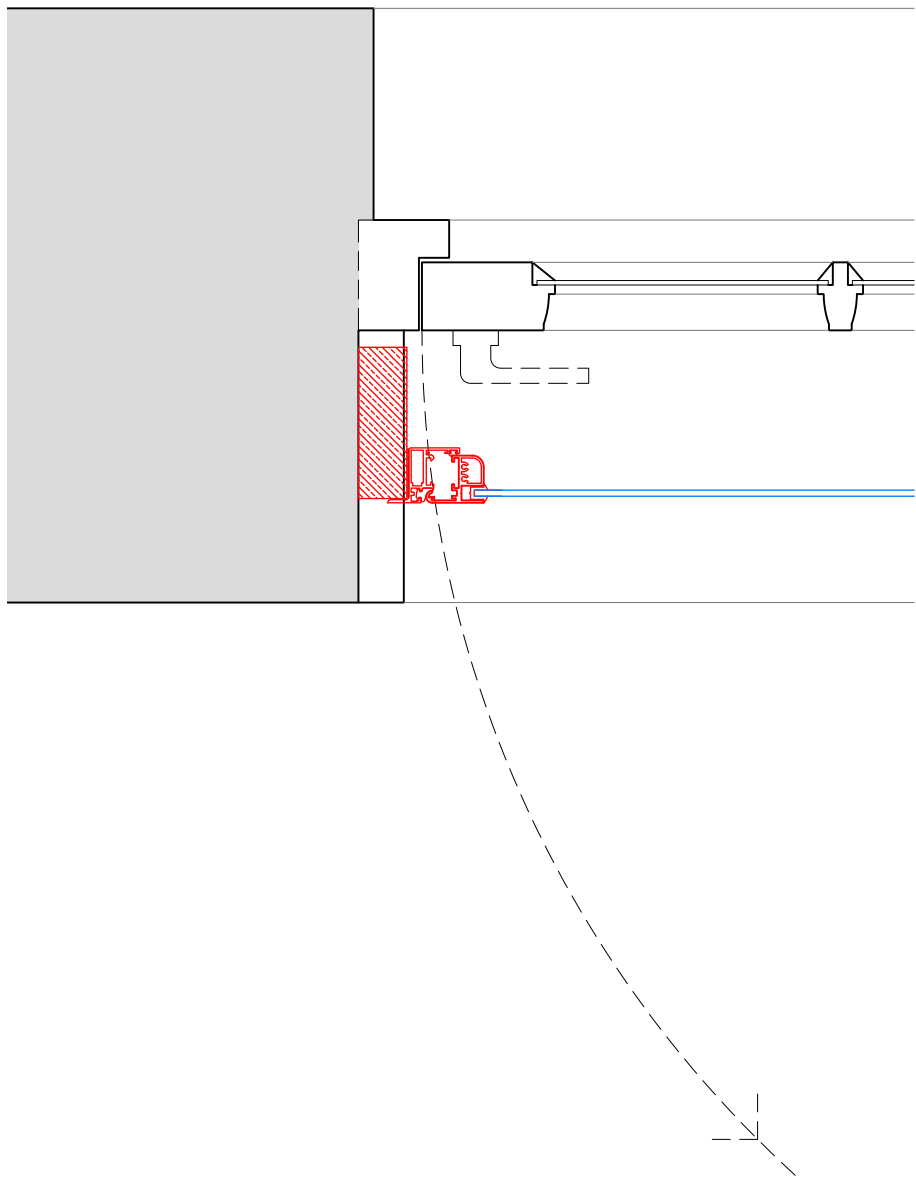


Section D-D
Scale: 1:5 on A1

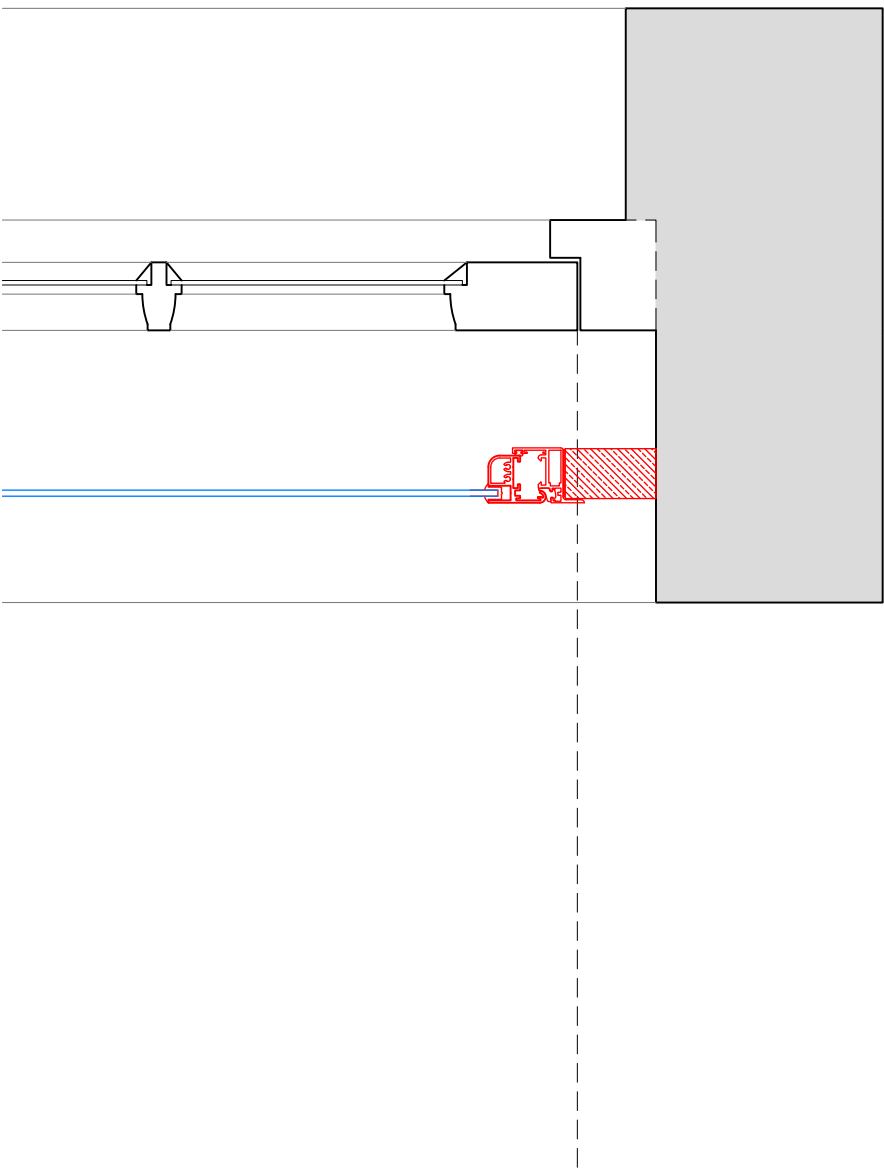

Section E-E
Scale: 1:5 on A1

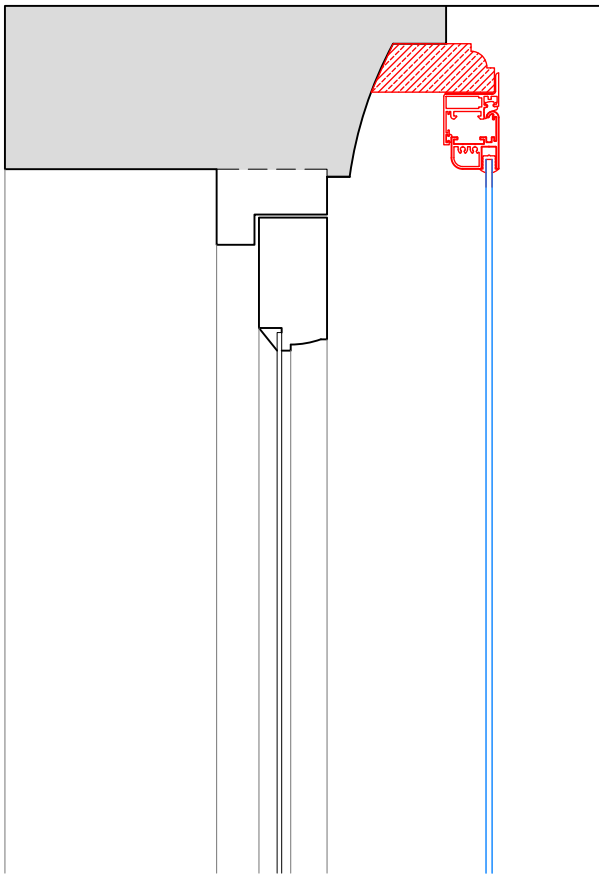

Section G-G
Scale: 1:5 on A1

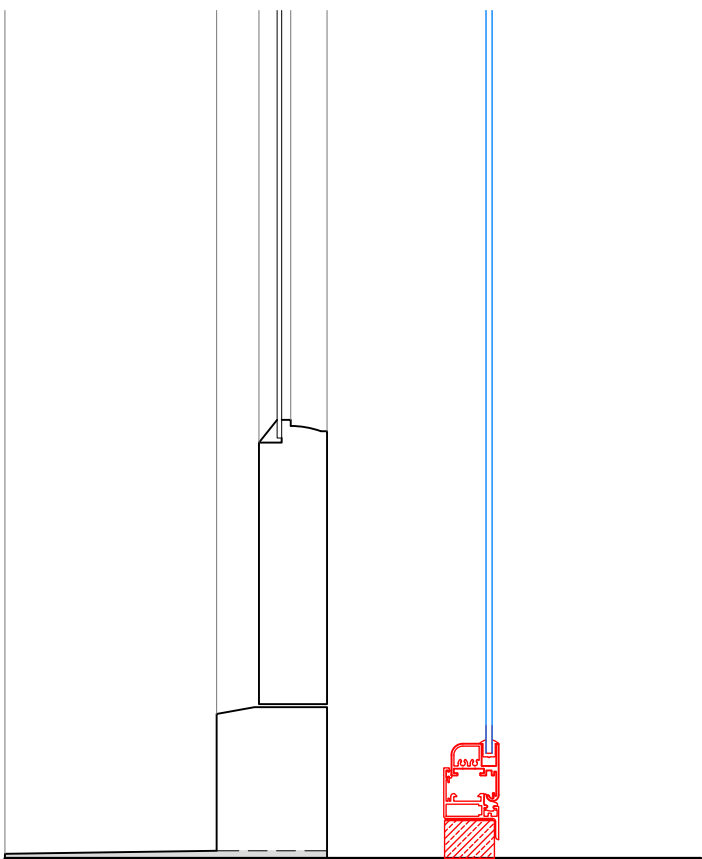

SECONDARY GLAZING SHOWN IN RED FOR VISUAL CLARITY ONLY

Revision	Date	Amendment
1.0	23-02-2022	Issued for listed building consent application

Do not reproduce this drawing without written permission
All dimensions are in millimetres unless stated otherwise

Drawing Not For Construction

HS2

High Speed (HS2) Limited
1st-3rd Floor
The Podium
1 Eversholt Street
London NW1 2DN



Costain Skanska Joint Venture
9th Floor
The Tower
1 Eversholt Street
London NW1 2DN

Site Address: 66A Delancey Street, London NW1			
Drawing Title: Basement - Bedroom Right: PROPOSED Secondary Glazing Details - Sheet 3 of 3			
Submitted by: AP & PB	Drawn by: AP & PB	Checked by: OB	Presentation Scale: 1:5 @ A1
Date: 09-12-2019	Drawing No: WPI P066 NI - 66A DeS-PR-BS-J-02.2	Revision: 1.0	