


As Existing

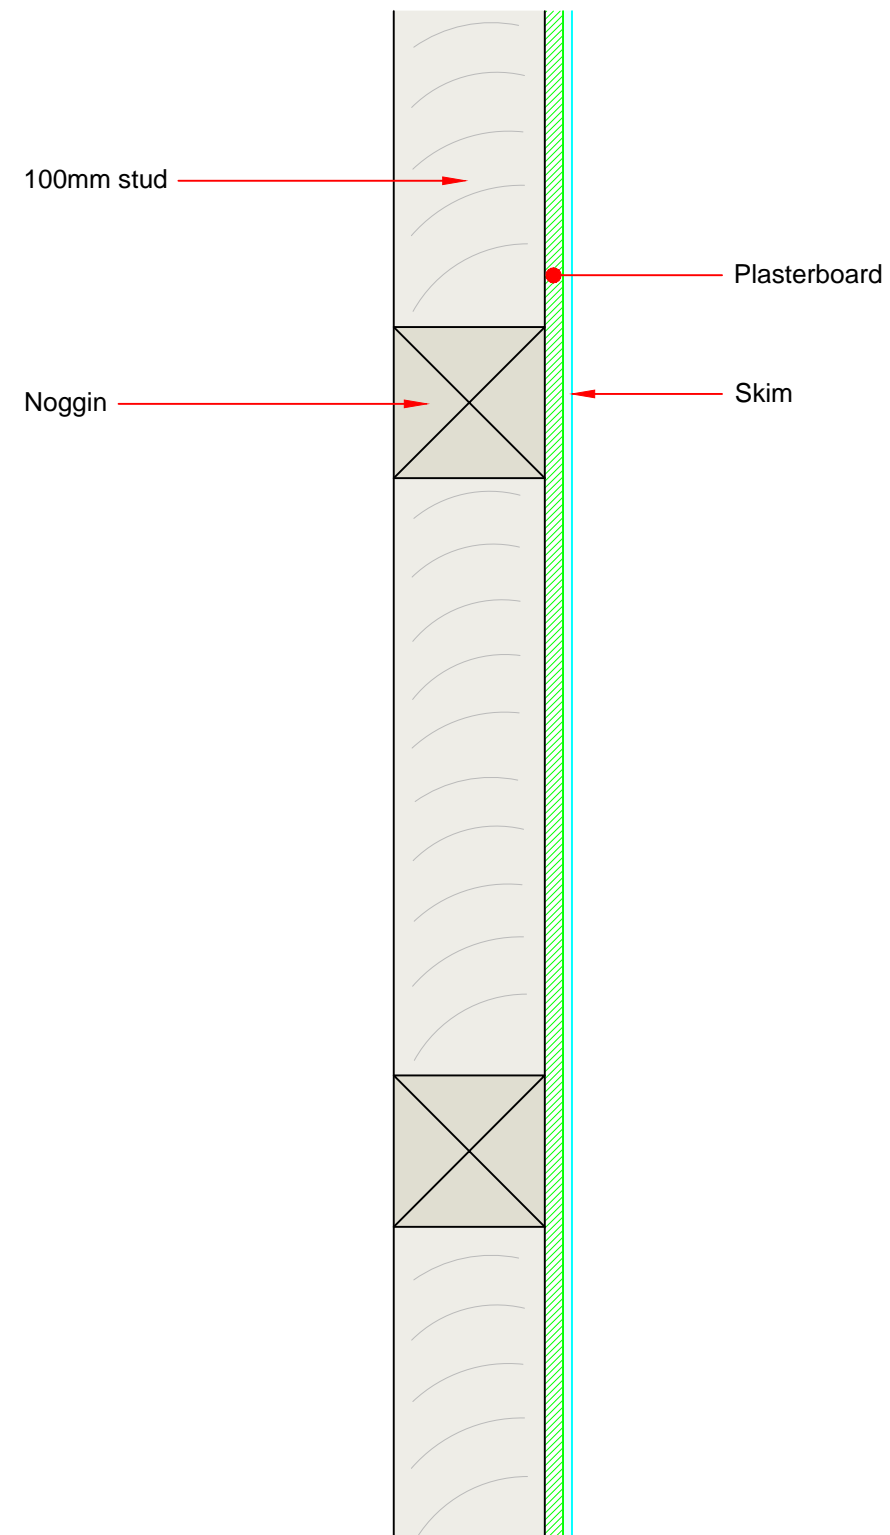

As Proposed

MCCARTHY PARTNERSHIP	
Client	-
Project	-
Title	Stud Wall Plaster Detail As Existing & As Proposed
Job No.	MP RS24
Drawing	Revision
001	
Scale	Date
A3@1:5	Feb 2022
Drawn	Checked
RS	MB