



# THE WHITE HOUSE KEATS GROVE NW3 2RT

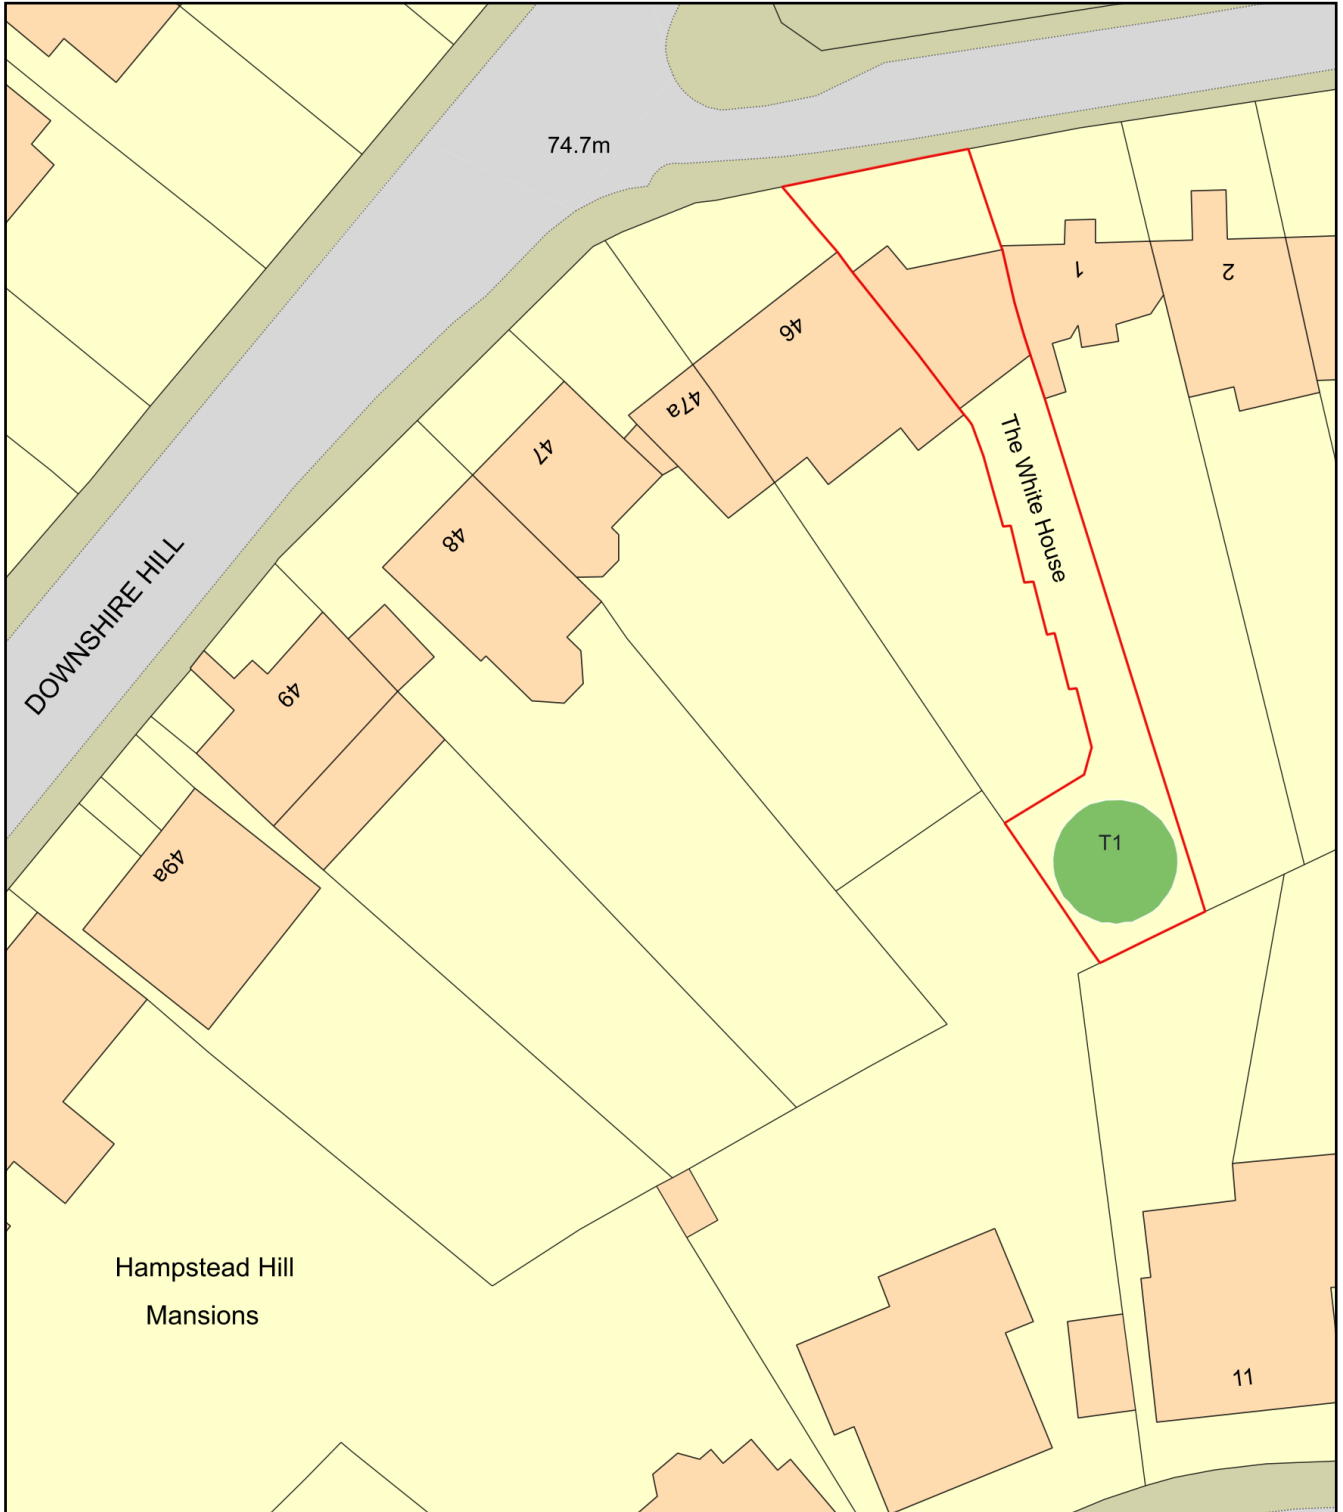

0 20  
Metres

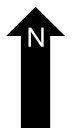

Plan Produced for: L.B.CAMDEN

Date Produced: 08 Mar 2022

Plan Reference Number: TQRQM22067123540989

Scale: 1:500 @ A4