
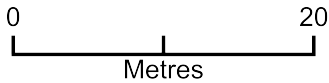


143A KING HENRYS ROAD NW3 3RD

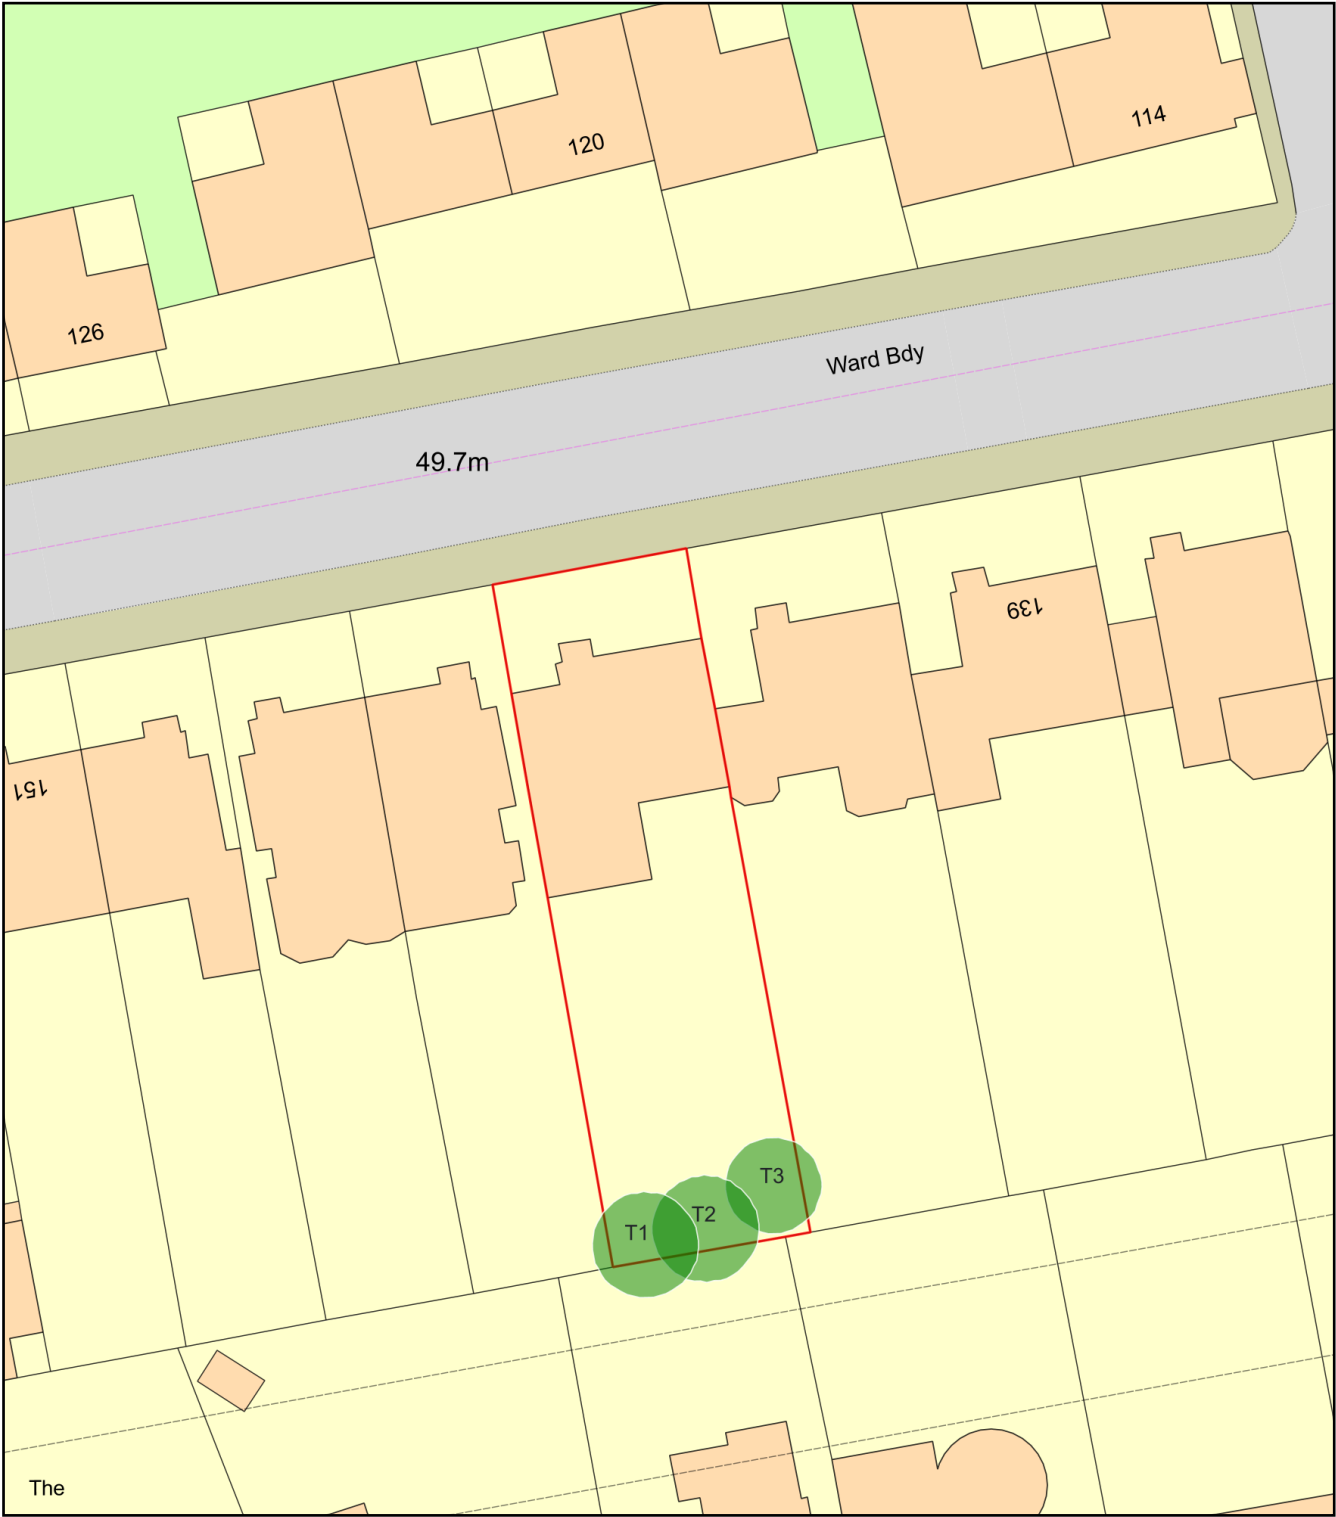

Plan Produced for: L.B.CAMDEN

Date Produced: 08 Mar 2022

Plan Reference Number: TQRQM22067122323277

Scale: 1:500 @ A4