

LOCATION
HAMPSTEAD
58-62 Heath Street, NW3 1EN

TITLE
existing photos
ground floor

DRAWING No.
TD21/i75/P01





REVISION NO.	DATE	SCALE
.	02.02.22	.

REVISION NOTES

All dimensions to be confirmed on site by Contractor.
Structural works to be confirmed by Structural Engineer.
All elements to comply with statutory requirements.

Copyright Tanner Design Limited,
2nd Floor, Marcar House, 13 Parkshot, Richmond, TW9 2RG
tel. 01748 889804 email. studio@tannerdesign.co.uk
www.tannerdesign.co.uk

TANNER

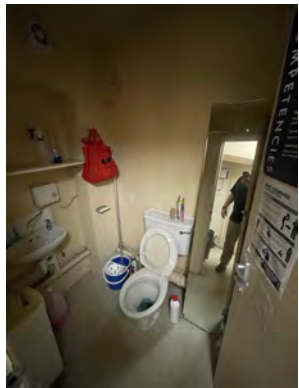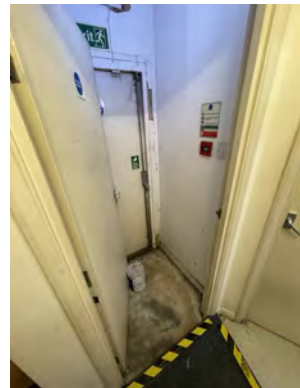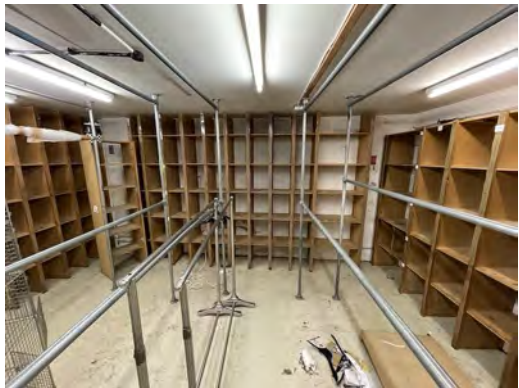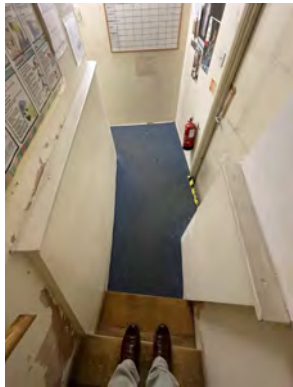

LOCATION
HAMPSTEAD
58-62 Heath Street, NW3 1EN

TITLE
existing photos
basement floor

DRAWING No.
TD21/i75/P02


REVISION NO.	DATE	SCALE
.	02.02.22	.

REVISION NOTES


All dimensions to be confirmed on site by Contractor.
Structural works to be confirmed by Structural Engineer.
All elements to comply with statutory requirements.

Copyright Tanner Design Limited,
2nd Floor, Marcar House, 13 Parkshot, Richmond, TW9 2RG
tel. 01748 889804 email. studio@tannerdesign.co.uk
www.tannerdesign.co.uk

TANNER

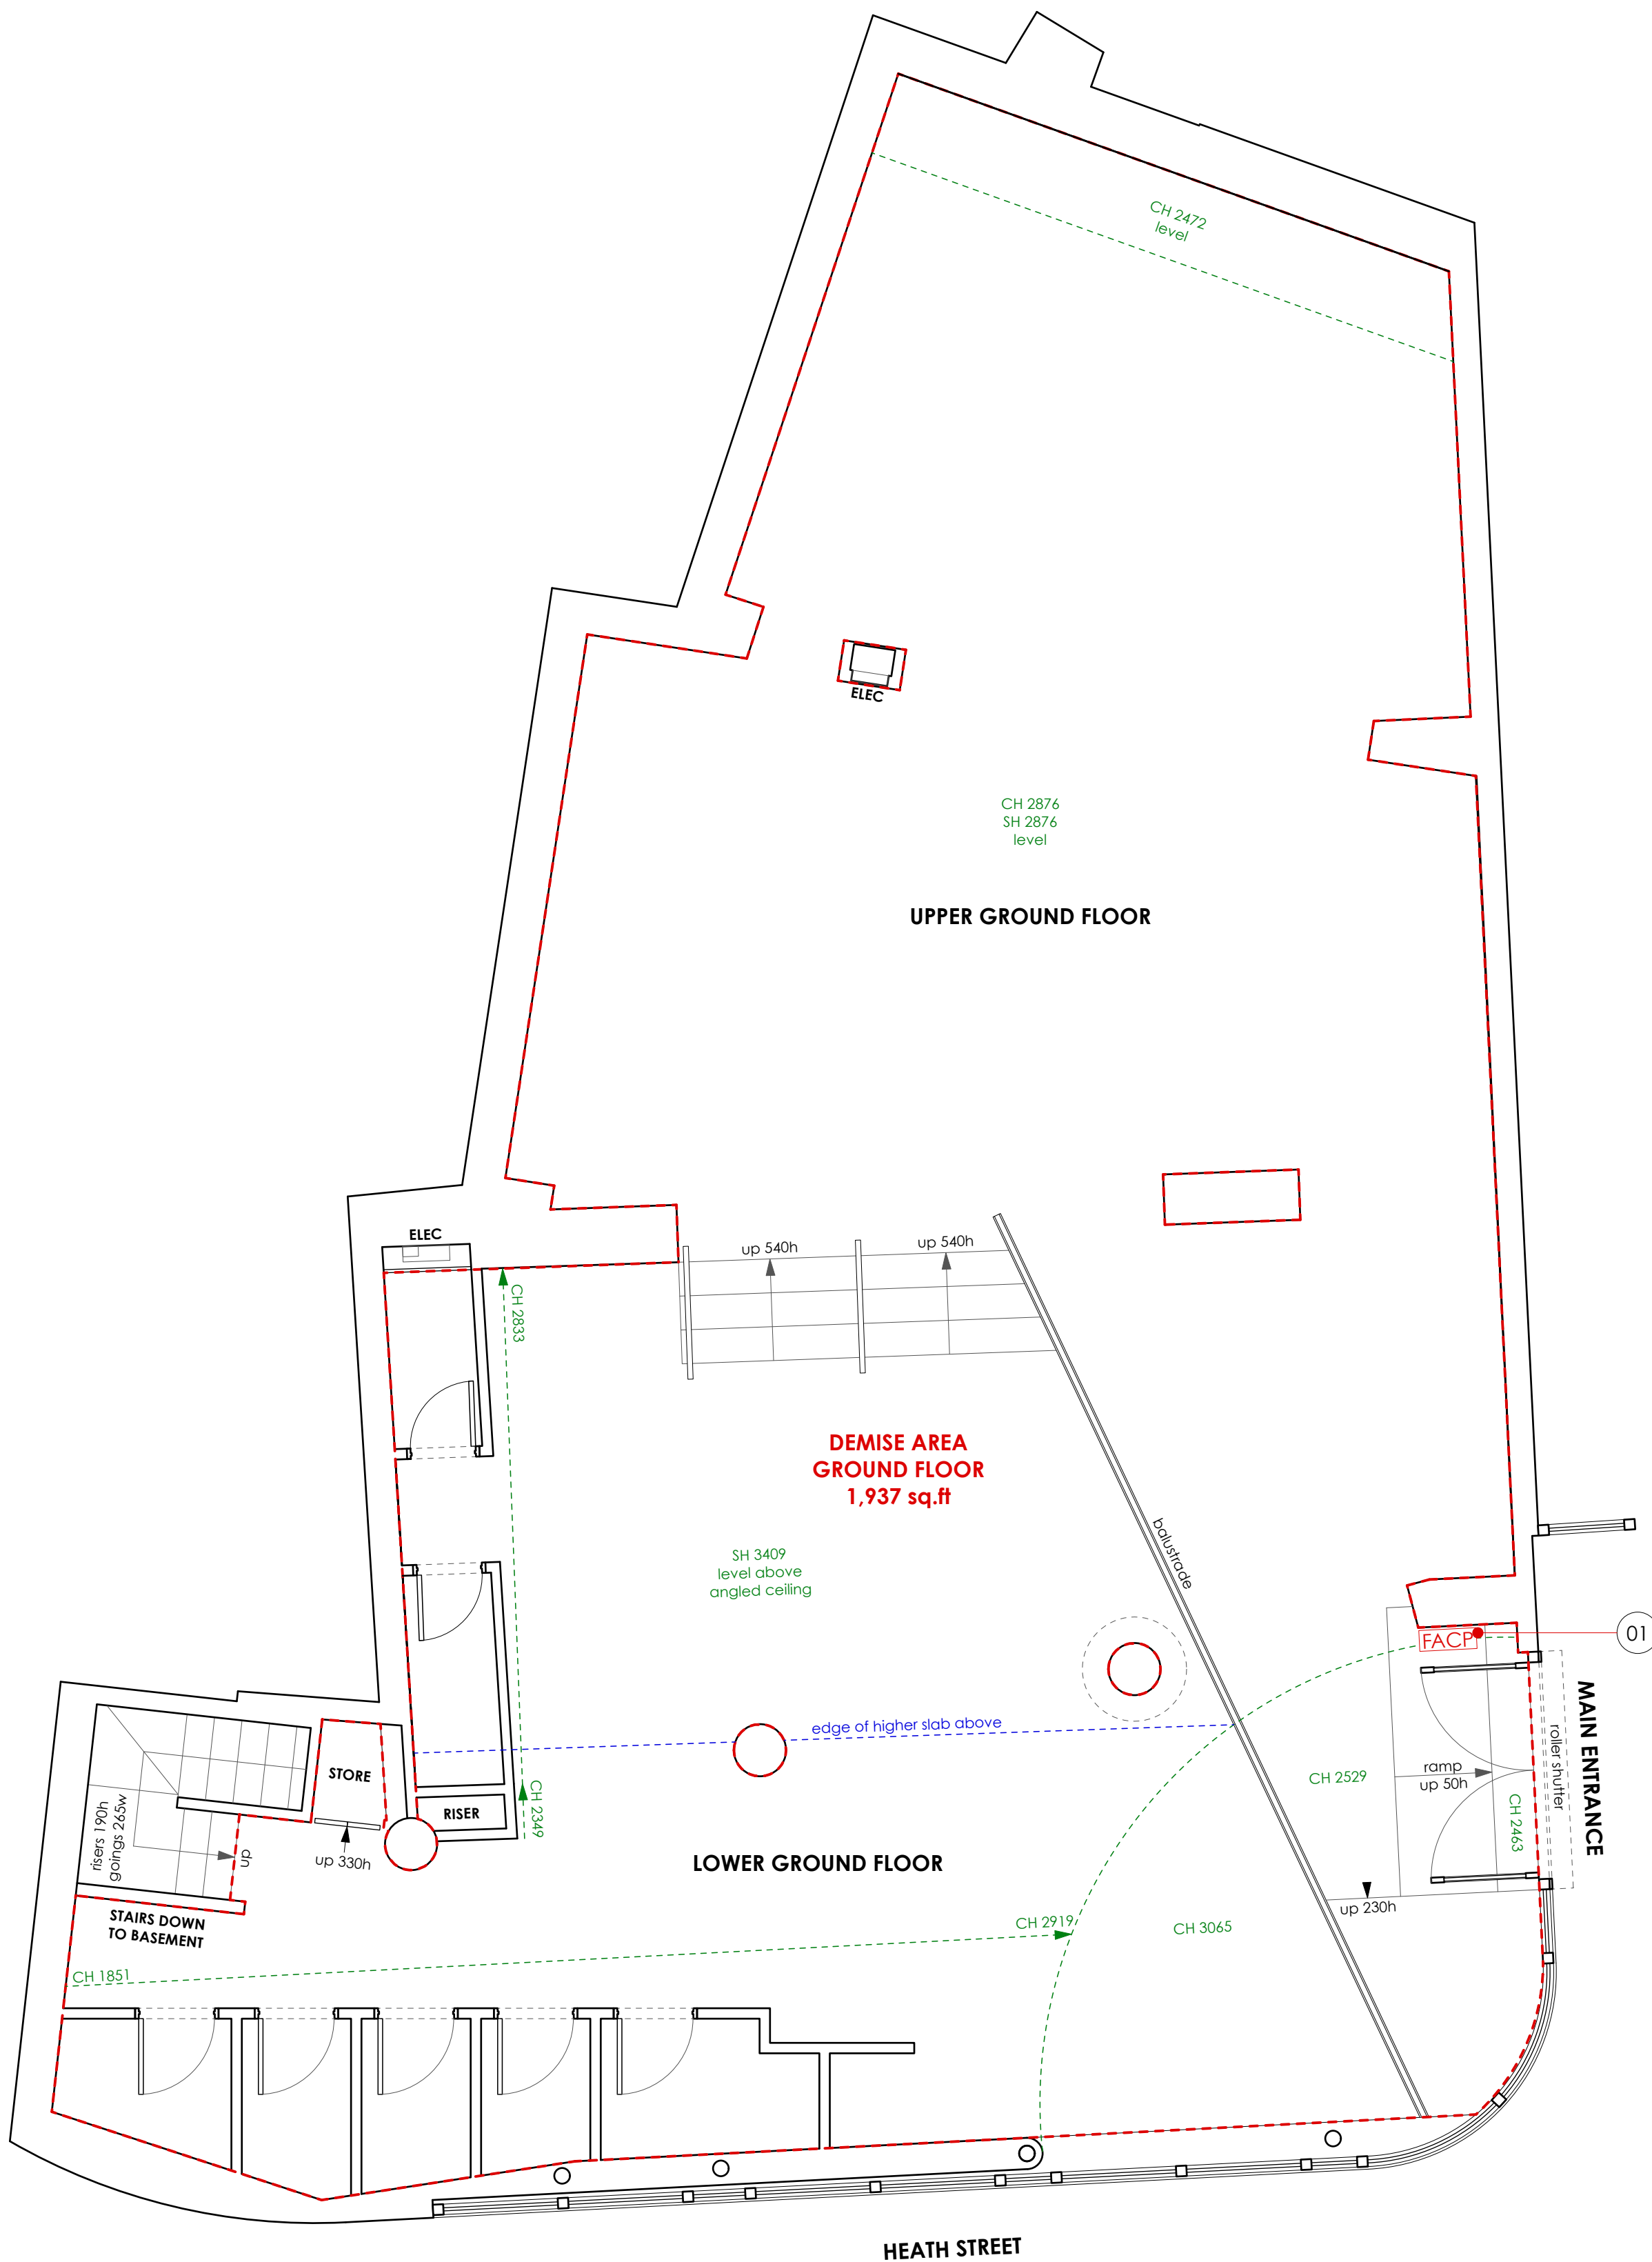


ground floor

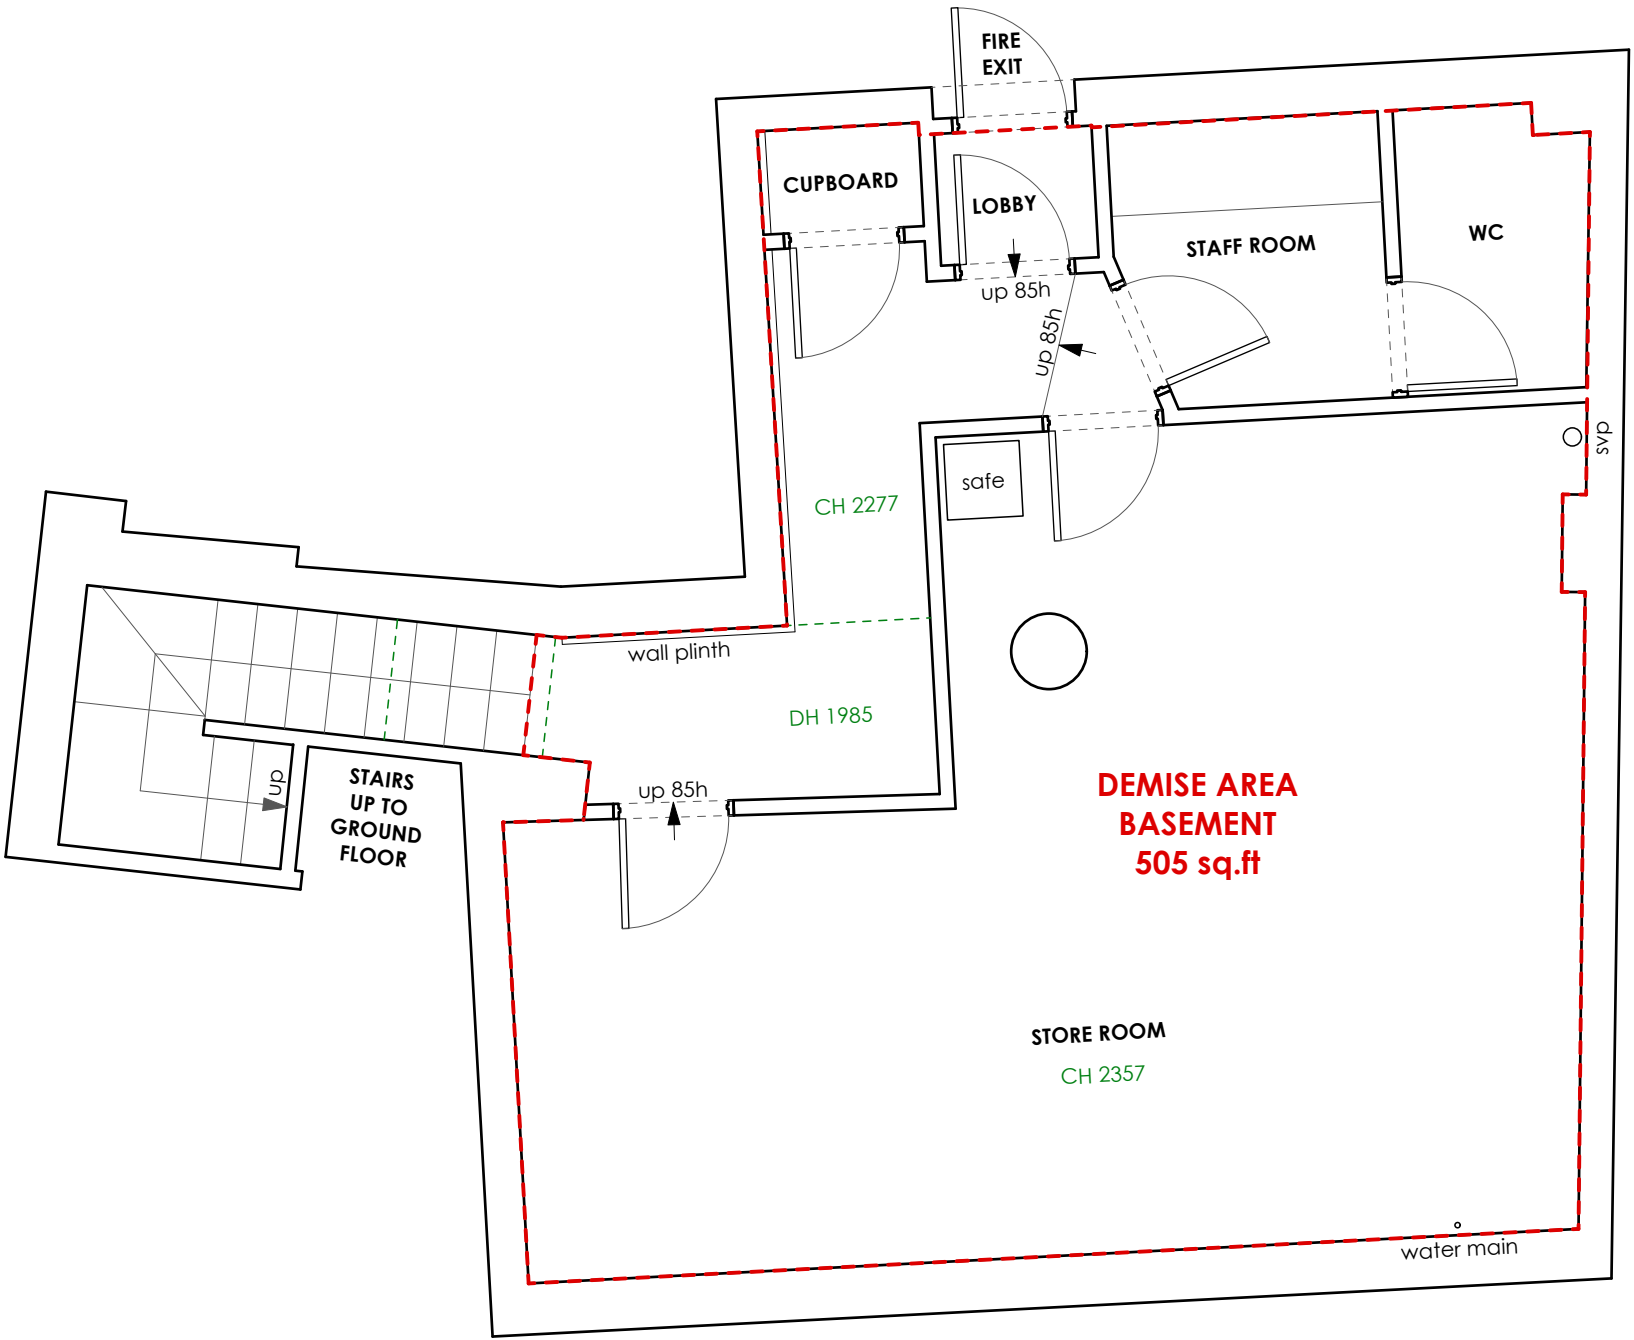

basement

NOTES	
01	FIRE ALARM PANEL fire alarm panel to be relocated on site. subject to site check

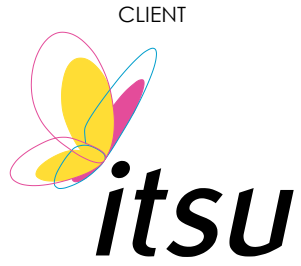

CLIENT
LOCATION
HAMPSTEAD
58-62 Heath Street, NW3 1EN

TITLE
existing plan

DRAWING No.
TD21/i75/EX01.1


REVISION NO.

DATE

SCALE

02.02.22

1:50@A1
1:100@A3

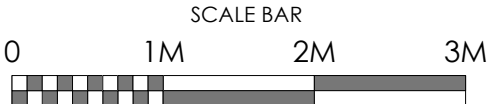

REVISION NOTES




All dimensions to be confirmed on site by Contractor.
Structural works to be confirmed by Structural Engineer.
All elements to comply with statutory requirements.


Copyright Tanner Design Limited,
2nd Floor, Marcar House, 13 Parkshot, Richmond, TW9 2RG
tel. 01748 889804 email: studio@tannerdesign.co.uk
www.tannerdesign.co.uk

TANNER


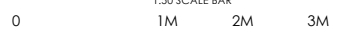
NOTES:	
01	EXISTING WINDOWS existing frameless glazing windows sat on rendered stall riser
02	EXISTING FASCIA existing white fascia.
03	EXISTING ENTRANCE DOORS 01no. existing double doors.

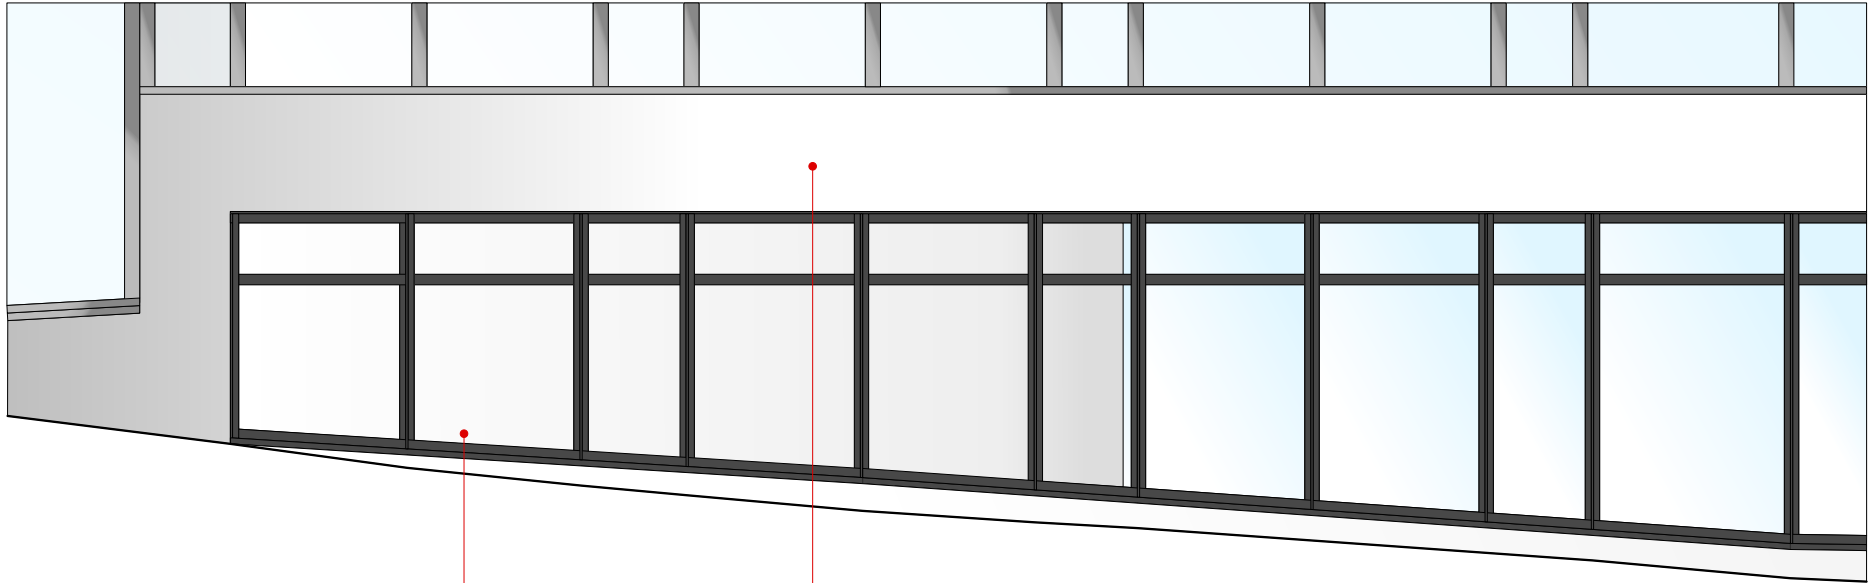

existing elevation 1
scale 1:50

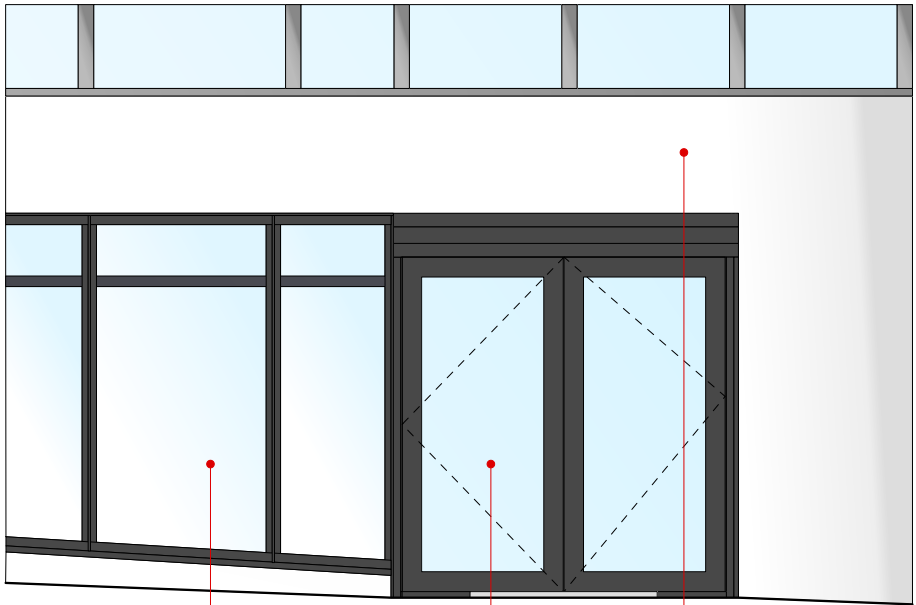

existing elevation 2
scale 1:50

<div><div>CLIENT</div><div></div></div>	<div>TITLE</div> <div>existing shopfront</div>	<div><div>1:50 SCALE BAR</div><div></div></div>	<div>All dimensions to be confirmed on site by Contractor. Structural works to be confirmed by Structural Engineer. All elements to comply with statutory requirements.</div>
	<div>DRAWING No.</div> <div>TD20/i75/EX02.1</div>		
	<div>PROJECT</div> <div>HAMPSTEAD</div> <div>58-62 Heath Street - NW3 1EN</div>	<div>REVISION</div> <div>.</div> <div>DATE</div> <div>02.02.22</div> <div>SCALE</div> <div>1:25@A3/ 1:10@A3</div>	<div>Copyright Tanner Design Limited, 2nd Floor, Marcar House, 13 Parkshot, Richmond, TW9 2RG tel. 01748 889804 email: studio@tannerdesign.co.uk www.tannerdesign.co.uk</div>