
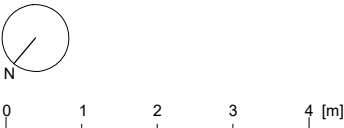


- Notes
- Existing
 - Proposed
 - Amended

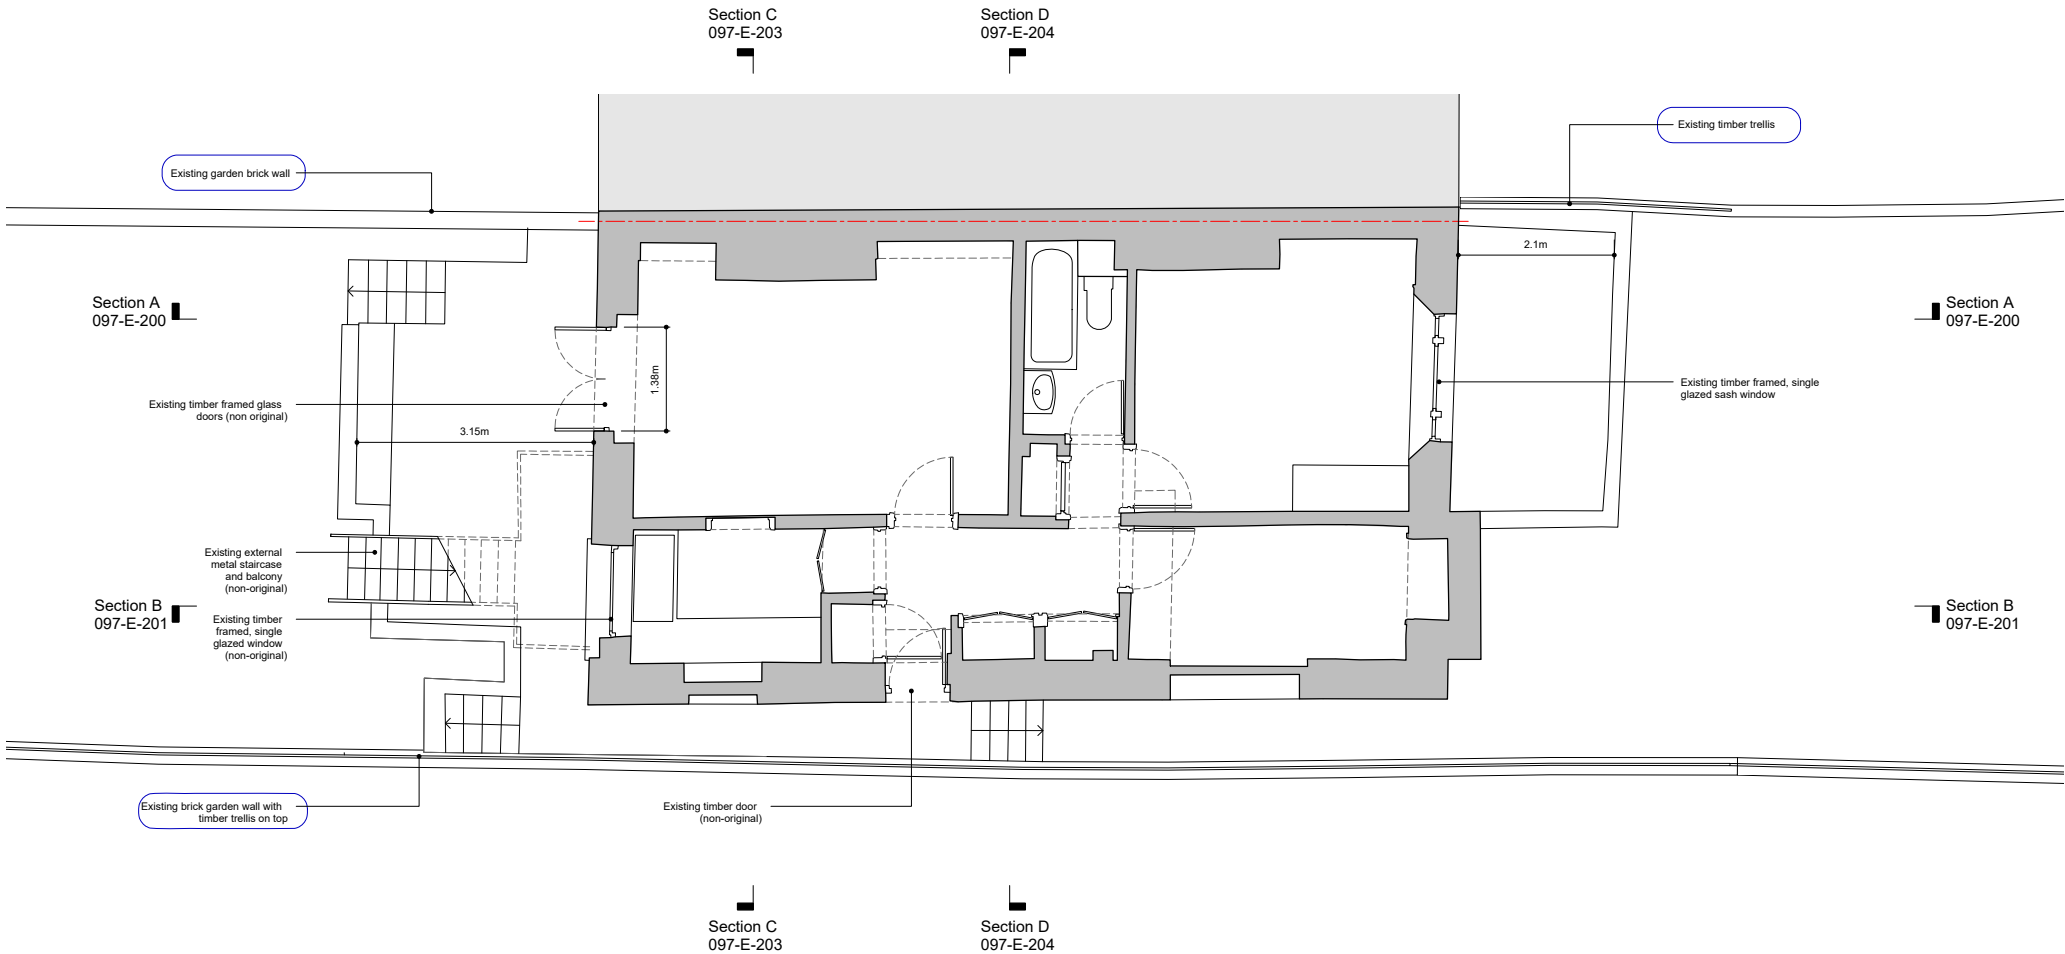

20 Eton Villas

Existing

097-E-100

Lower Ground Floor Plan


24.02.22	1:100 @ A3
RC	MC

HESSELBRAND

- Notes
- Existing

Proposed

Amended

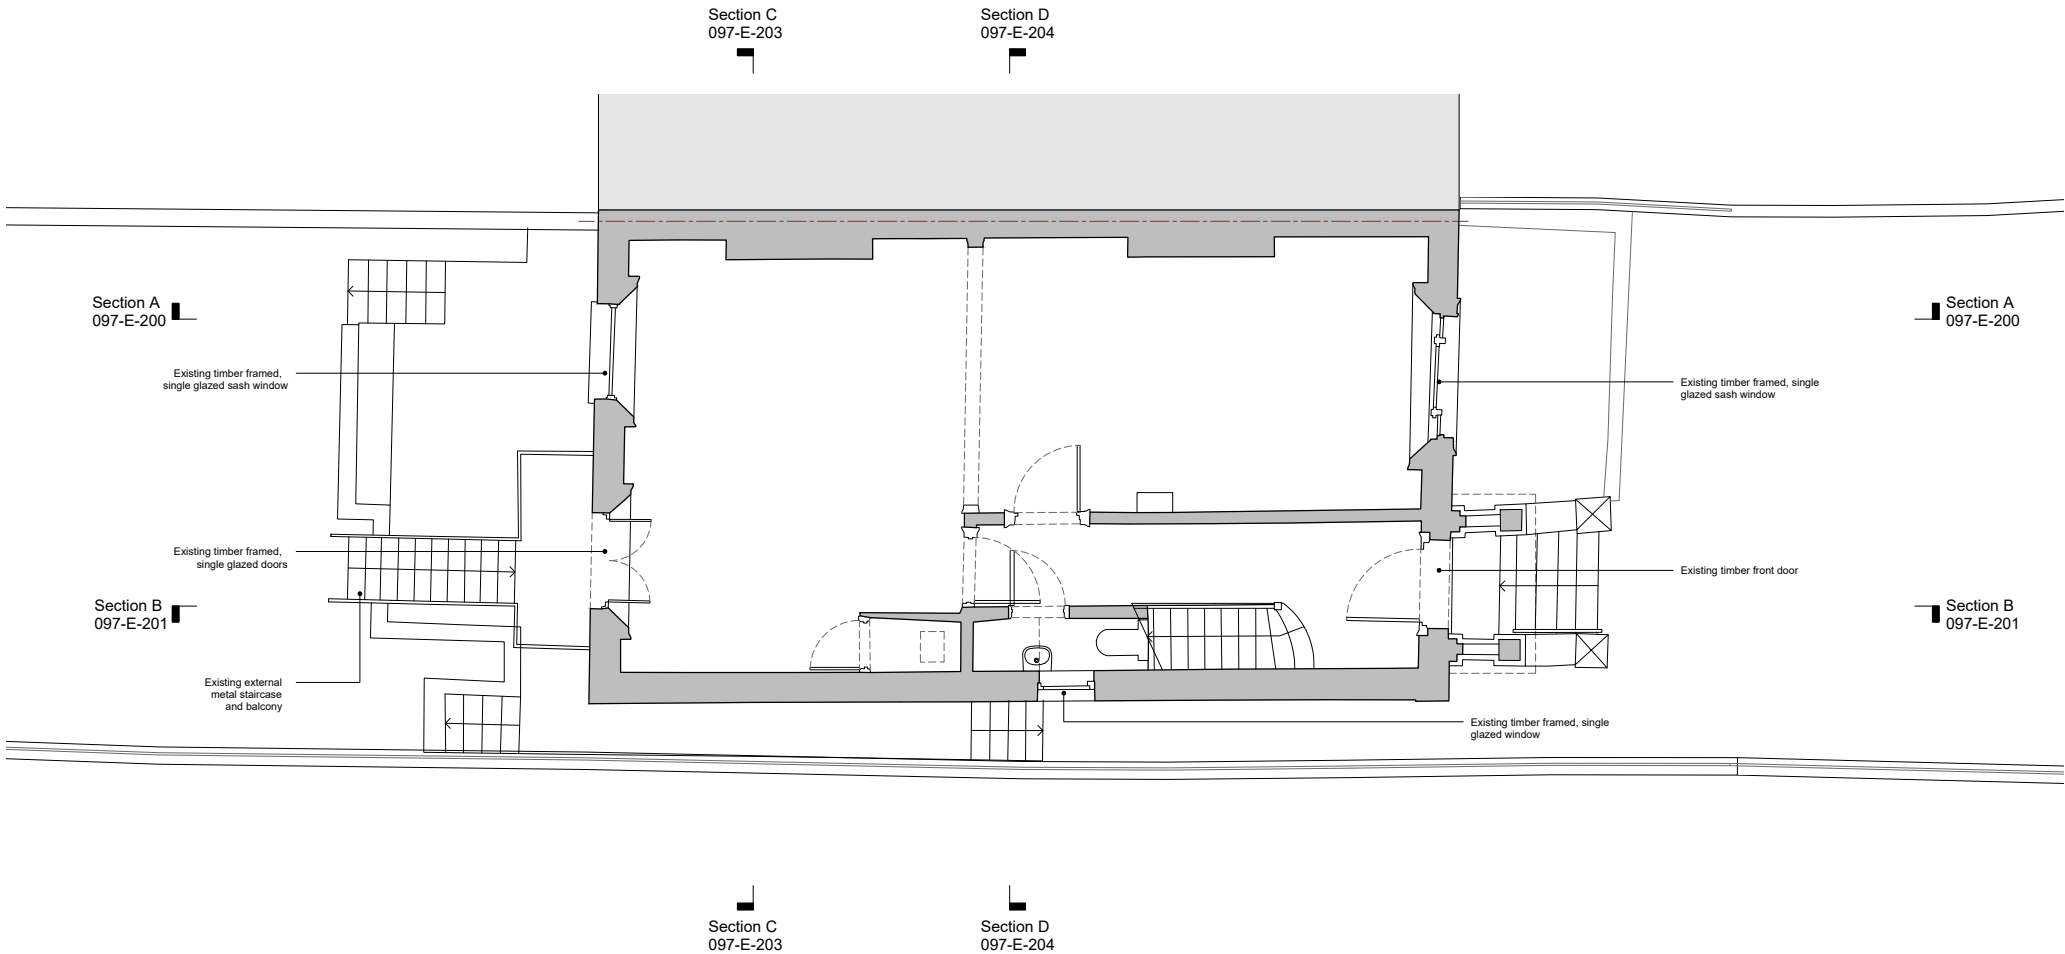

20 Eton Villas

Existing

097-E-101

Raised Ground Floor Plan



24.02.22	1:100 @ A3
RC	MC

HESSELBRAND

- Notes
- Existing

Proposed

Amended

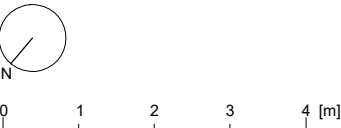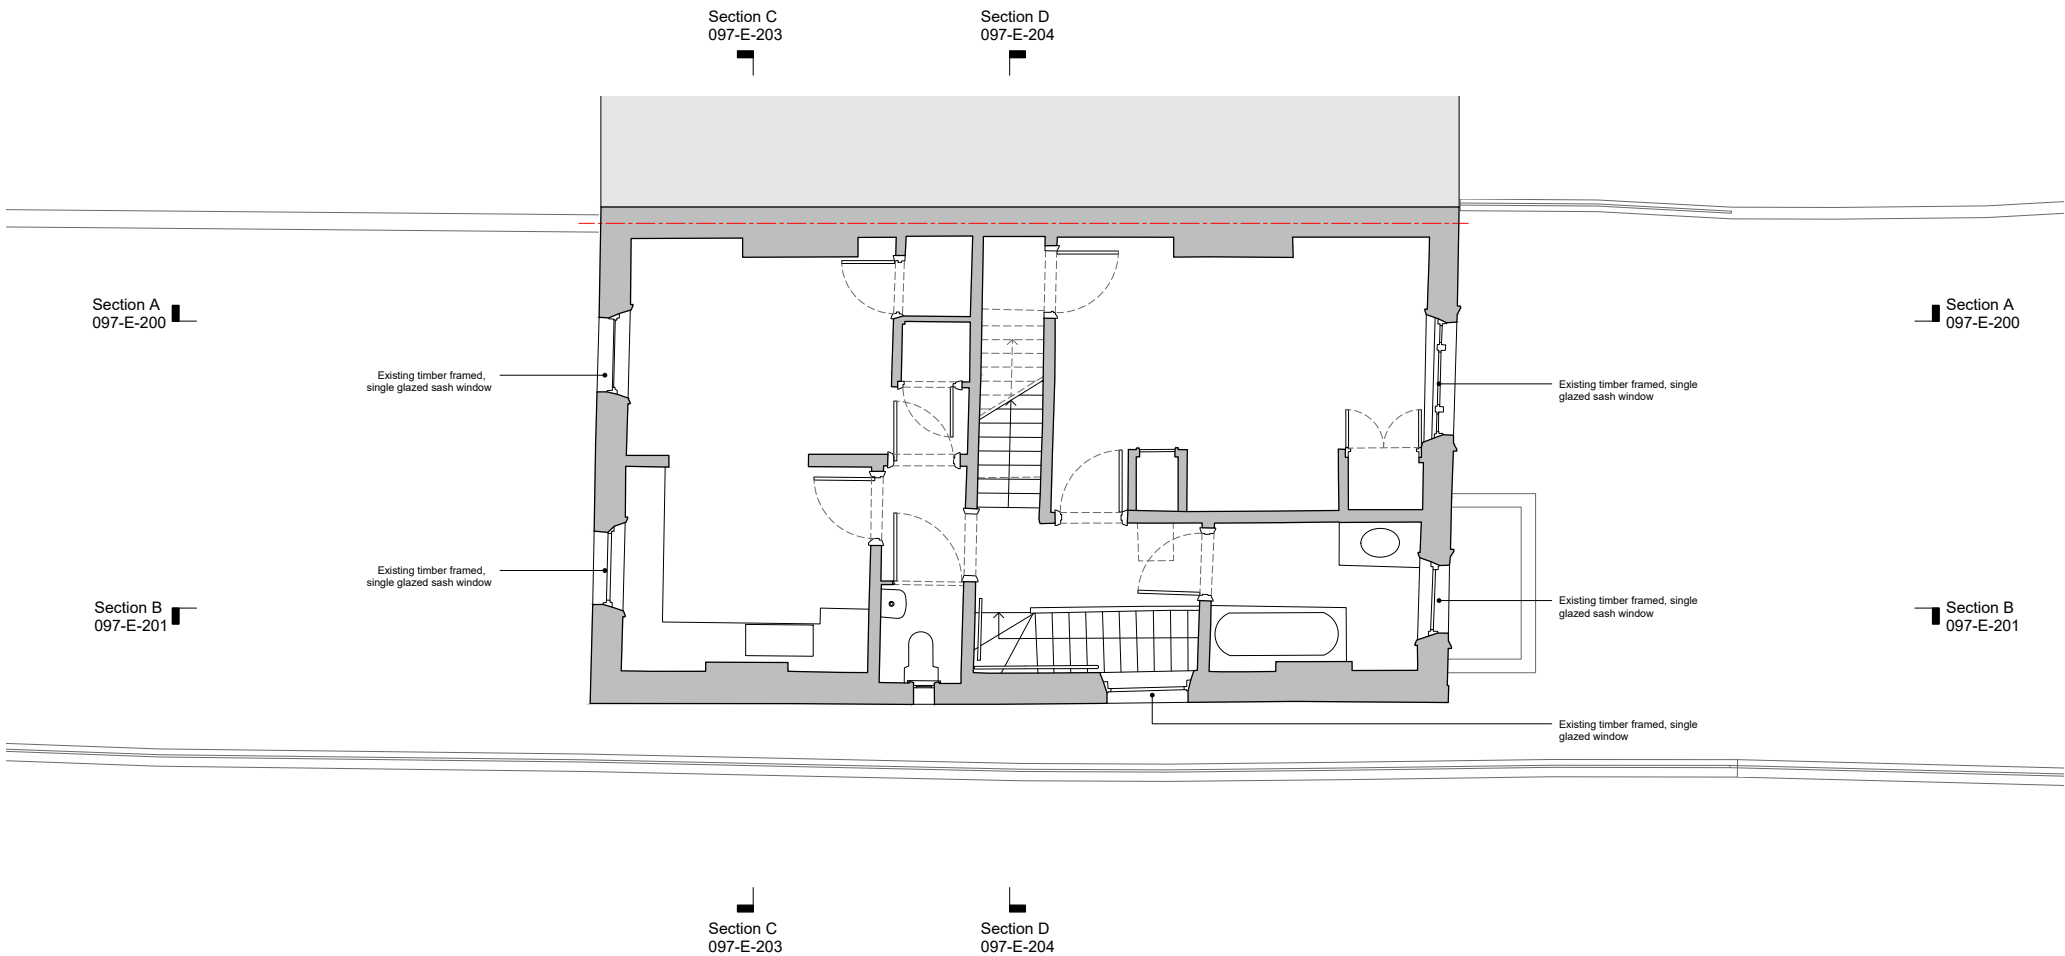

20 Eton Villas

Existing

097-E-102

First Floor Plan

24.02.22 1:100 @ A3


RC MC

HESSELBRAND

- Notes
- Existing

Proposed

Amended

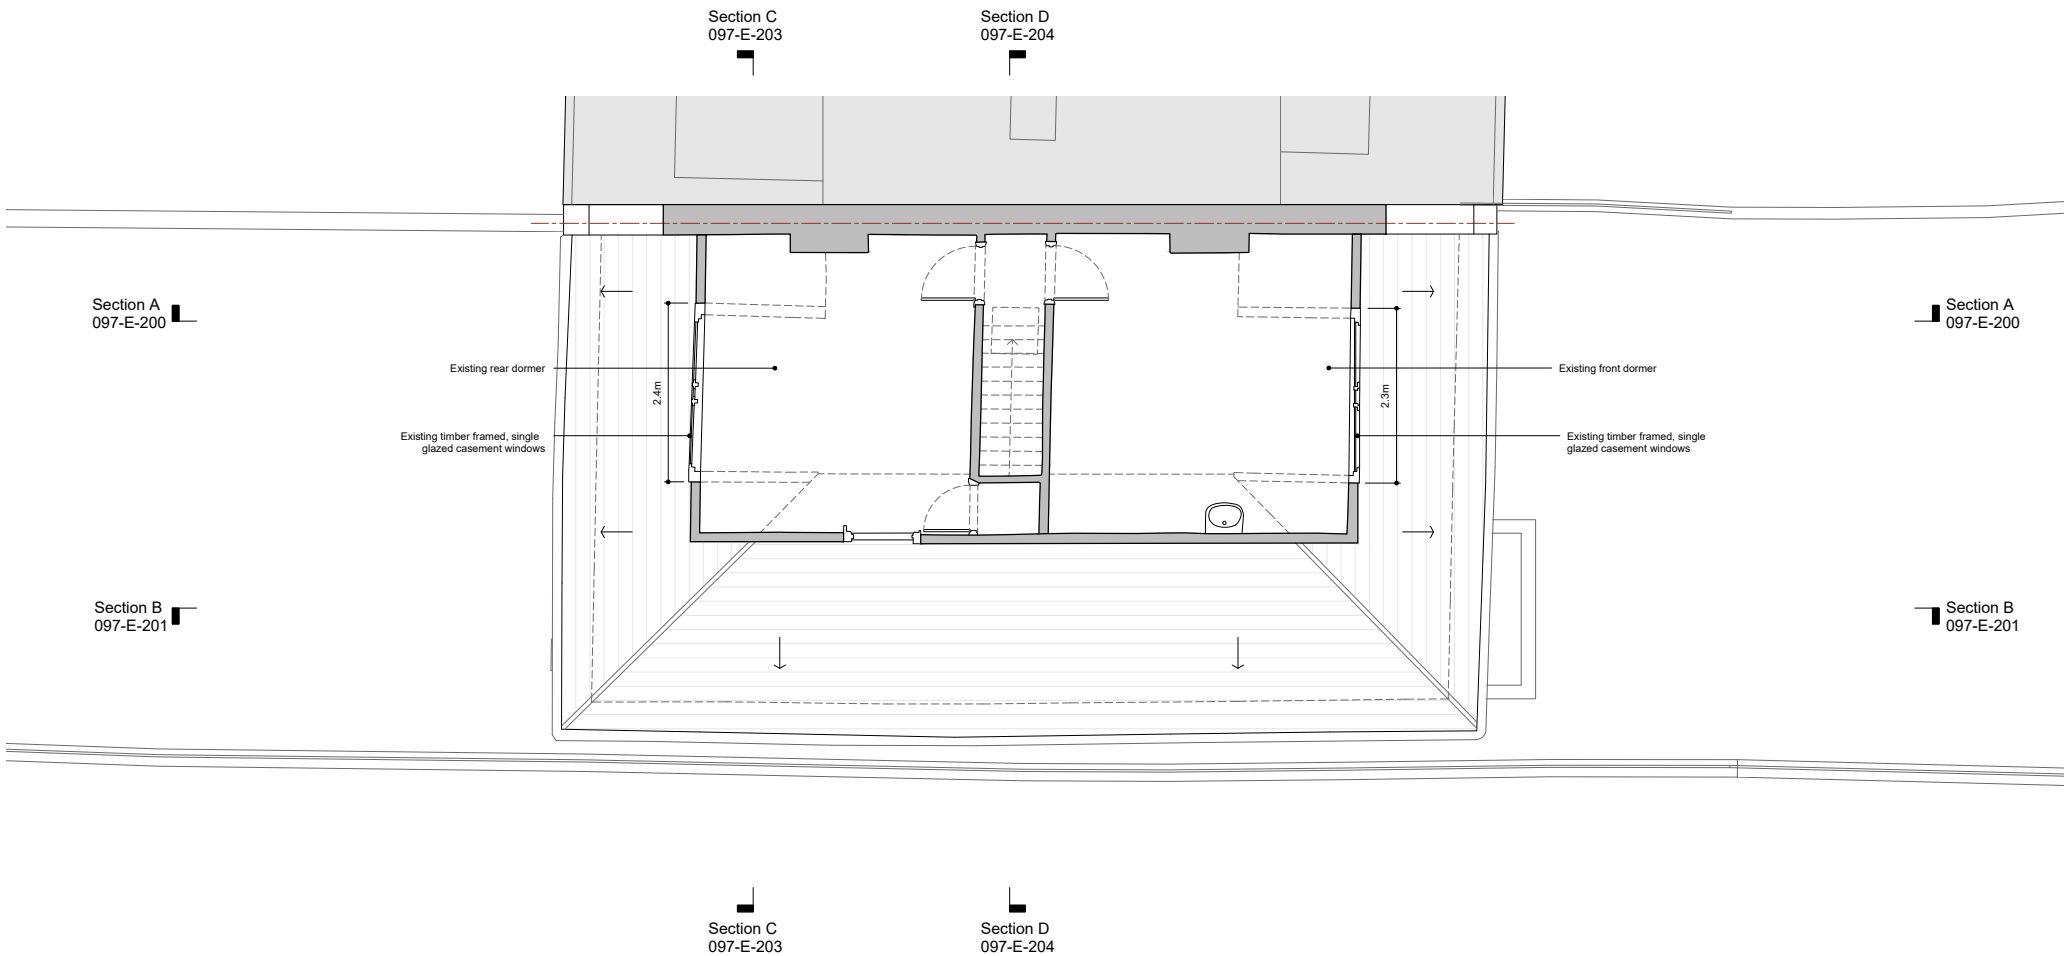

20 Eton Villas

Existing

097-E-103

Second Floor Plan

24.02.221:100 @ A3



RCMC

HESSELBRAND

- Notes
- Existing

Proposed

Amended

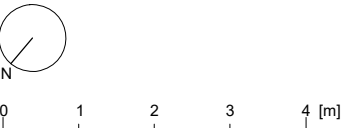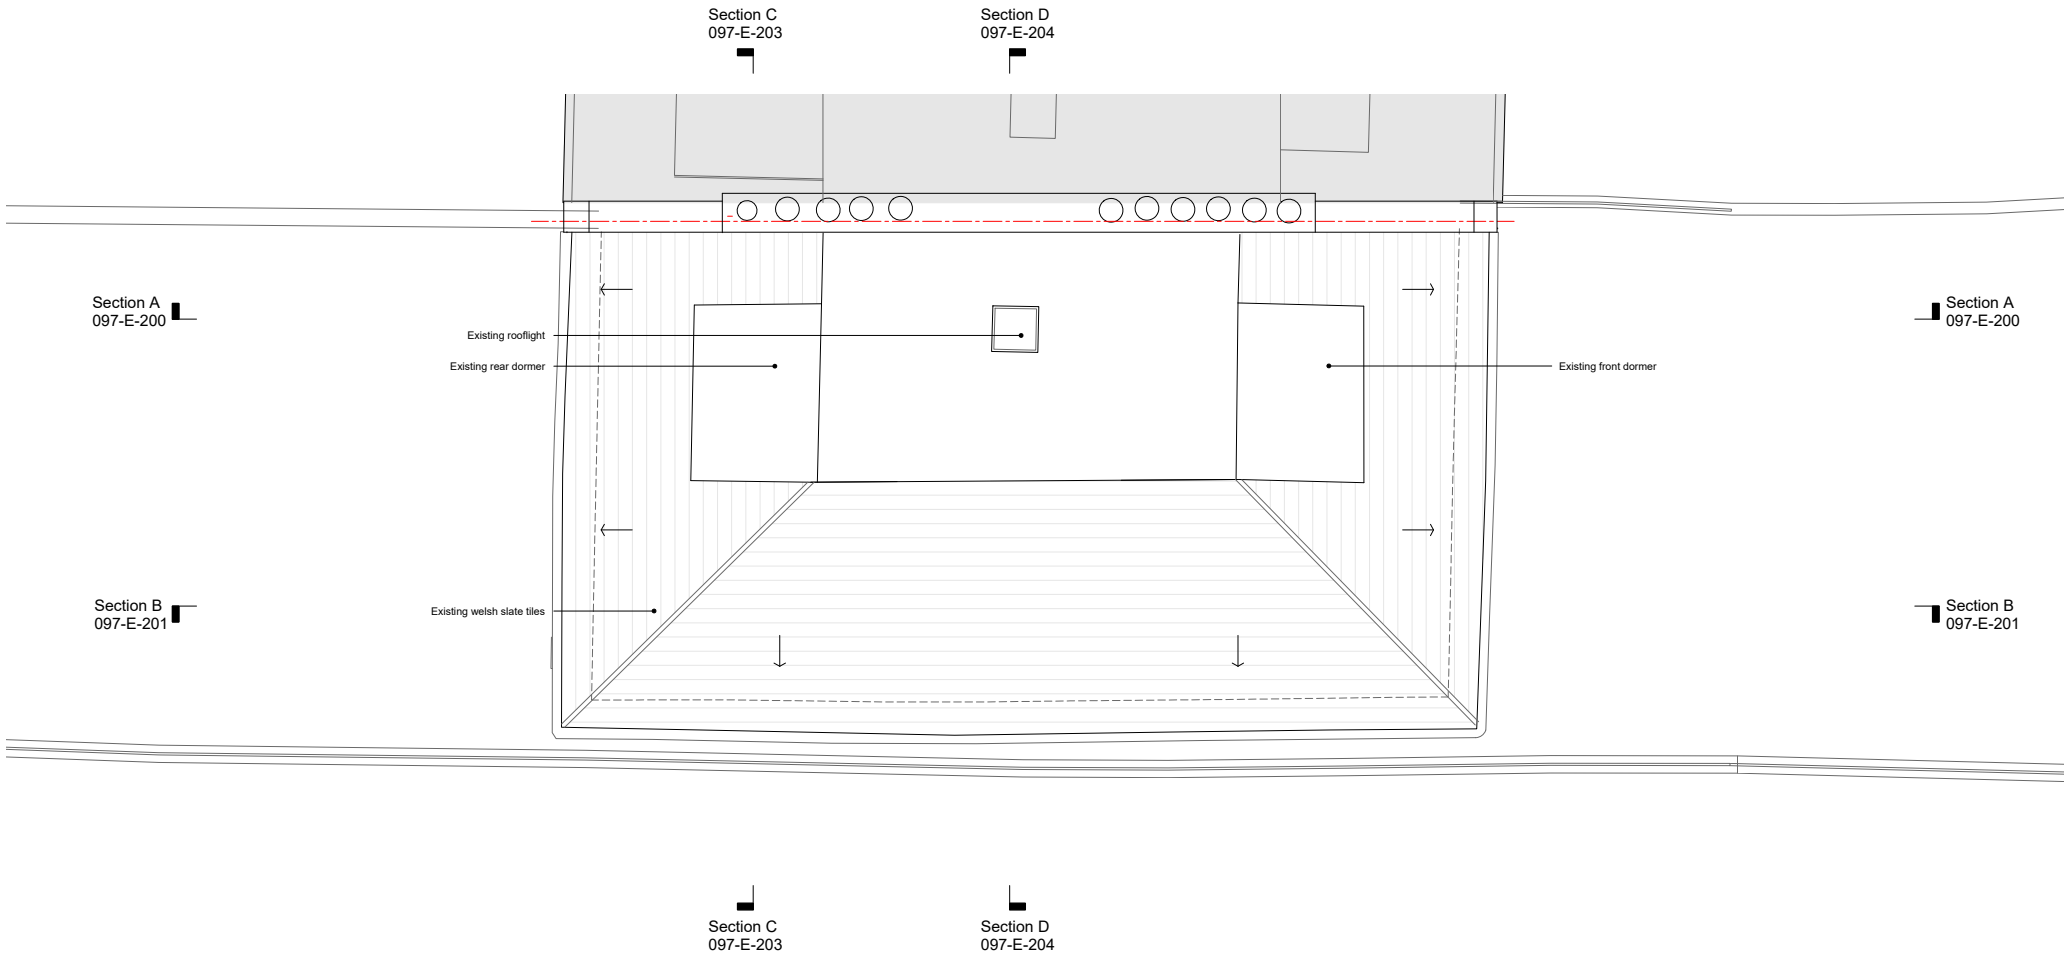

20 Eton Villas

Existing

097-E-104


Roof Plan

24.02.22 1:100 @ A3


RC MC

HESSELBRAND

- Notes
- Existing
- Proposed
- Amended

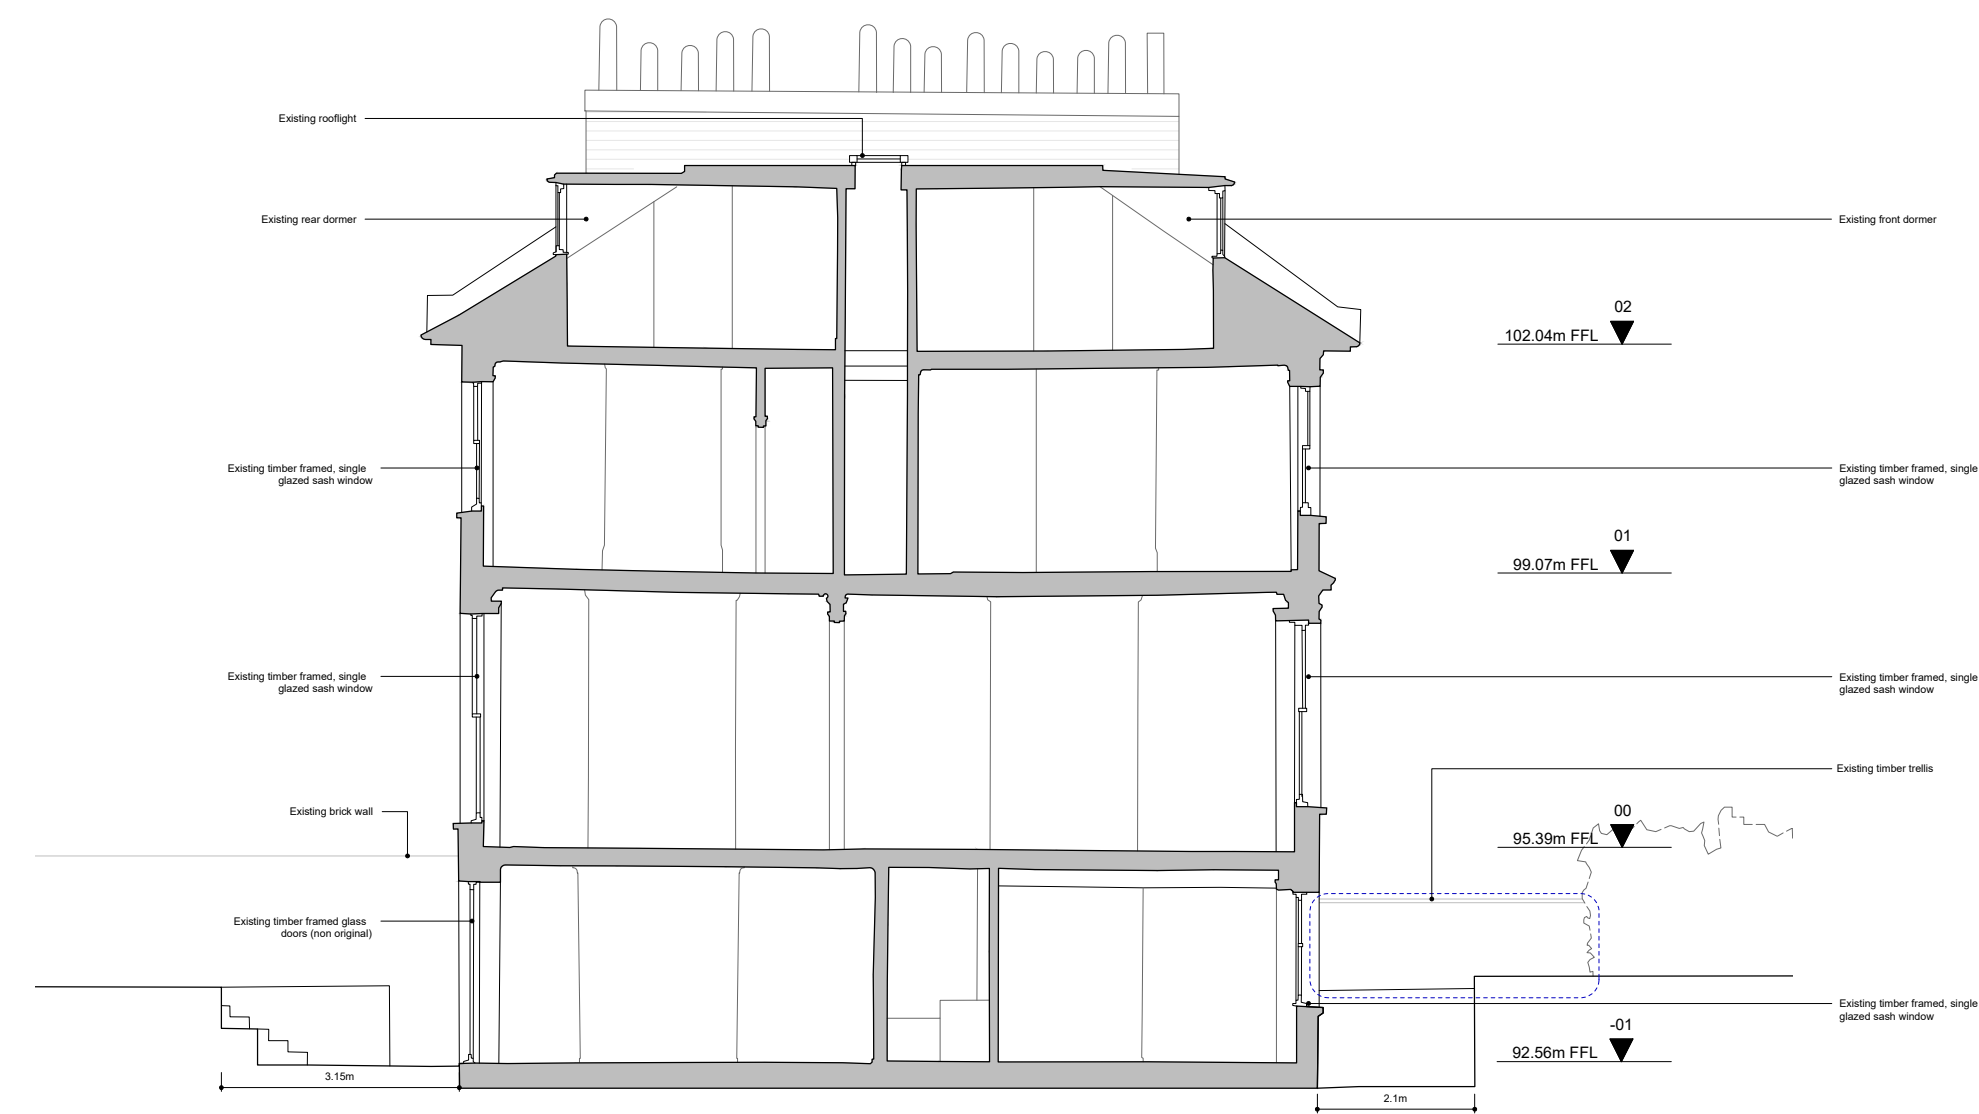

S1 Section AA

 

20 Eton Villas

Existing

097-E-200


Section AA

24.02.22 1:100 @ A3

RC MC

HESSELBRAND

- Notes
- Existing
 - Proposed
 - Amended

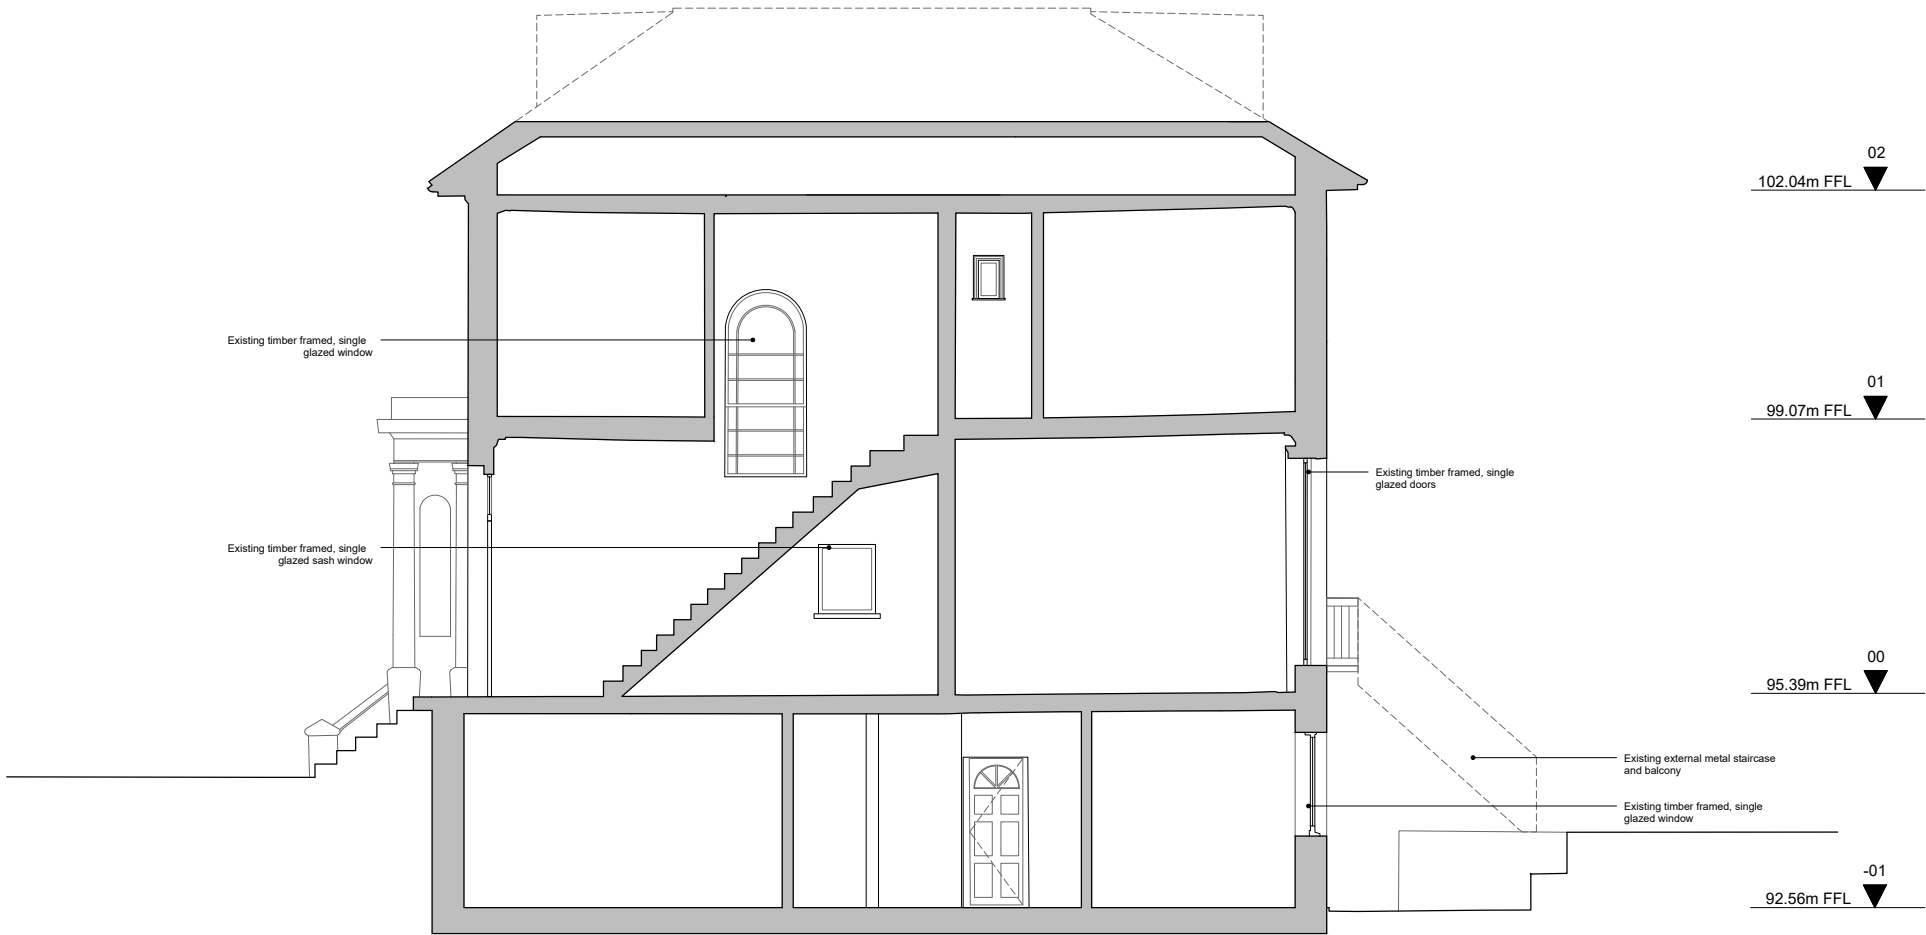

S2 Section BB

0 1 2 3 4 [m]

20 Eton Villas

Existing

097-E-201

Section BB

24.02.22 1:100 @ A3


RC MC

HESSELBRAND


- Notes
- Existing

Proposed


Amended

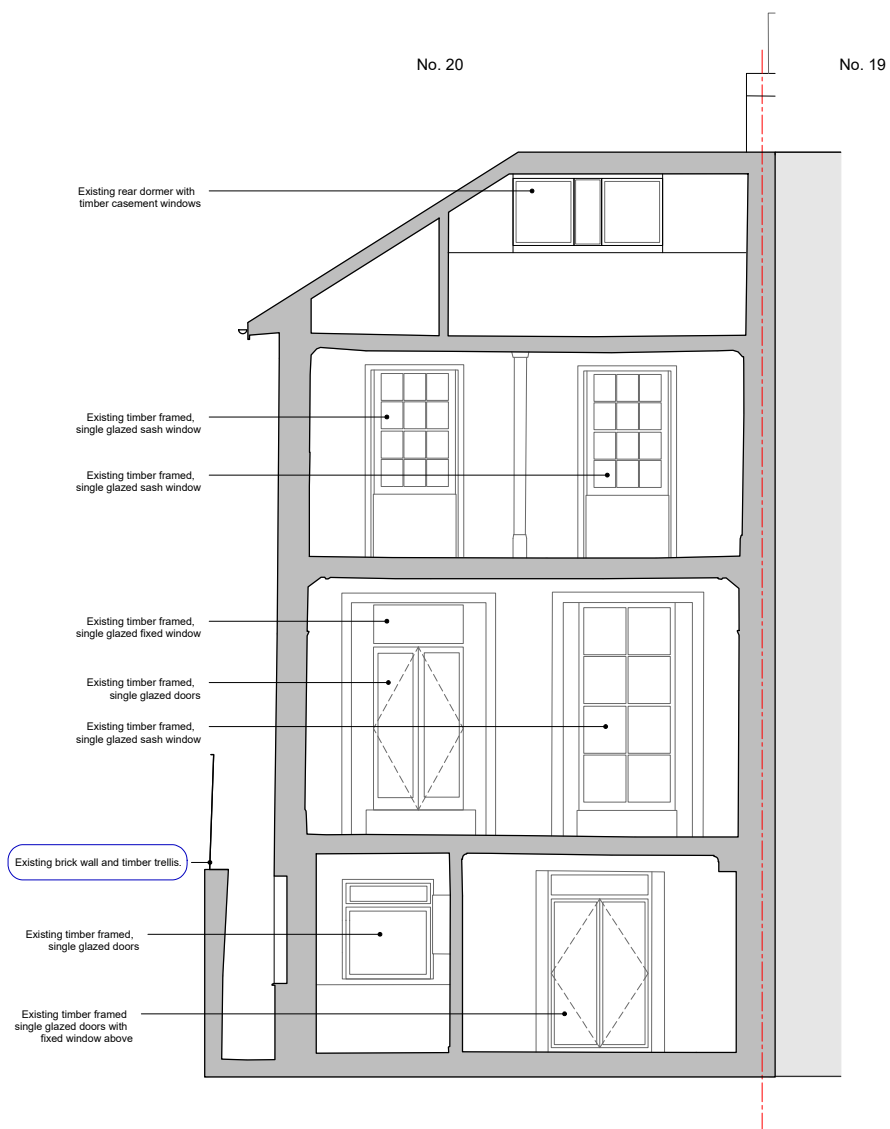

S3 Section CC

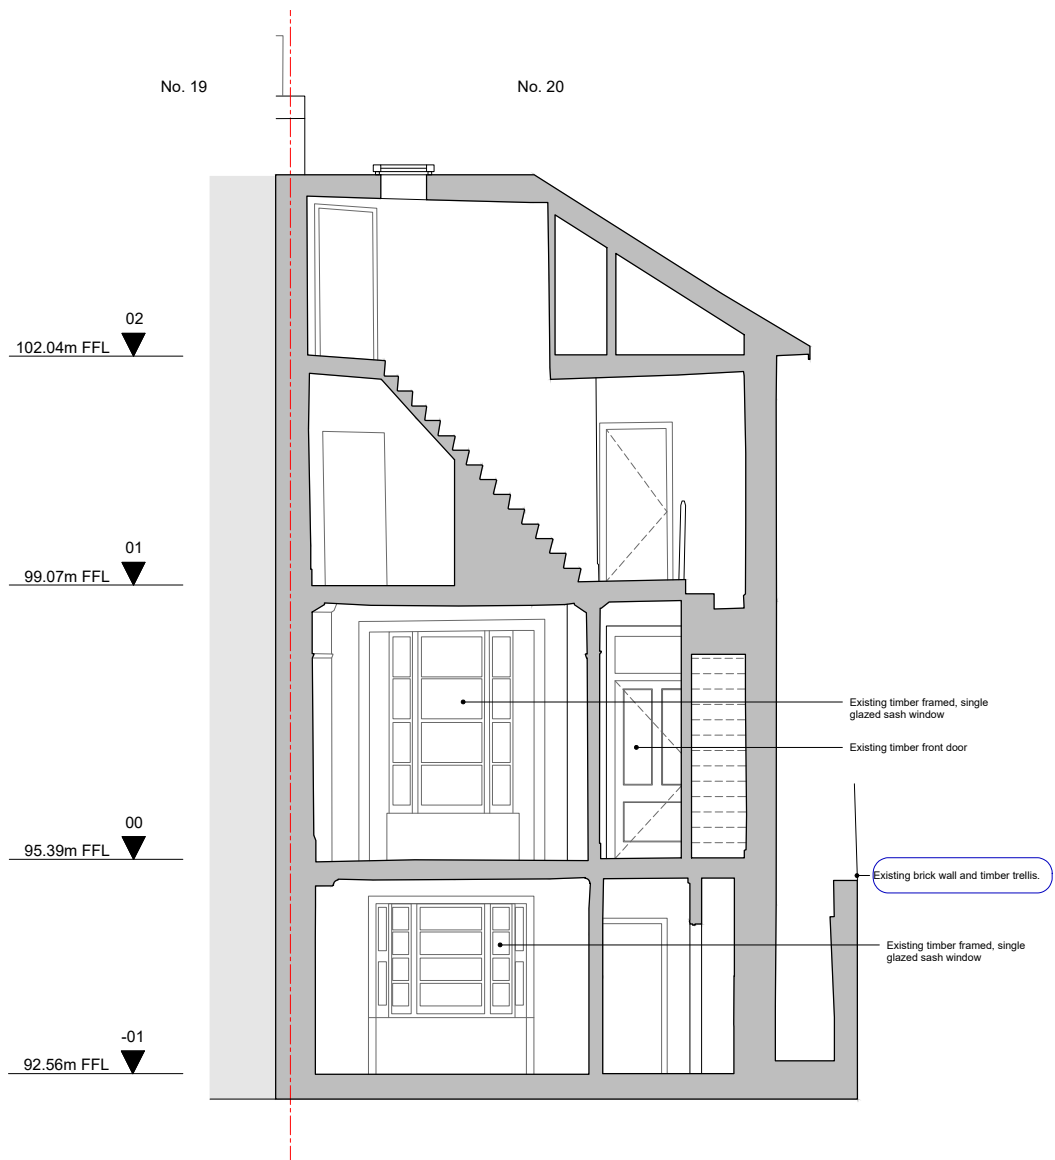

S4 Section DD

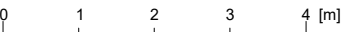

20 Eton Villas

Existing

097-E-203

Section CC

24.02.22 1:100 @ A3

RC MC

HESSELBRAND

- Notes
- Existing
- Proposed
- Amended



0 1 2 3 4 [m]

20 Eton Villas

Existing

097-E-300


Front Elevation

24.02.22 1:100 @ A3

RC MC

HESSELBRAND

- Notes
- Existing
- Proposed
- Amended

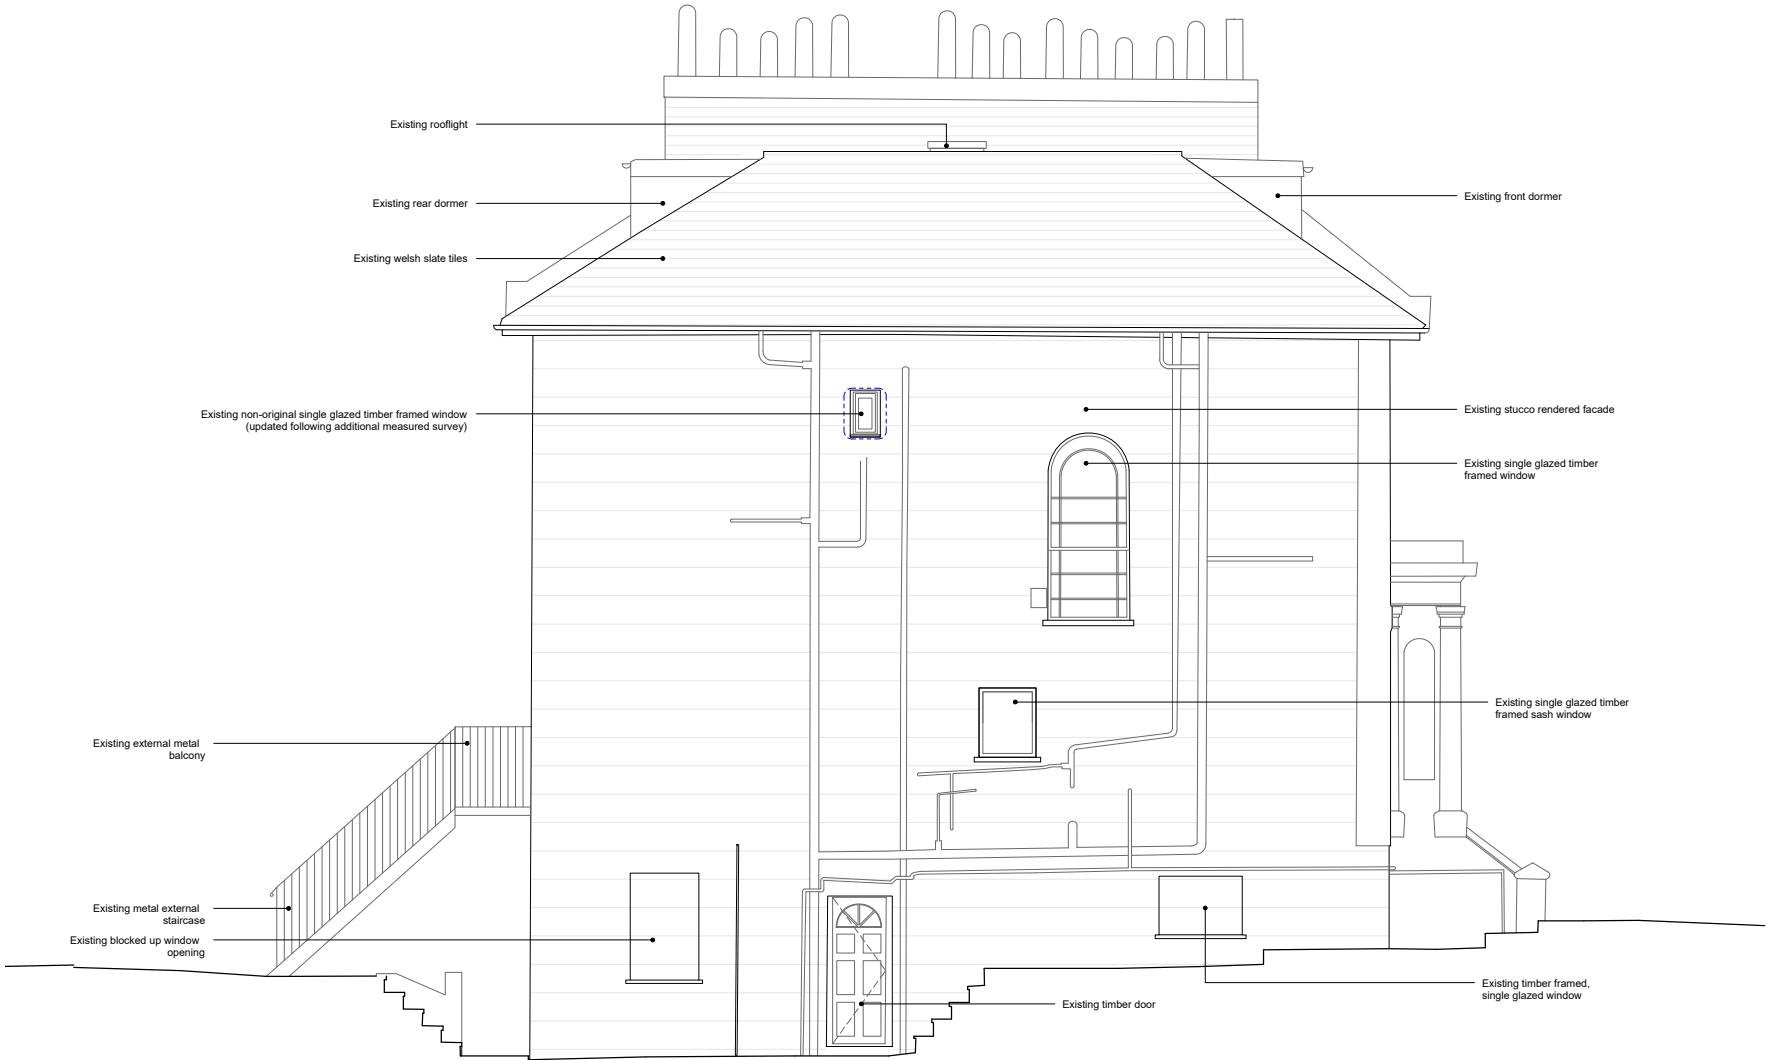

0 1 2 3 4 [m]

20 Eton Villas

Existing

097-E-301


Side Elevation

24.02.22 1:100 @ A3

RC MC

HESSELBRAND

- Notes
- Existing
- Proposed
- Amended

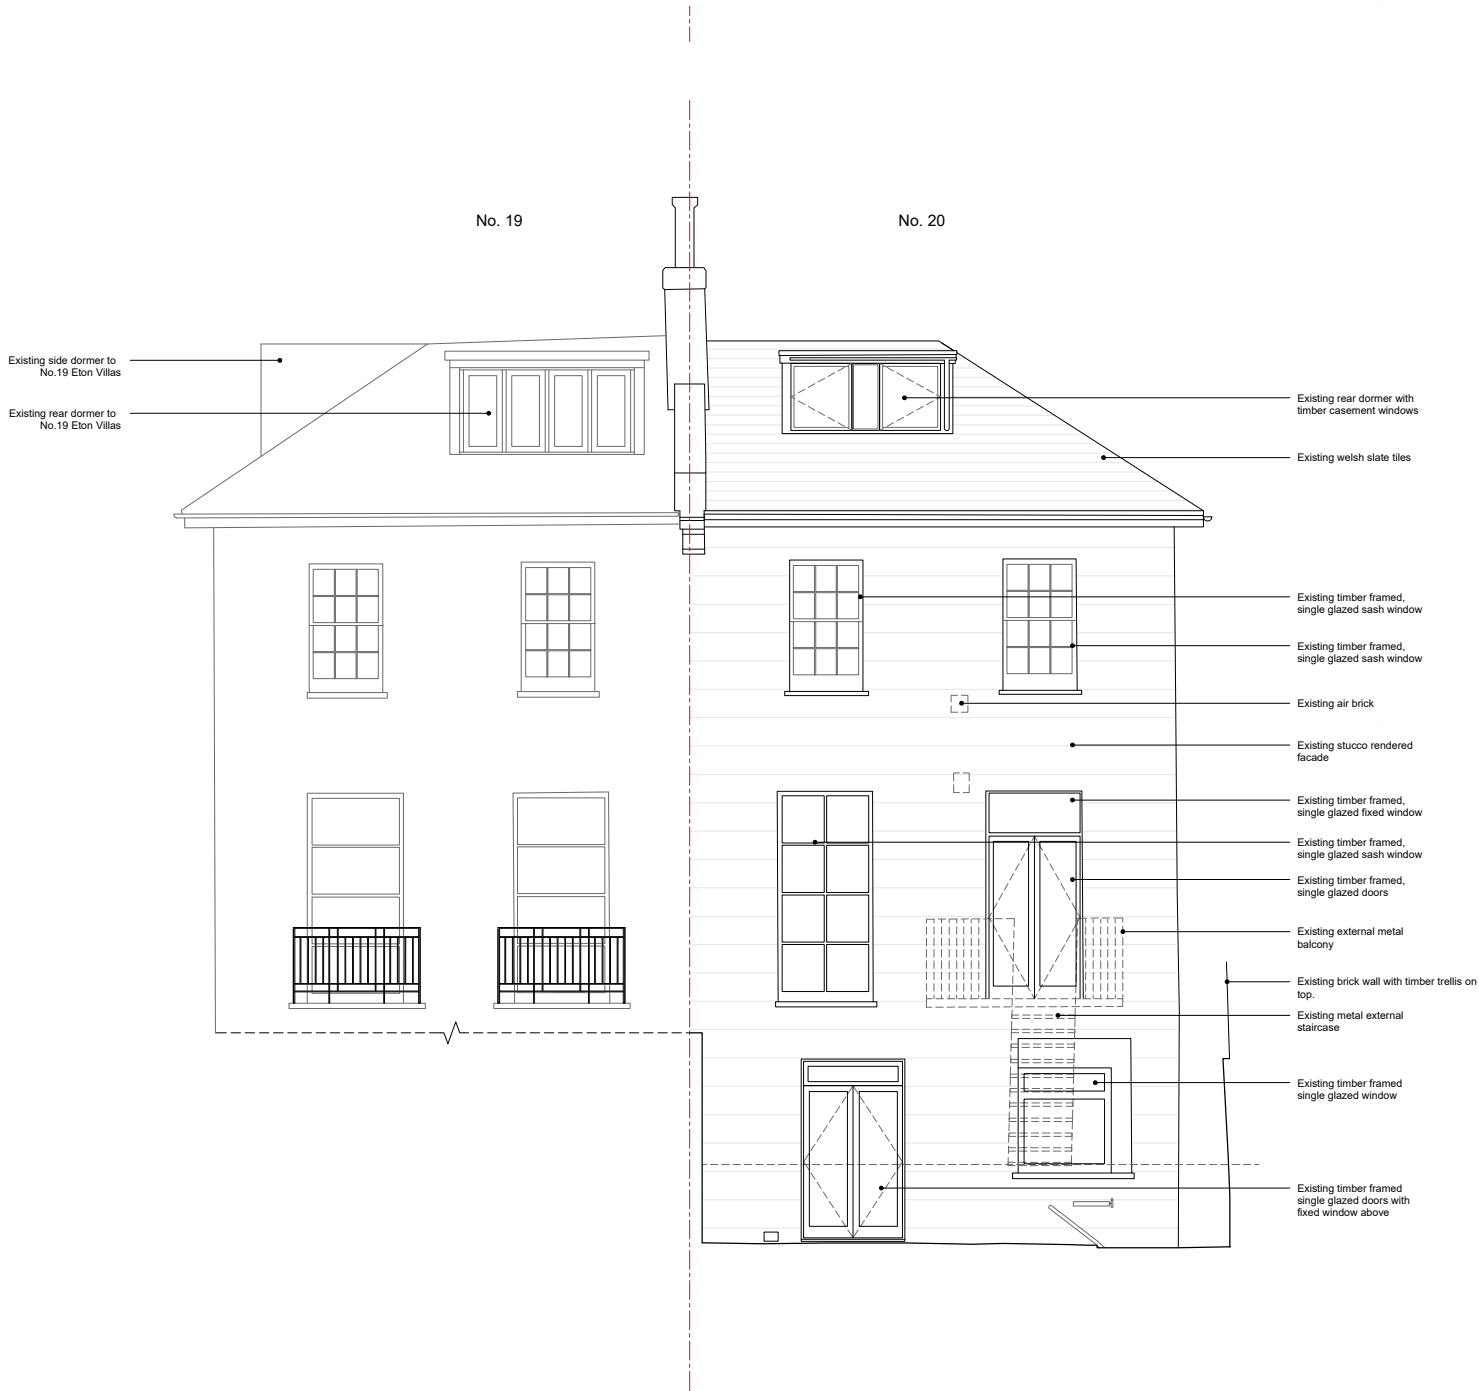

0 1 2 3 4 [m]

20 Eton Villas

Existing

097-E-302

Rear Elevation

24.02.22 1:100 @ A3

RC MC

HESSELBRAND

- Notes
- Existing
- Proposed



0 1 2 3 4 [m]

20 Eton Villas

Existing

097-E-305

Street Elevation

24.02.22 1:100 @ A3

MS MC

HESSELBRAND