
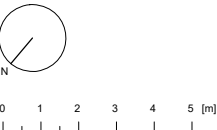


- Notes
- Existing
 - Proposed
 - Site boundary

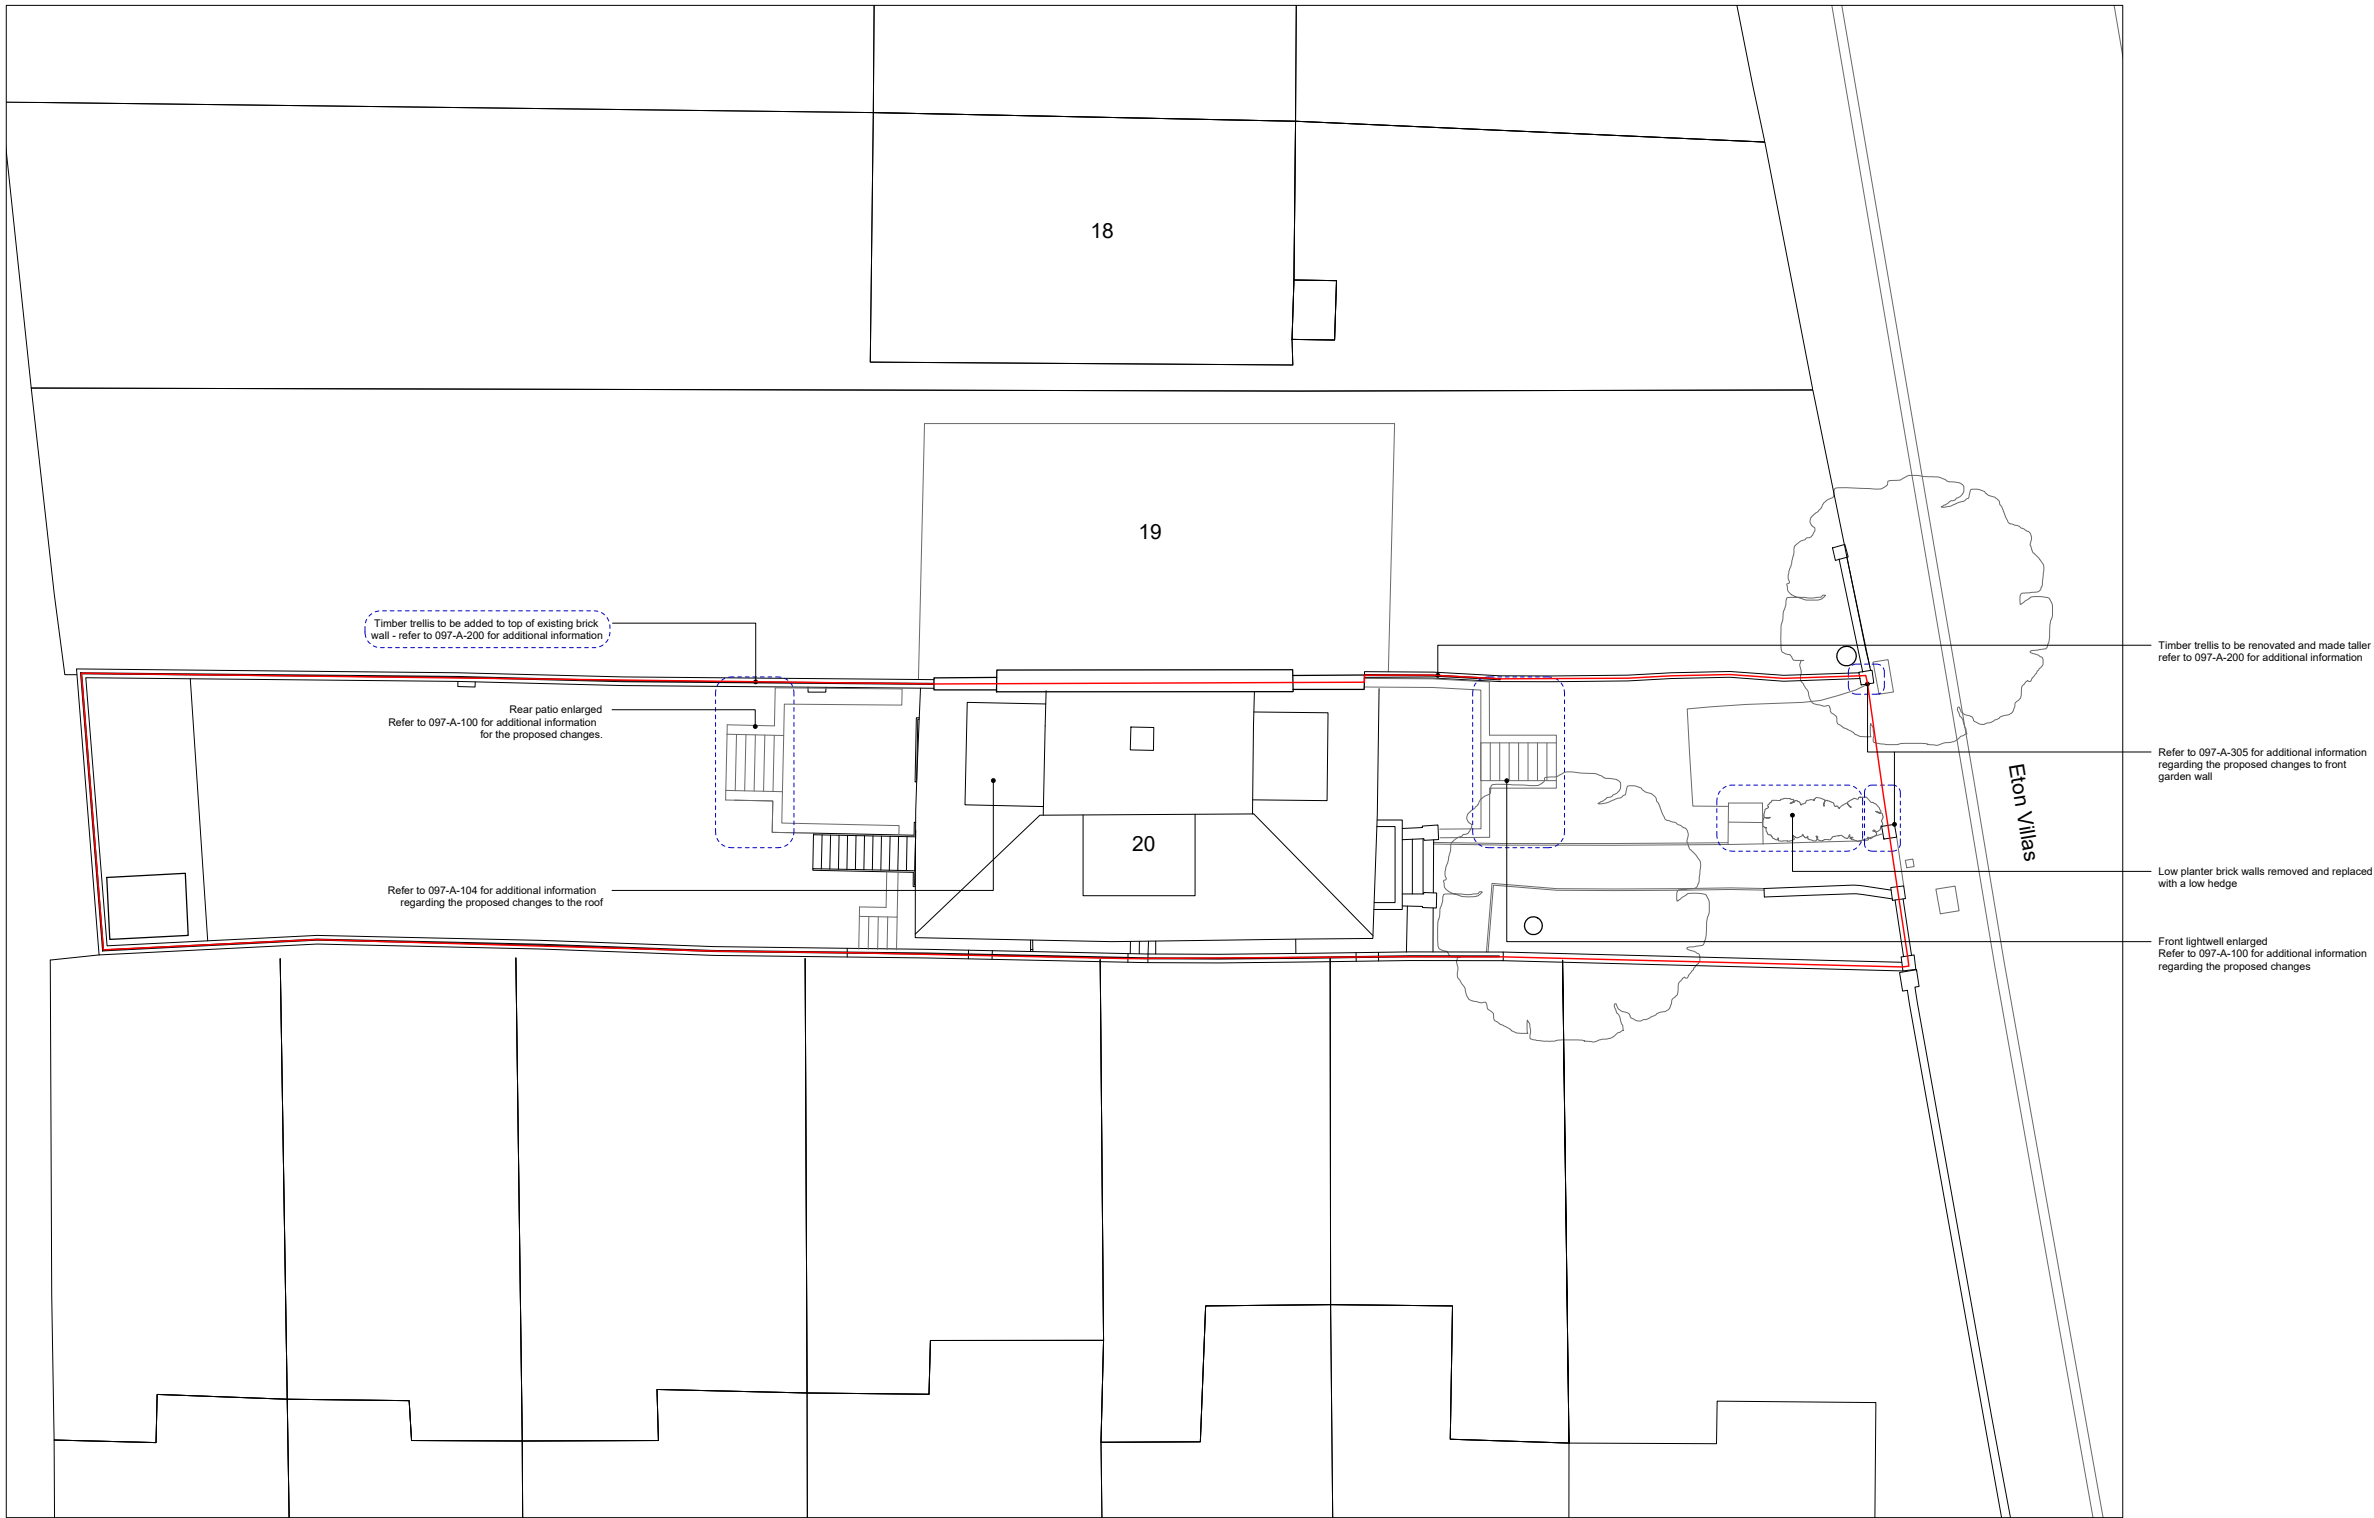

20 Eton Villas

Proposed

097-A-001

Site Plan

24.02.22 1:200 @ A3

RC MC

HESSELBRAND