

Courtney Stewart

1 The Barns, West Leith
 Tring, Hertfordshire HP23 6JJ
 Tel: 01442 828012 Fax: 01442 828025
 Email: nick@courtney-stewart.co.uk

CLIENT

SBR Enterprises Ltd

PROJECT

SWISS COTTAGE Reimage

PROJECT ADDRESS

12 Harben Parade, 2
 Finchley Road, London
 NW3 6JP

DRAWING DESCRIPTION

Outside Seating
 plan

DRAWING NO: 00526/12P ISSUE NO: 3a
 07.03.22


SCALE: 1:100 @ A3

START DATE: 22.02.16

REVISIONS

Revision	Date	Description

COLOUR KEY

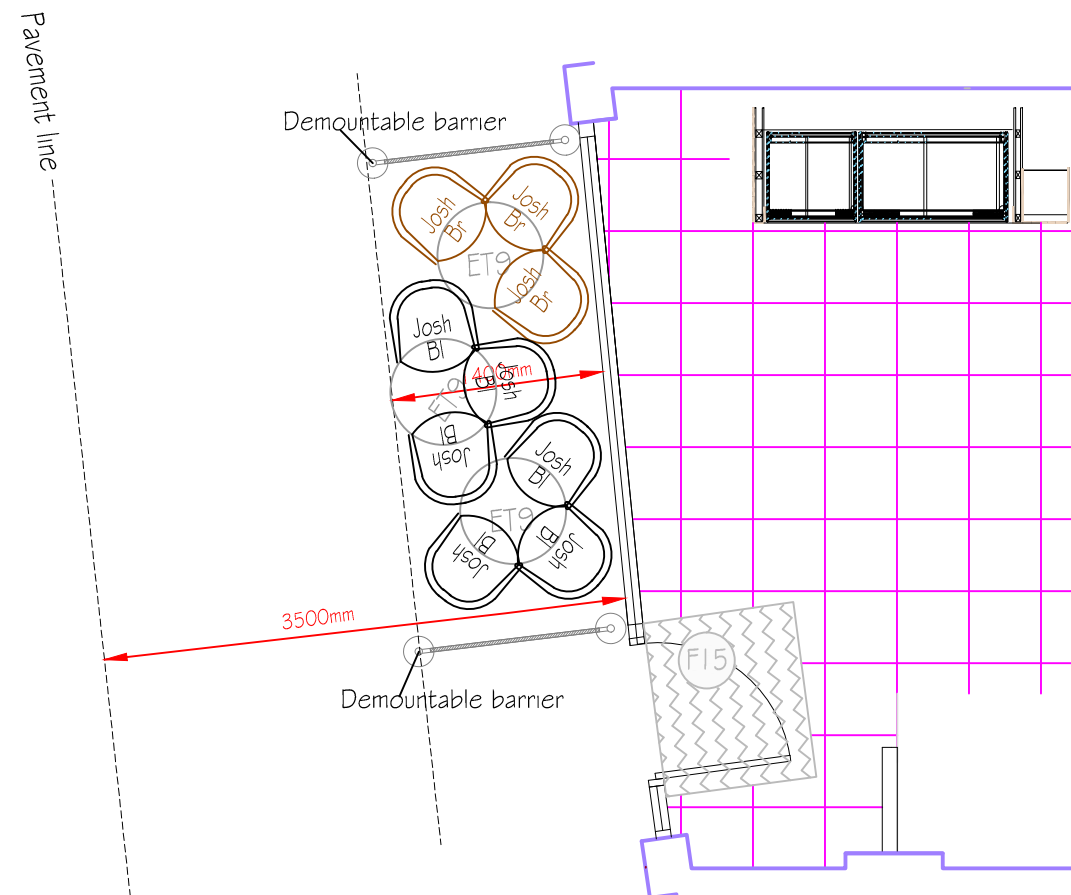

This drawing should be read in conjunction with
 the COSTA Atlas design manual 2015

NOTE: this drawing is copyright and should
 not be scaled for manufacturing purposes
 or reproduced without permission.