

\downarrow

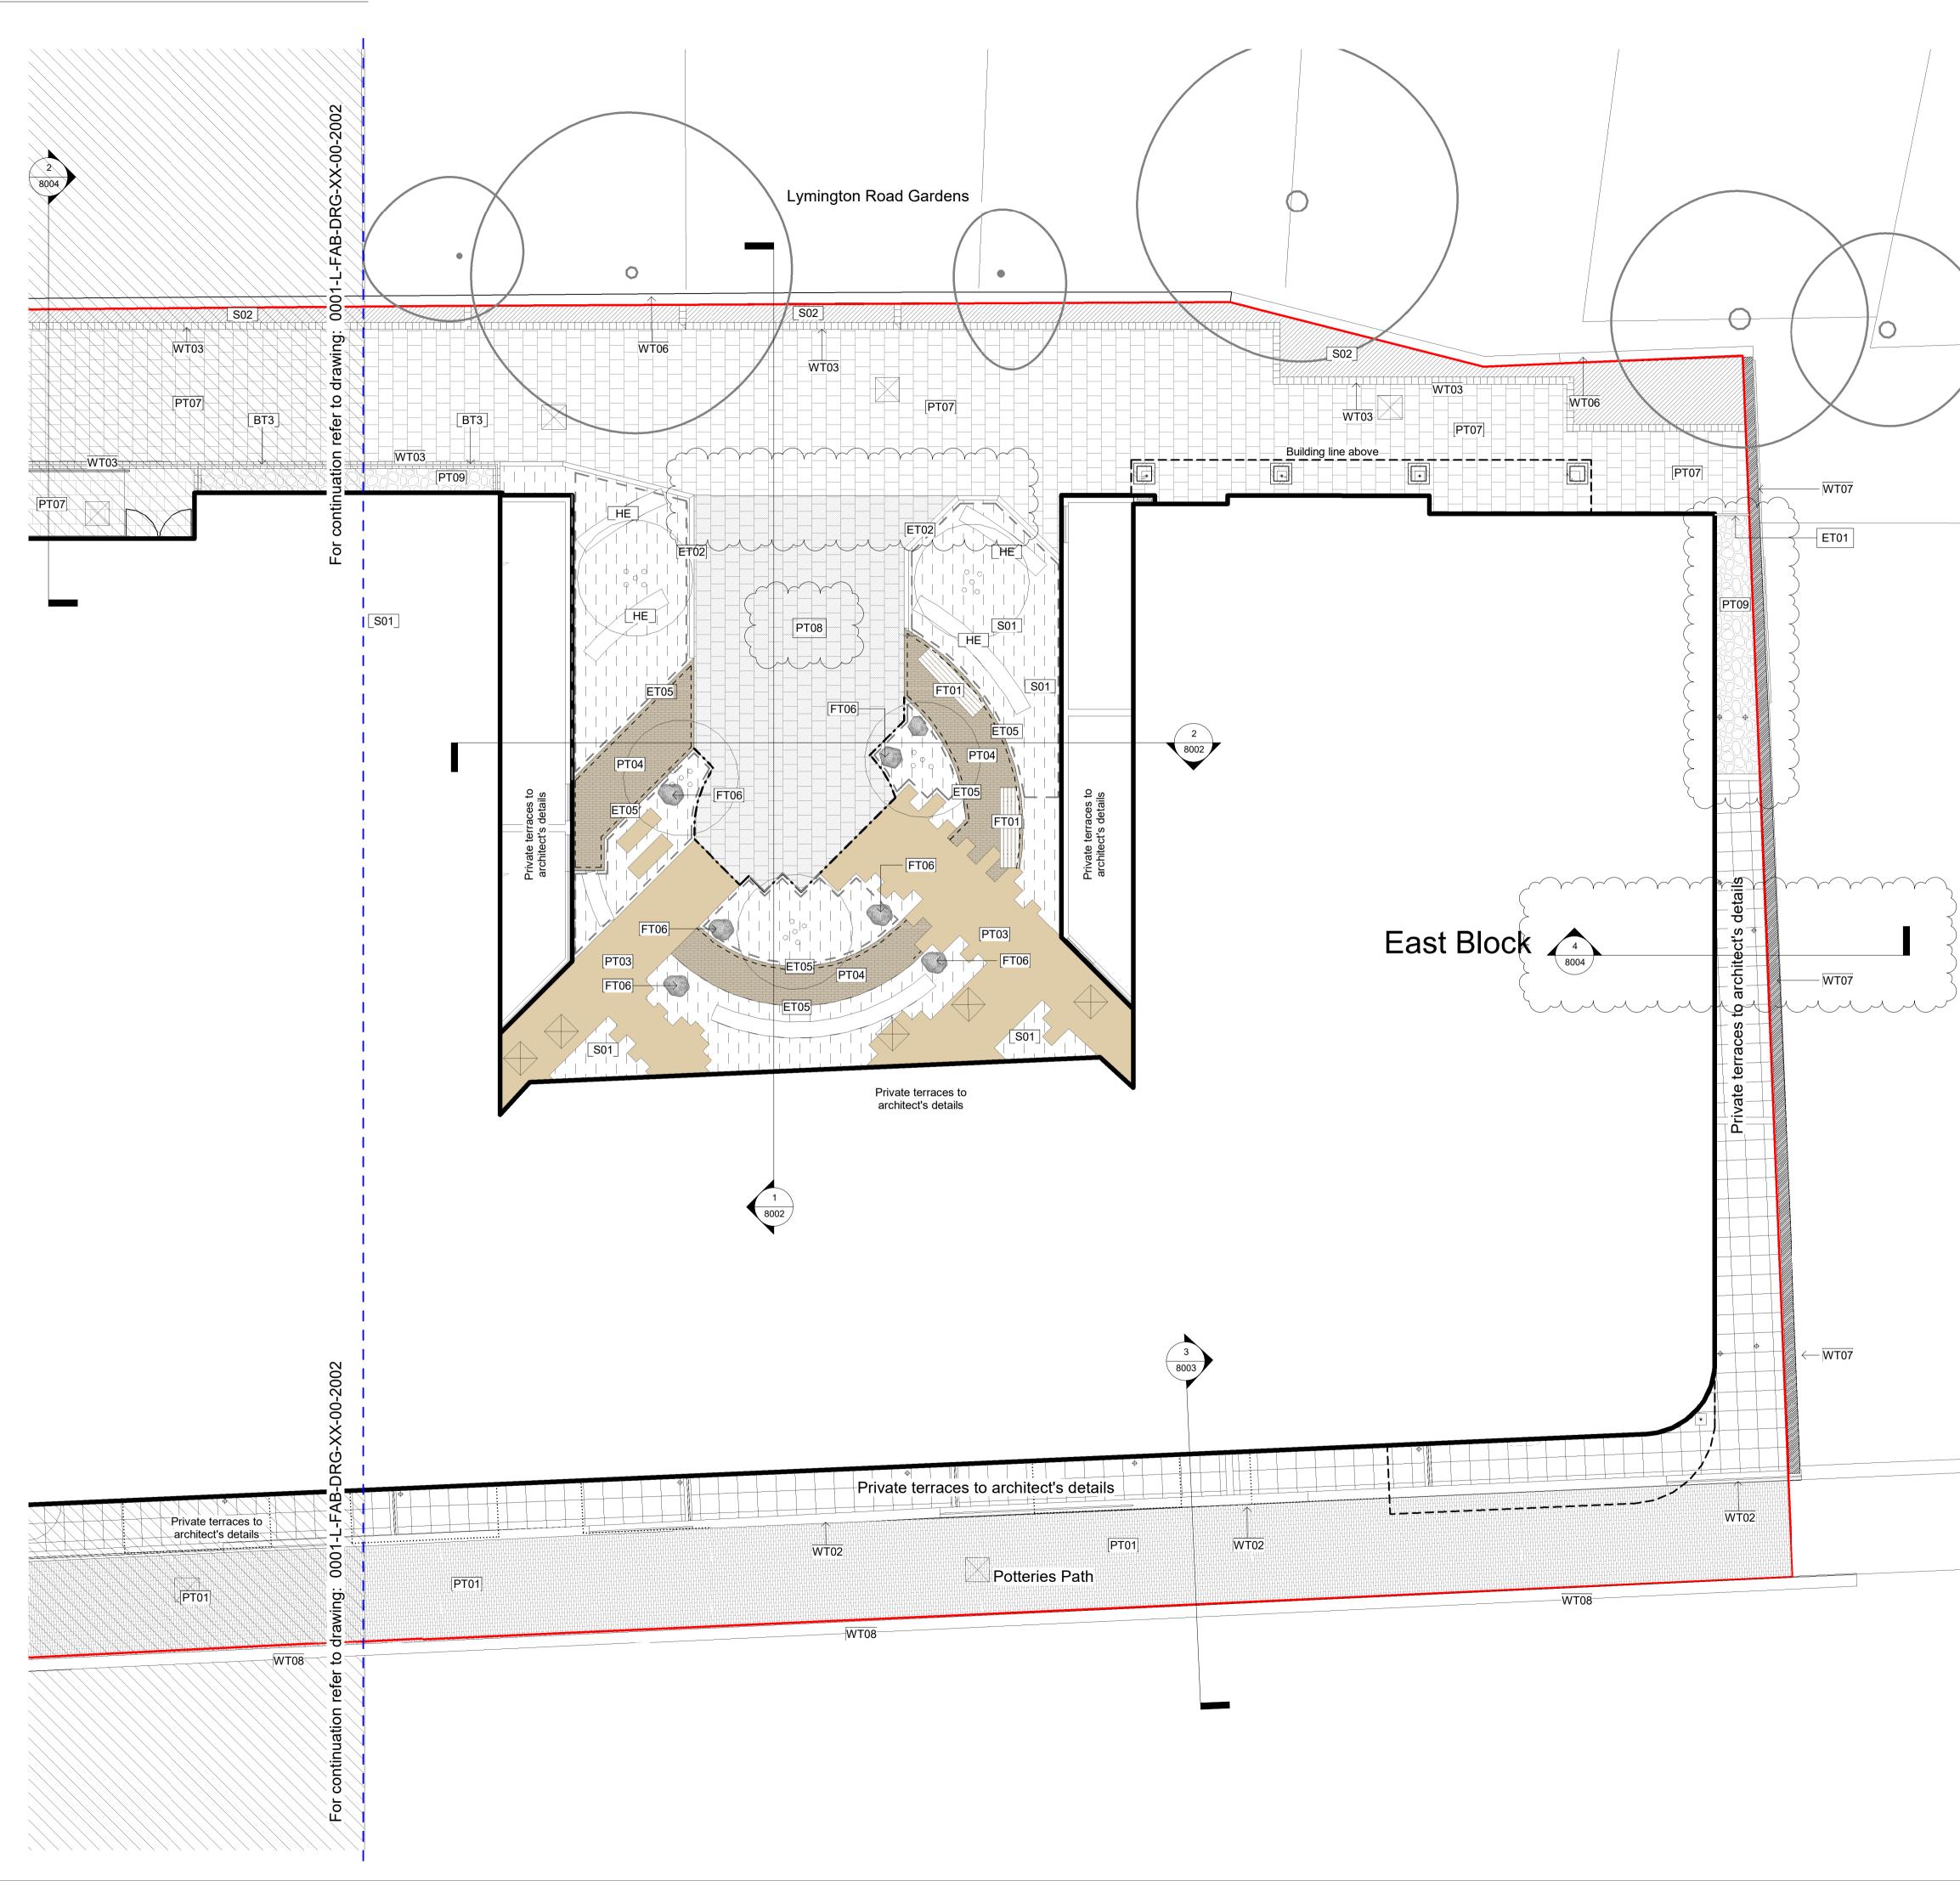

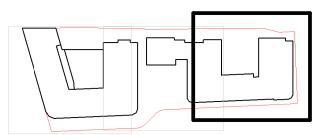



_

Design Intent Notes:

-

Location Plan

- Setting Out
 The designed layout has been set out to suit vehicle tracking for fire tenders and refuse vehicles.
- Paving has been set out using a staggered grid of paving to reduce the number of paving cuts. •

Root Barriers •

Planting areas with small trees are to have root barriers to prevent damage to walls, footings and surfaces.

DrainageDrainage to detailed design by engineer.

Natural Stone Boulders

Boulders in this area are intended to have an aesthetic function to complement the planting and are not intended to be used as play elements.

Shared Surface Street • Shared surfacing to civil/structural engineer's details.

Existing Wall Planters

• Planters to existing boundary wall at 450mm depth supporting climber species.

Private Terraces

• Refer to architect's details for walls, railings and paving.

Potteries Path Note: Landscaping detail shown on Potteries Path subject to the conclusion of land ownership discussions

T04	01.03.2022	Stage 4 Amendments: Cycle parking: Works to walls; Locations of railings; Paving types and locations; Annotation adjustments; Wall type descriptions changed	MC
T03	17.12.2021	Stage 4	KBP
T02	12.11.2021	Conditions Discharge	KBP
T01	04.11.2021	Issued for Tender	KBP
Rev	Rev Date	Rev Description	Issued by
Discla	imer:		

Disclaimer:
 This drawing is copyright of fabrik ltd. It must not be copied or reproduced without written consent from the owner.
 Do not scale from this drawing. Only figured dimensions are to be taken from this drawing.
 All contractors must visit site and be responsible for taking and checking all dimensions related to the works shown on the drawing prior to fabrication or setting out.
 This drawing uses coloured lines. Please do not rely on a monochrome copy.

Ground Floor Ge	neral Arrand	ement Pla	n (Sheet 3 o	f 3)	
	neral Arrand	ement Pla	n (Sheet 3 o	f 3)	
Drawing Title					
West End Lane			Astir		
Project			Client		