



Potteries Path Note:
Landscaping detail shown on Potteries Path subject to the conclusion of land ownership discussions

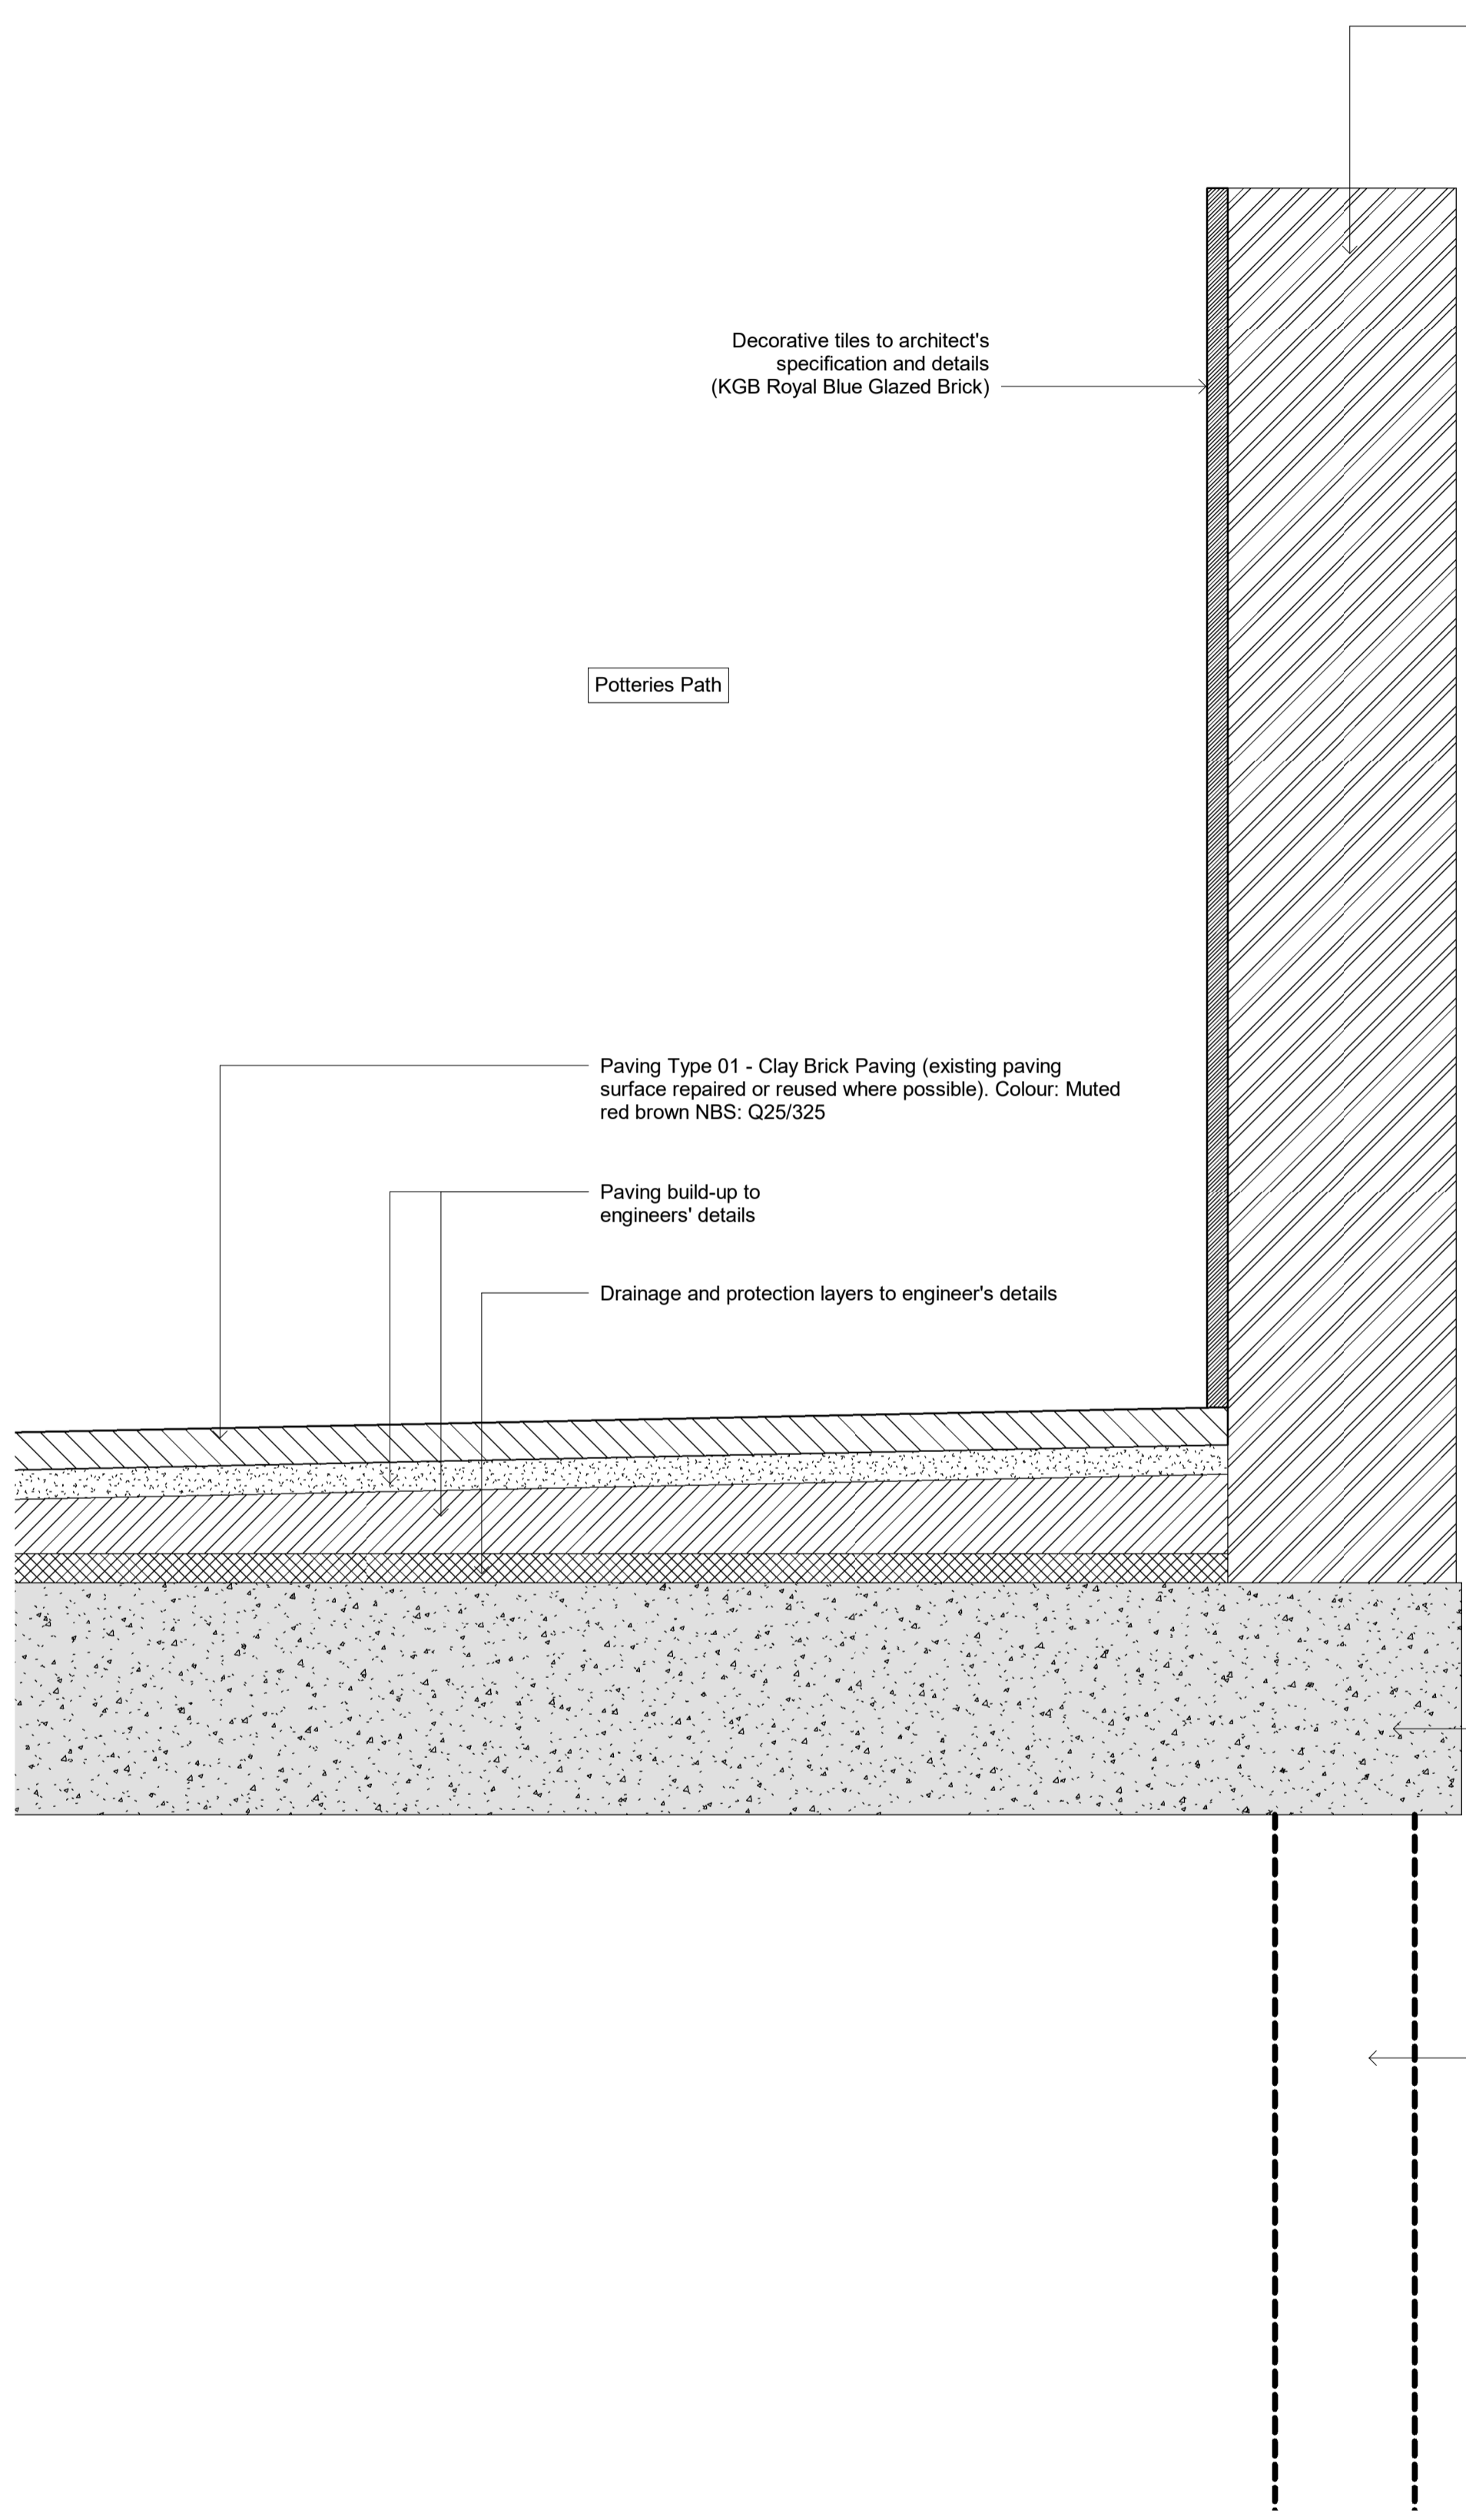

1 Railway Boundary - Wall Type 04 Typical Section
Scale 1 : 10

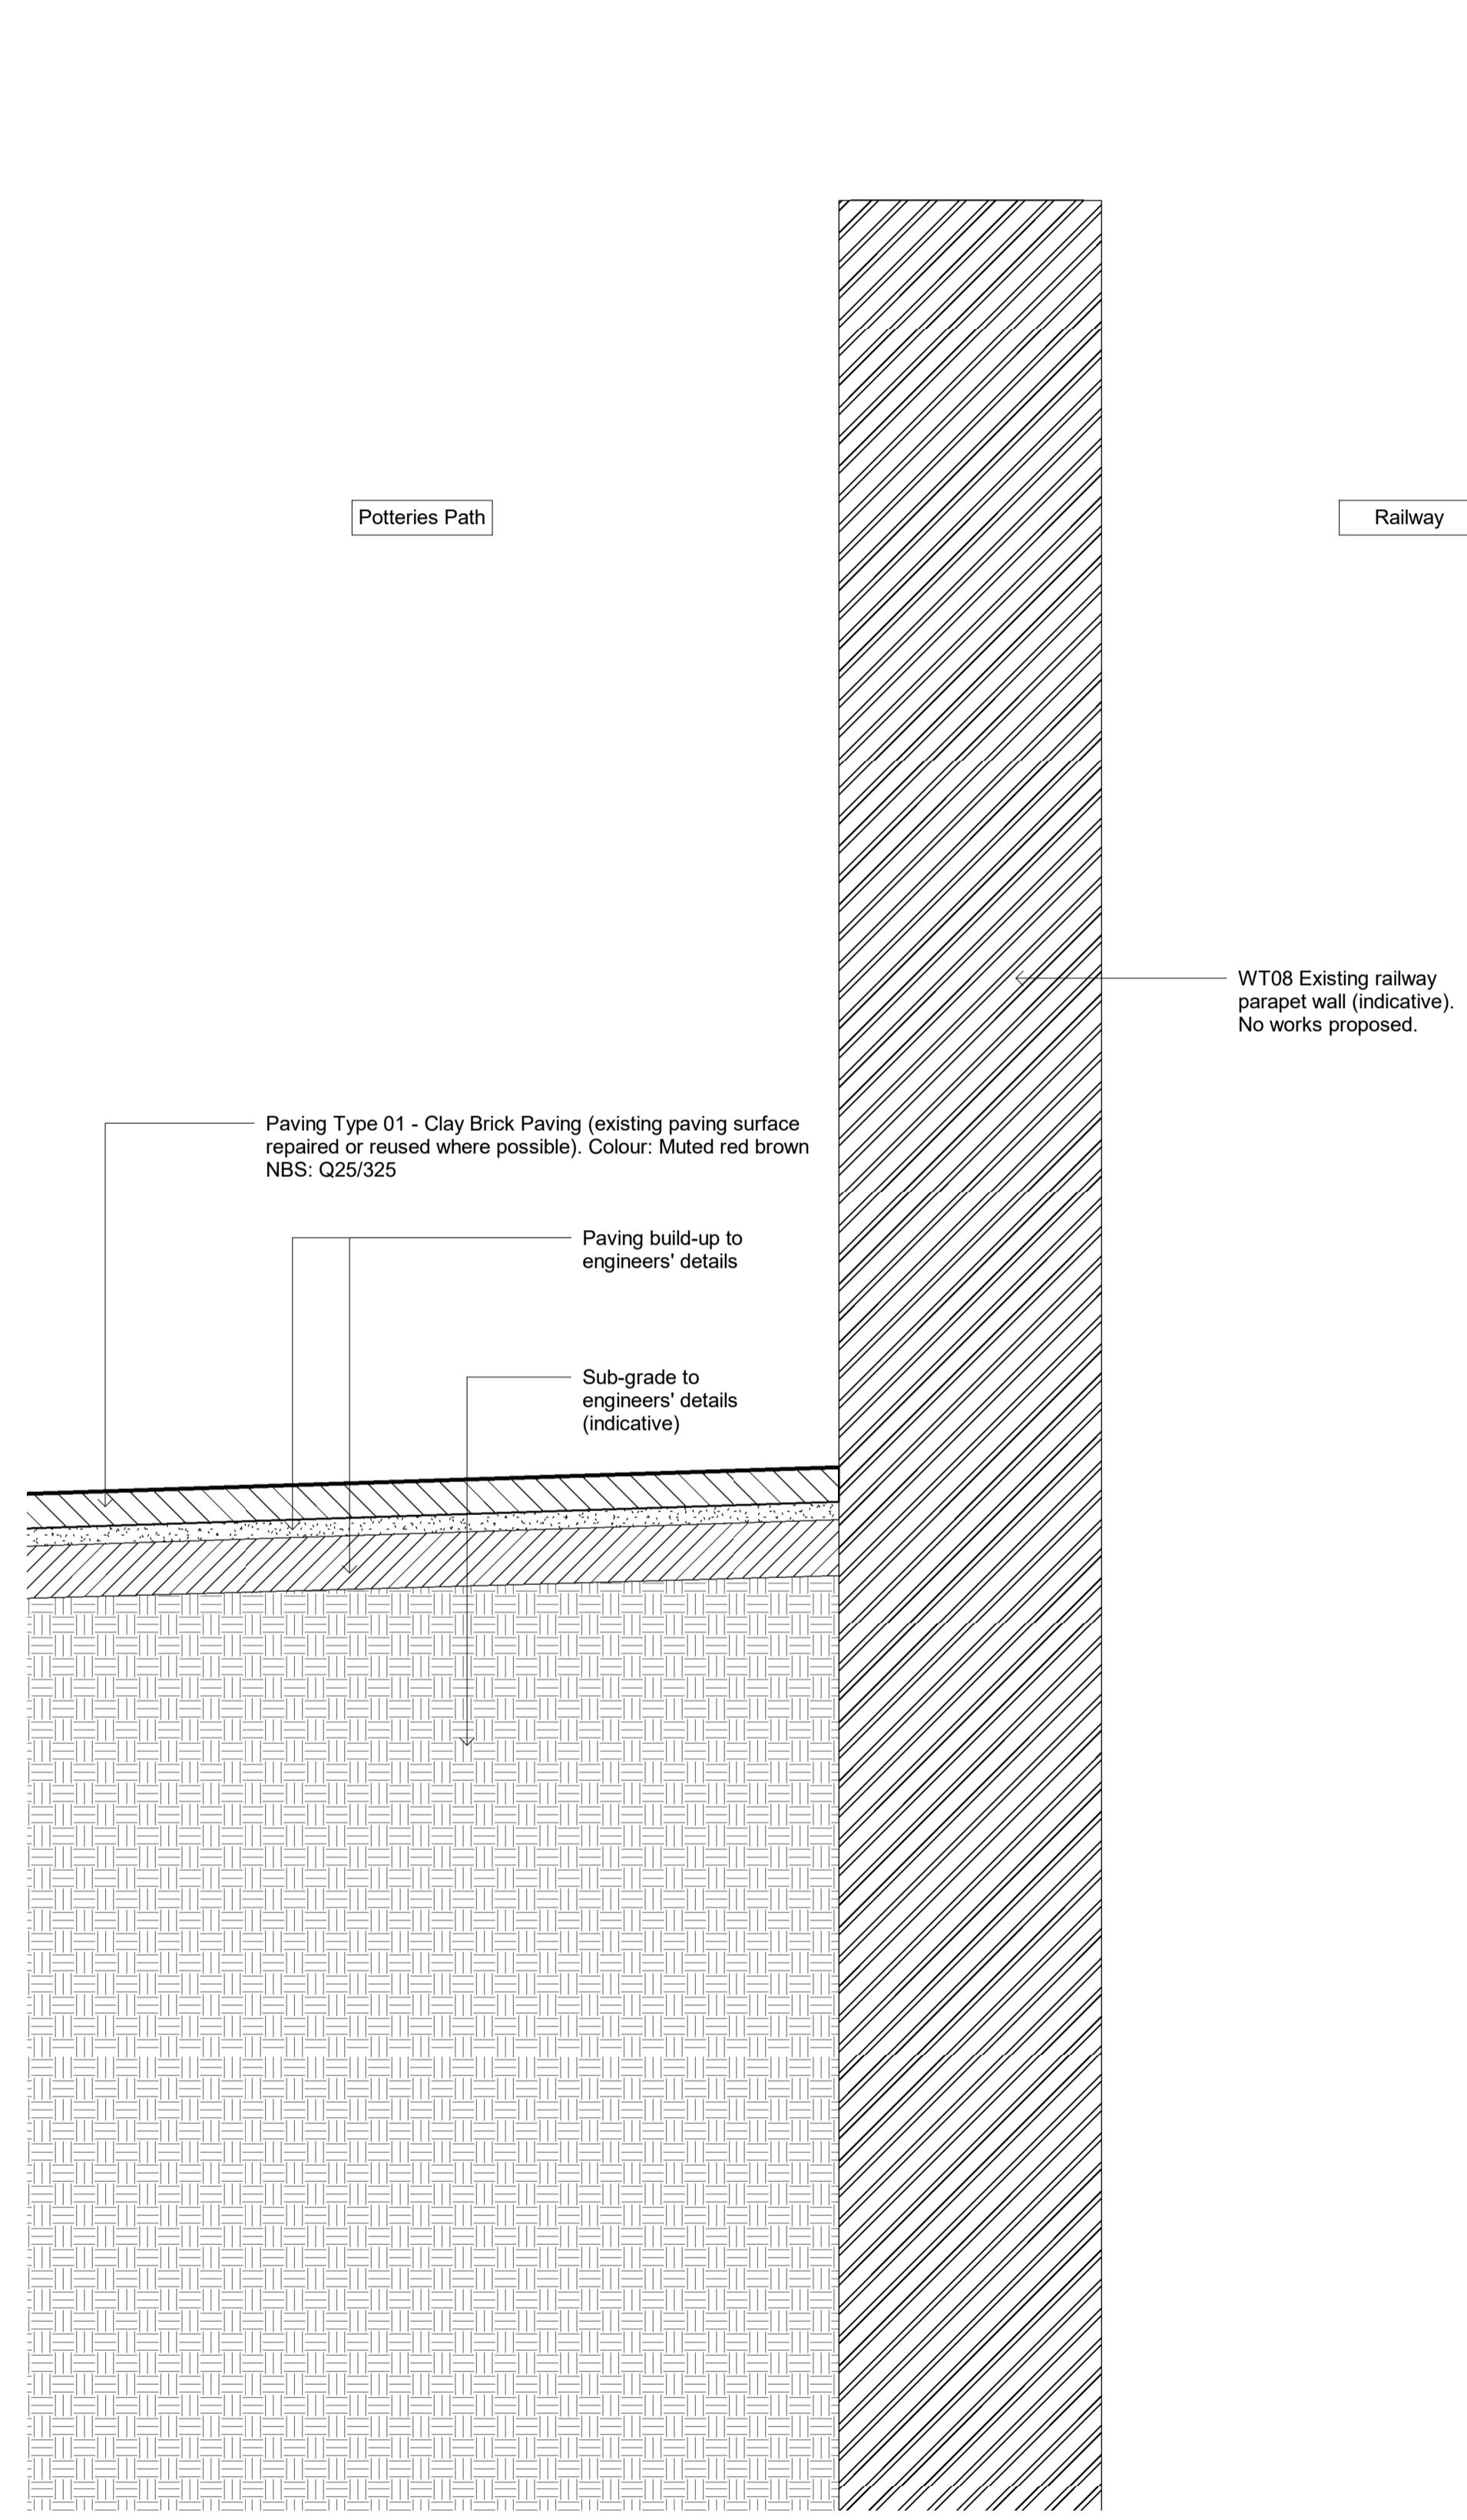

2 Railway Boundary - Wall Type 08 Typical Section
Scale 1 : 10

Rev	Rev Date	Rev Description	Issued by
T01	01.03.2022	Stage 4 Issue	

Disclaimer:
 1. This drawing is copyright of fabric ltd. It must not be copied or reproduced without written consent from the owner.
 2. Do not scale from this drawing. Only figured dimensions are to be taken from this drawing.
 3. All contractors must visit site and be responsible for taking and checking all dimensions related to the works shown on the drawing prior to fabrication or setting out.
 4. This drawing uses coloured lines. Please do not rely on a monochrome copy.

fbik landscape architects
 First Floor | 4-8 Emerson Street | London | SE1 9DU
 T: 0207 620 1453 | E: london@fabricuk.com | W: www.fabricuk.com

Project	Client						
West End Lane	Astrir						
Drawing Title							
Railway Boundary Wall Details							
Purpose of Issue	Drawn By	Checked By	Drawn Scale	Date of First Issue			
Issued for Stage 4	Author	Checker		02/28/22			
Project Number	Role	Originator	File Type	Series	Level	Number	Revision
0001	L	FAB	DRG	XX	00	8109	T01