


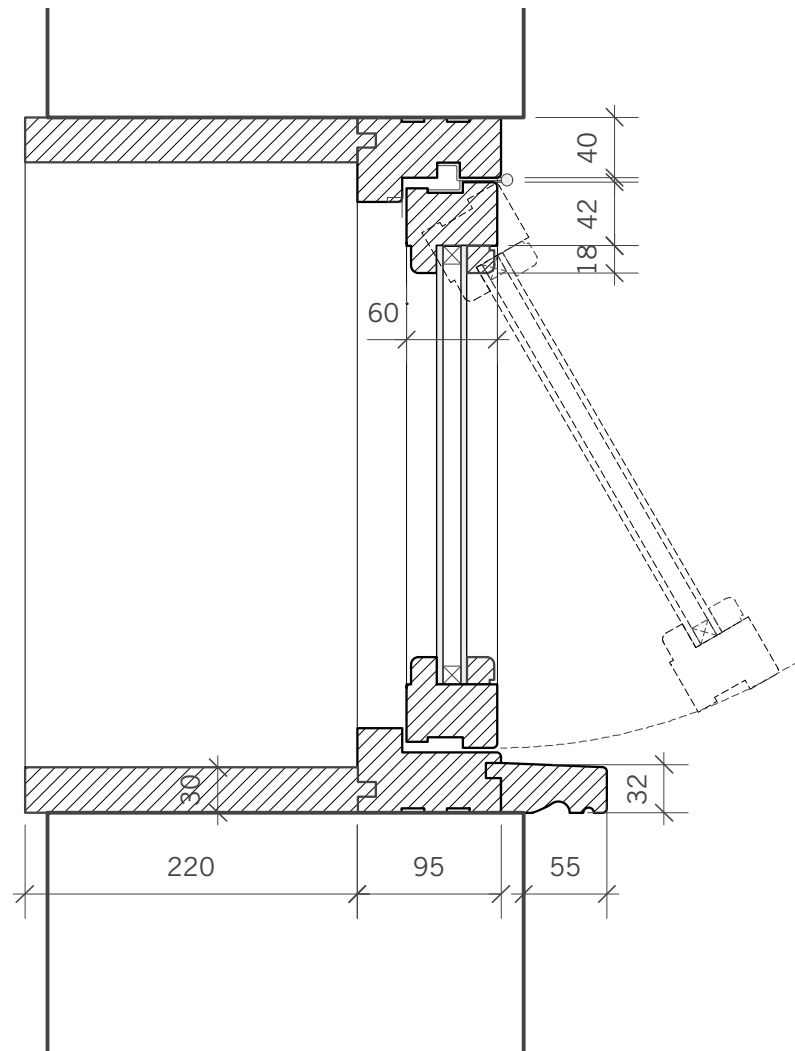


1. HEAD/CILL DETAIL

SCALE 1:5

MATERIALS

1. Top swing casement window with motorised control, painted HW timber frame to match existing window details
2. Profile of frame and beading to match existing
3. Toughened & laminated double glazed units

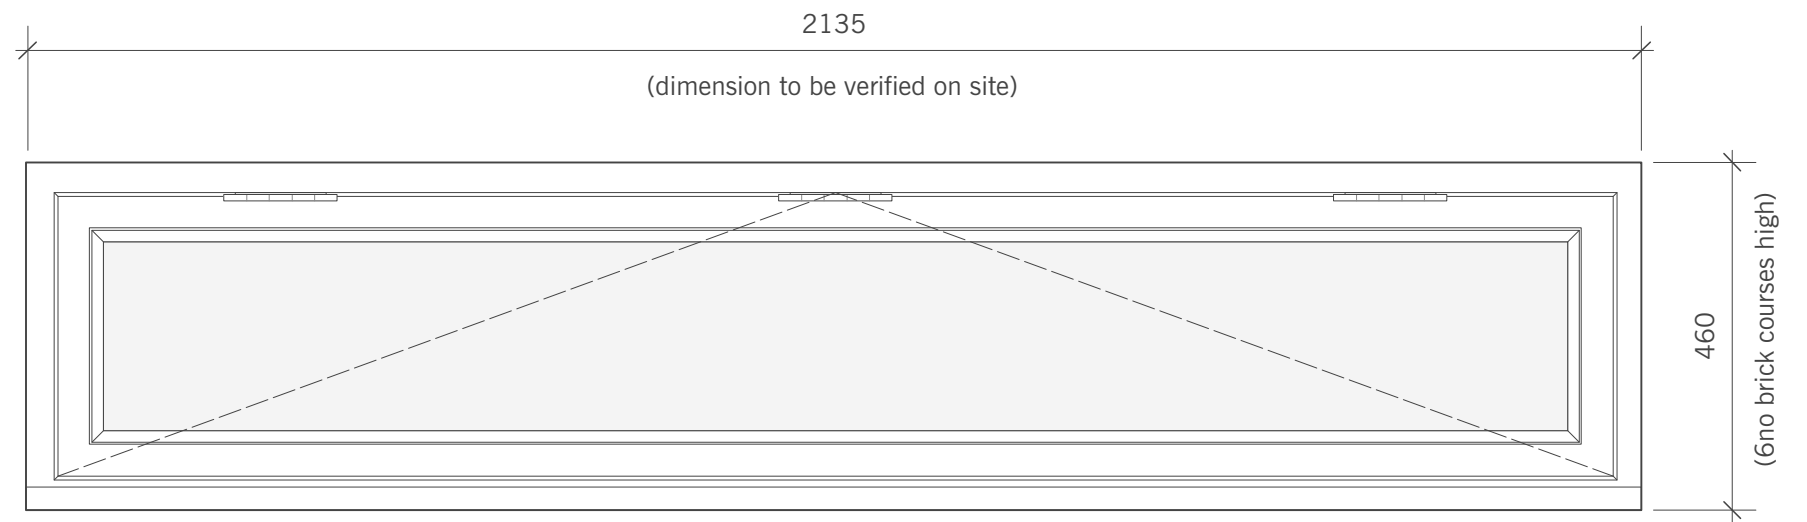

2. ELEVATION

SCALE 1:10



3. JAMB DETAIL - PLAN

SCALE 1:5

