


©Crown Copyright and database rights 2021 OS Licence no. 100019980

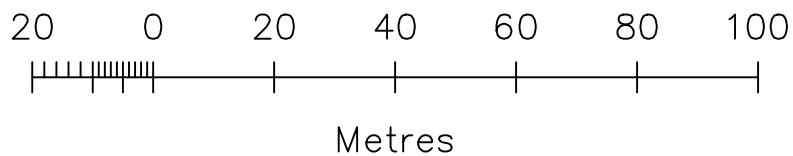

archiserve developments

chartered architects + development consultants

tel: 020 8166 4946
mob: 07961420787
email: info@archiservedevelopments.com
www.archiservedevelopments.com

Project: 7 DARTMOUTH PARK AVE, LONDON NW5 1JL Job no.: HAI/263/21 Drg. no.: P001
PROPOSED RESIDENTIAL EXTENSION

Client: MR A. HAINES

Scale: 1:1250@A4 Drawn by:

Description: LOCATION PLAN

Checked by: Date: 09.03.22