


LOCATION PLAN

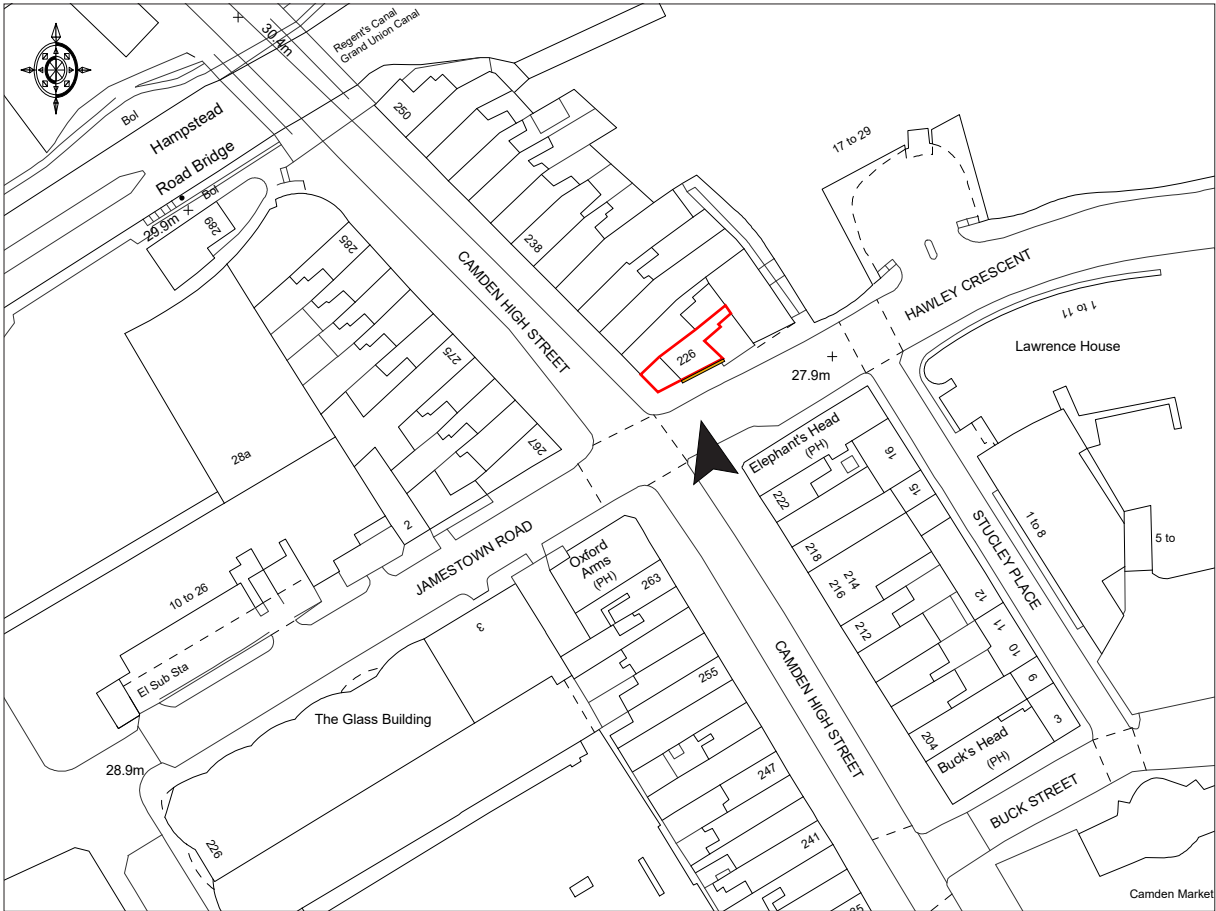

- Proposed Mural
- Site Boundary

Site: 226 Camden High Street, Camden Town, London NW1 8QS	Proposal: Mural Display	Drawing: Location Plan	Date: 07/03/2022	Dwg. No. PY3995/001 rev D	Scale: 1:1250@A3