


EXISTING ELEVATION

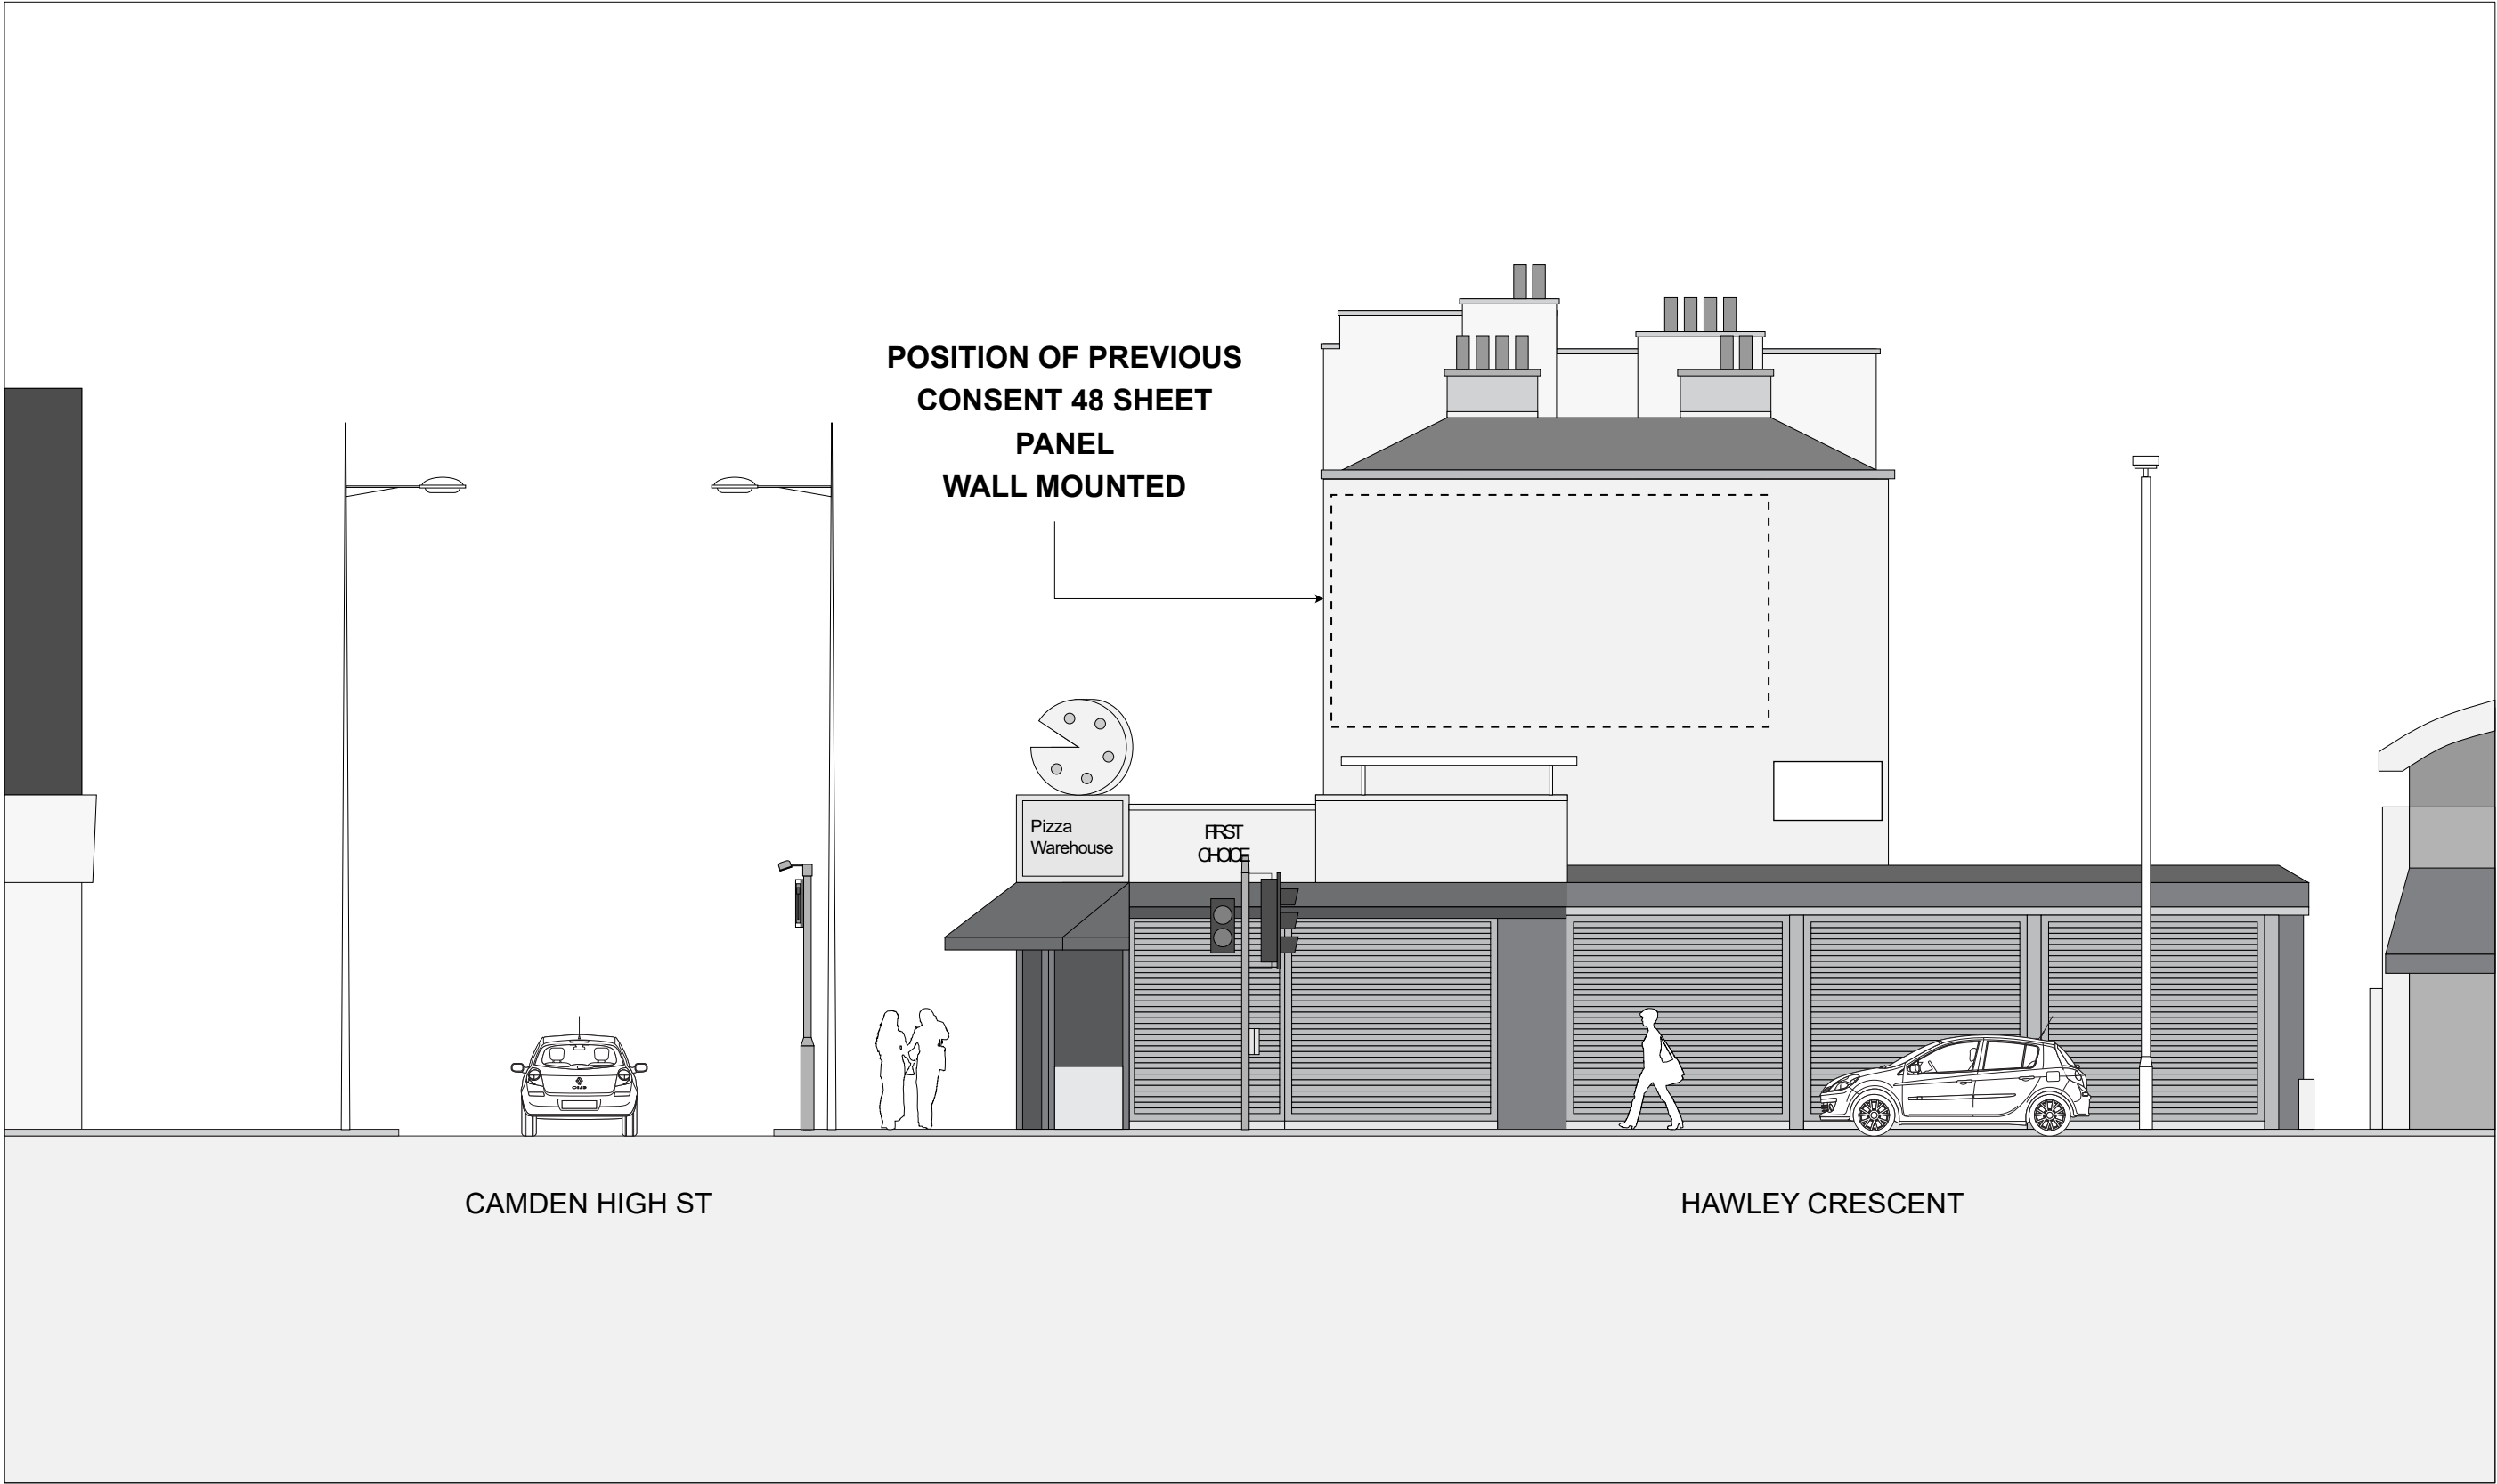

Site: 226 Camden High Street, Camden Town, London NW1 8QS	Proposal: Mural Display	Drawing: Existing Elevation	Date: 07/03/2022	Dwg. No. PY3995/003 rev D	Scale: 1:100@A3 0m 2m 4m 6m 8m
--	----------------------------	--------------------------------	---------------------	------------------------------	-----------------------------------