
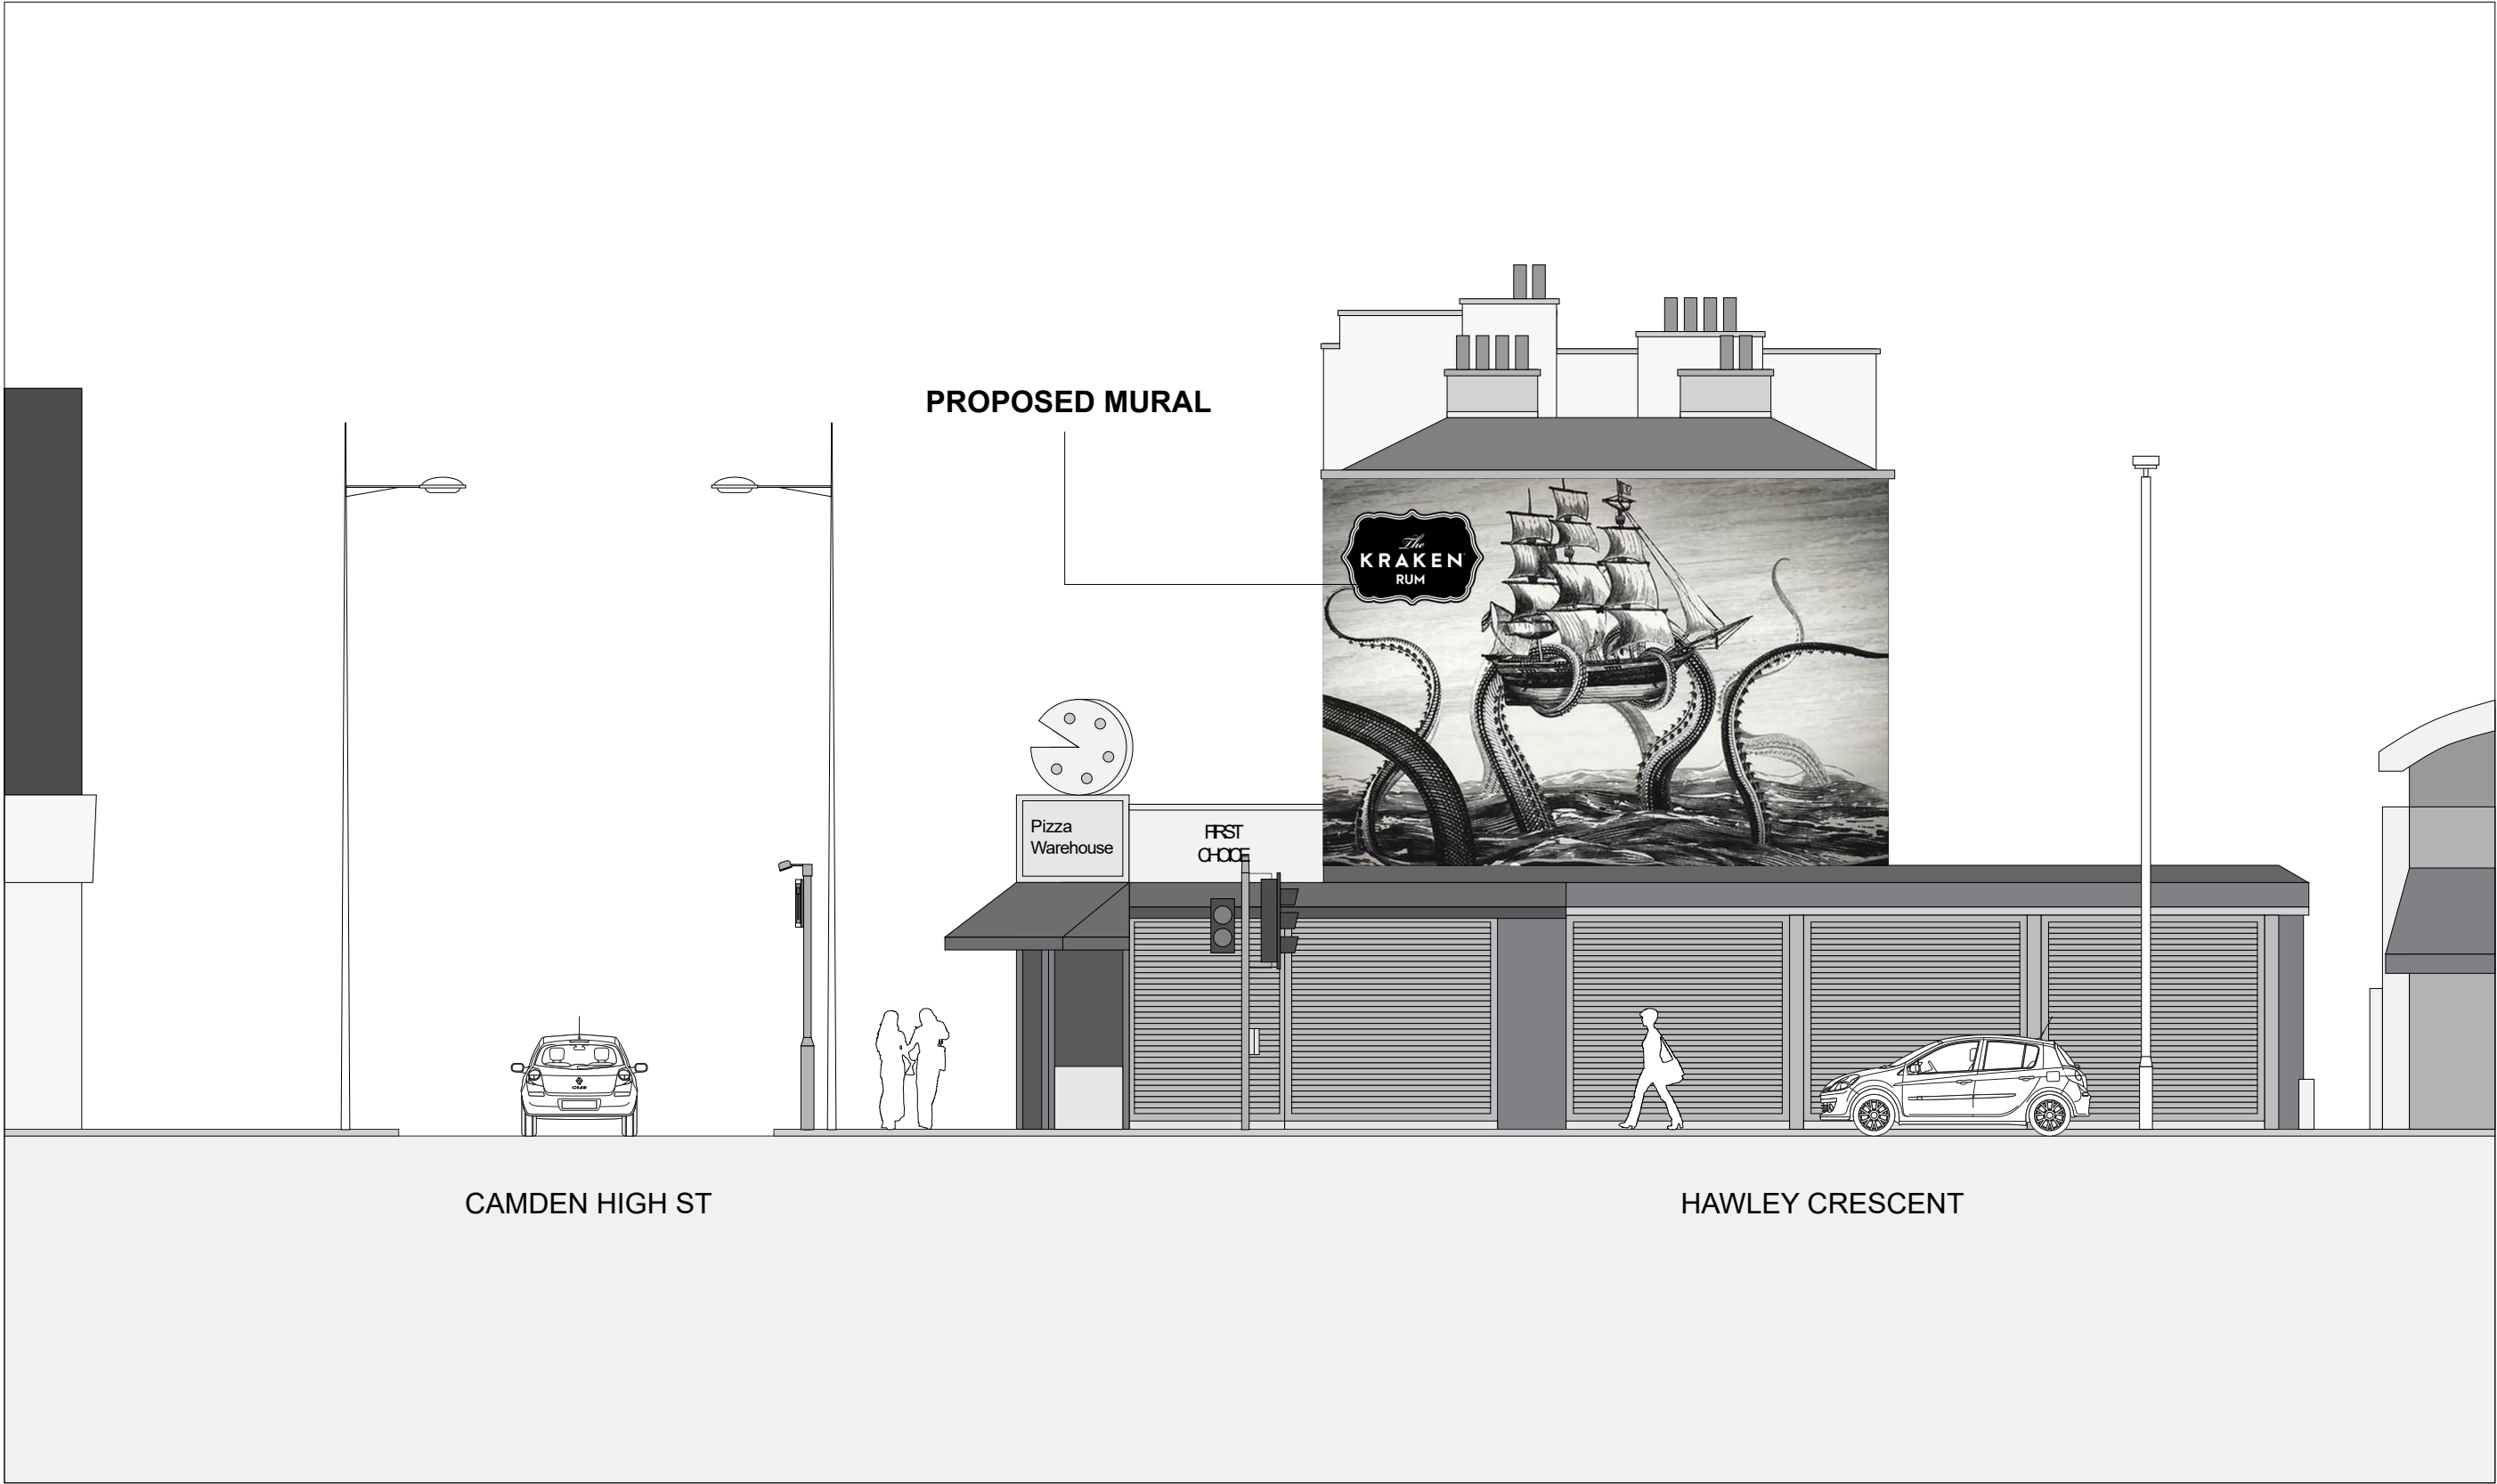


PROPOSED ELEVATION

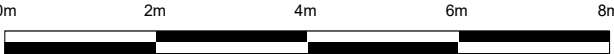

Site: 226 Camden High Street, Camden Town, London NW1 8QS	Proposal: Mural Display	Drawing: Proposed Elevation	Date: 07/03/2022	Dwg. No. PY3995/004 rev D	Scale: 1:100@A3 
--	----------------------------	--------------------------------	---------------------	------------------------------	--