
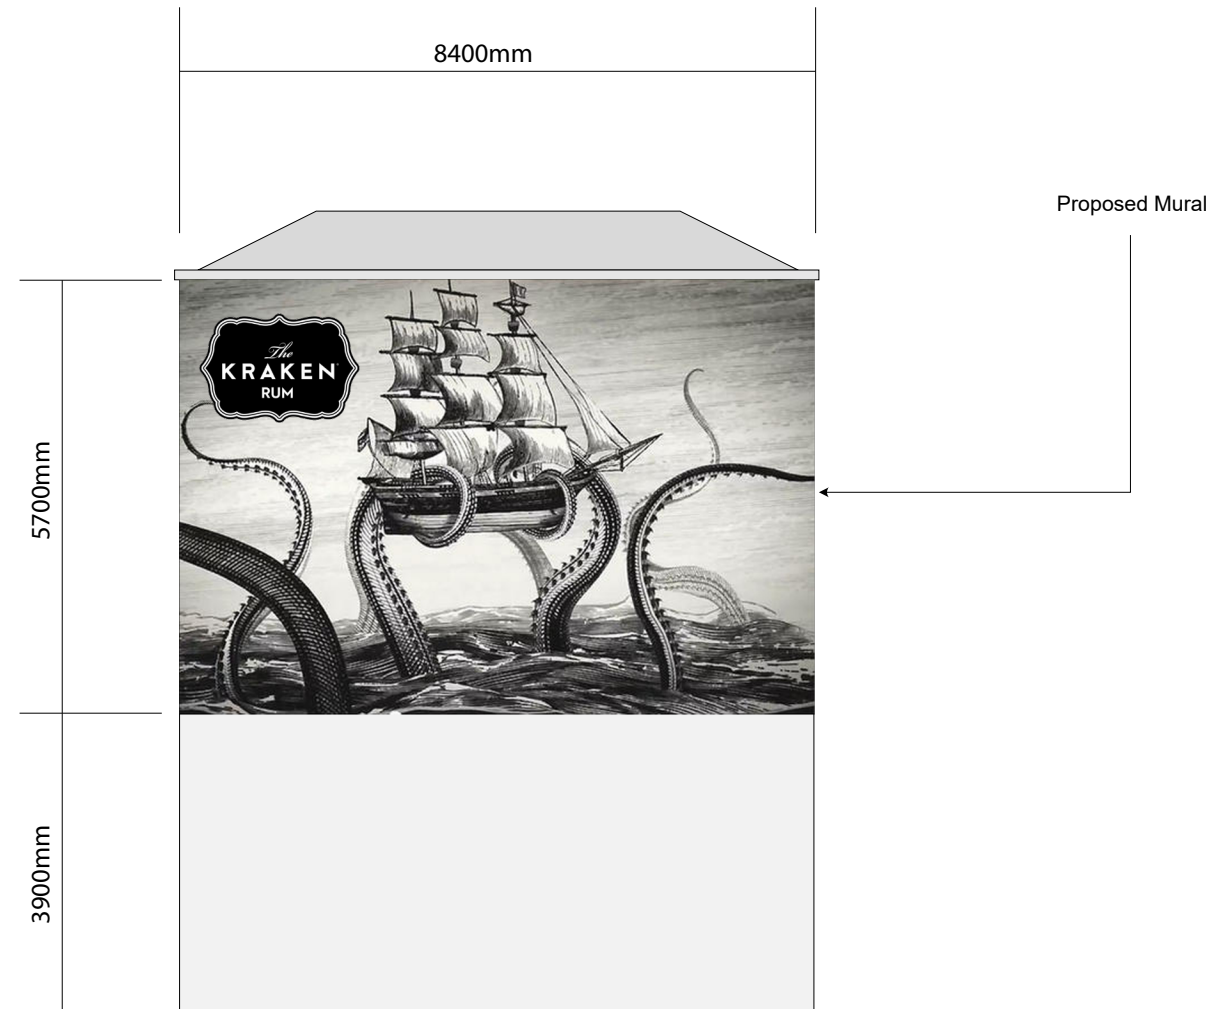


STANDARD SPECIFICATIONS

MURAL DISPLAY - (PROPOSED)

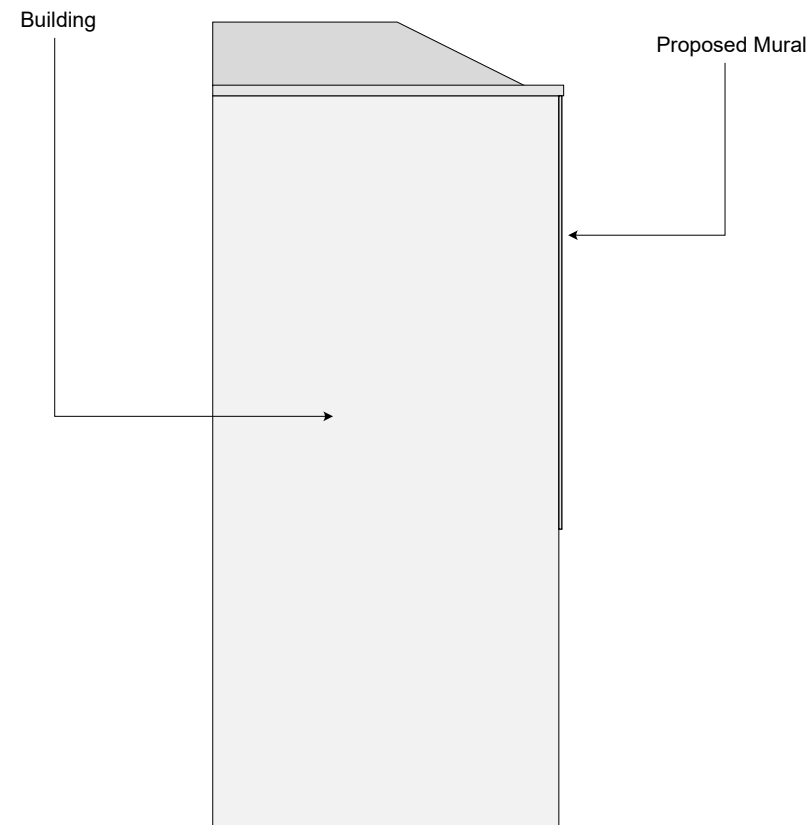

Site:
226 Camden High Street, Camden Town, London NW1 8QS

Proposal:
Mural Display

Drawing:
Standard Specifications

Date:
07/03/2022

Dwg. No.
PY3995/005 rev D

Scale: 1:100@A3

