



KEY PLAN
SCALE 1:500



South West Facing Elevation
Elevation 1

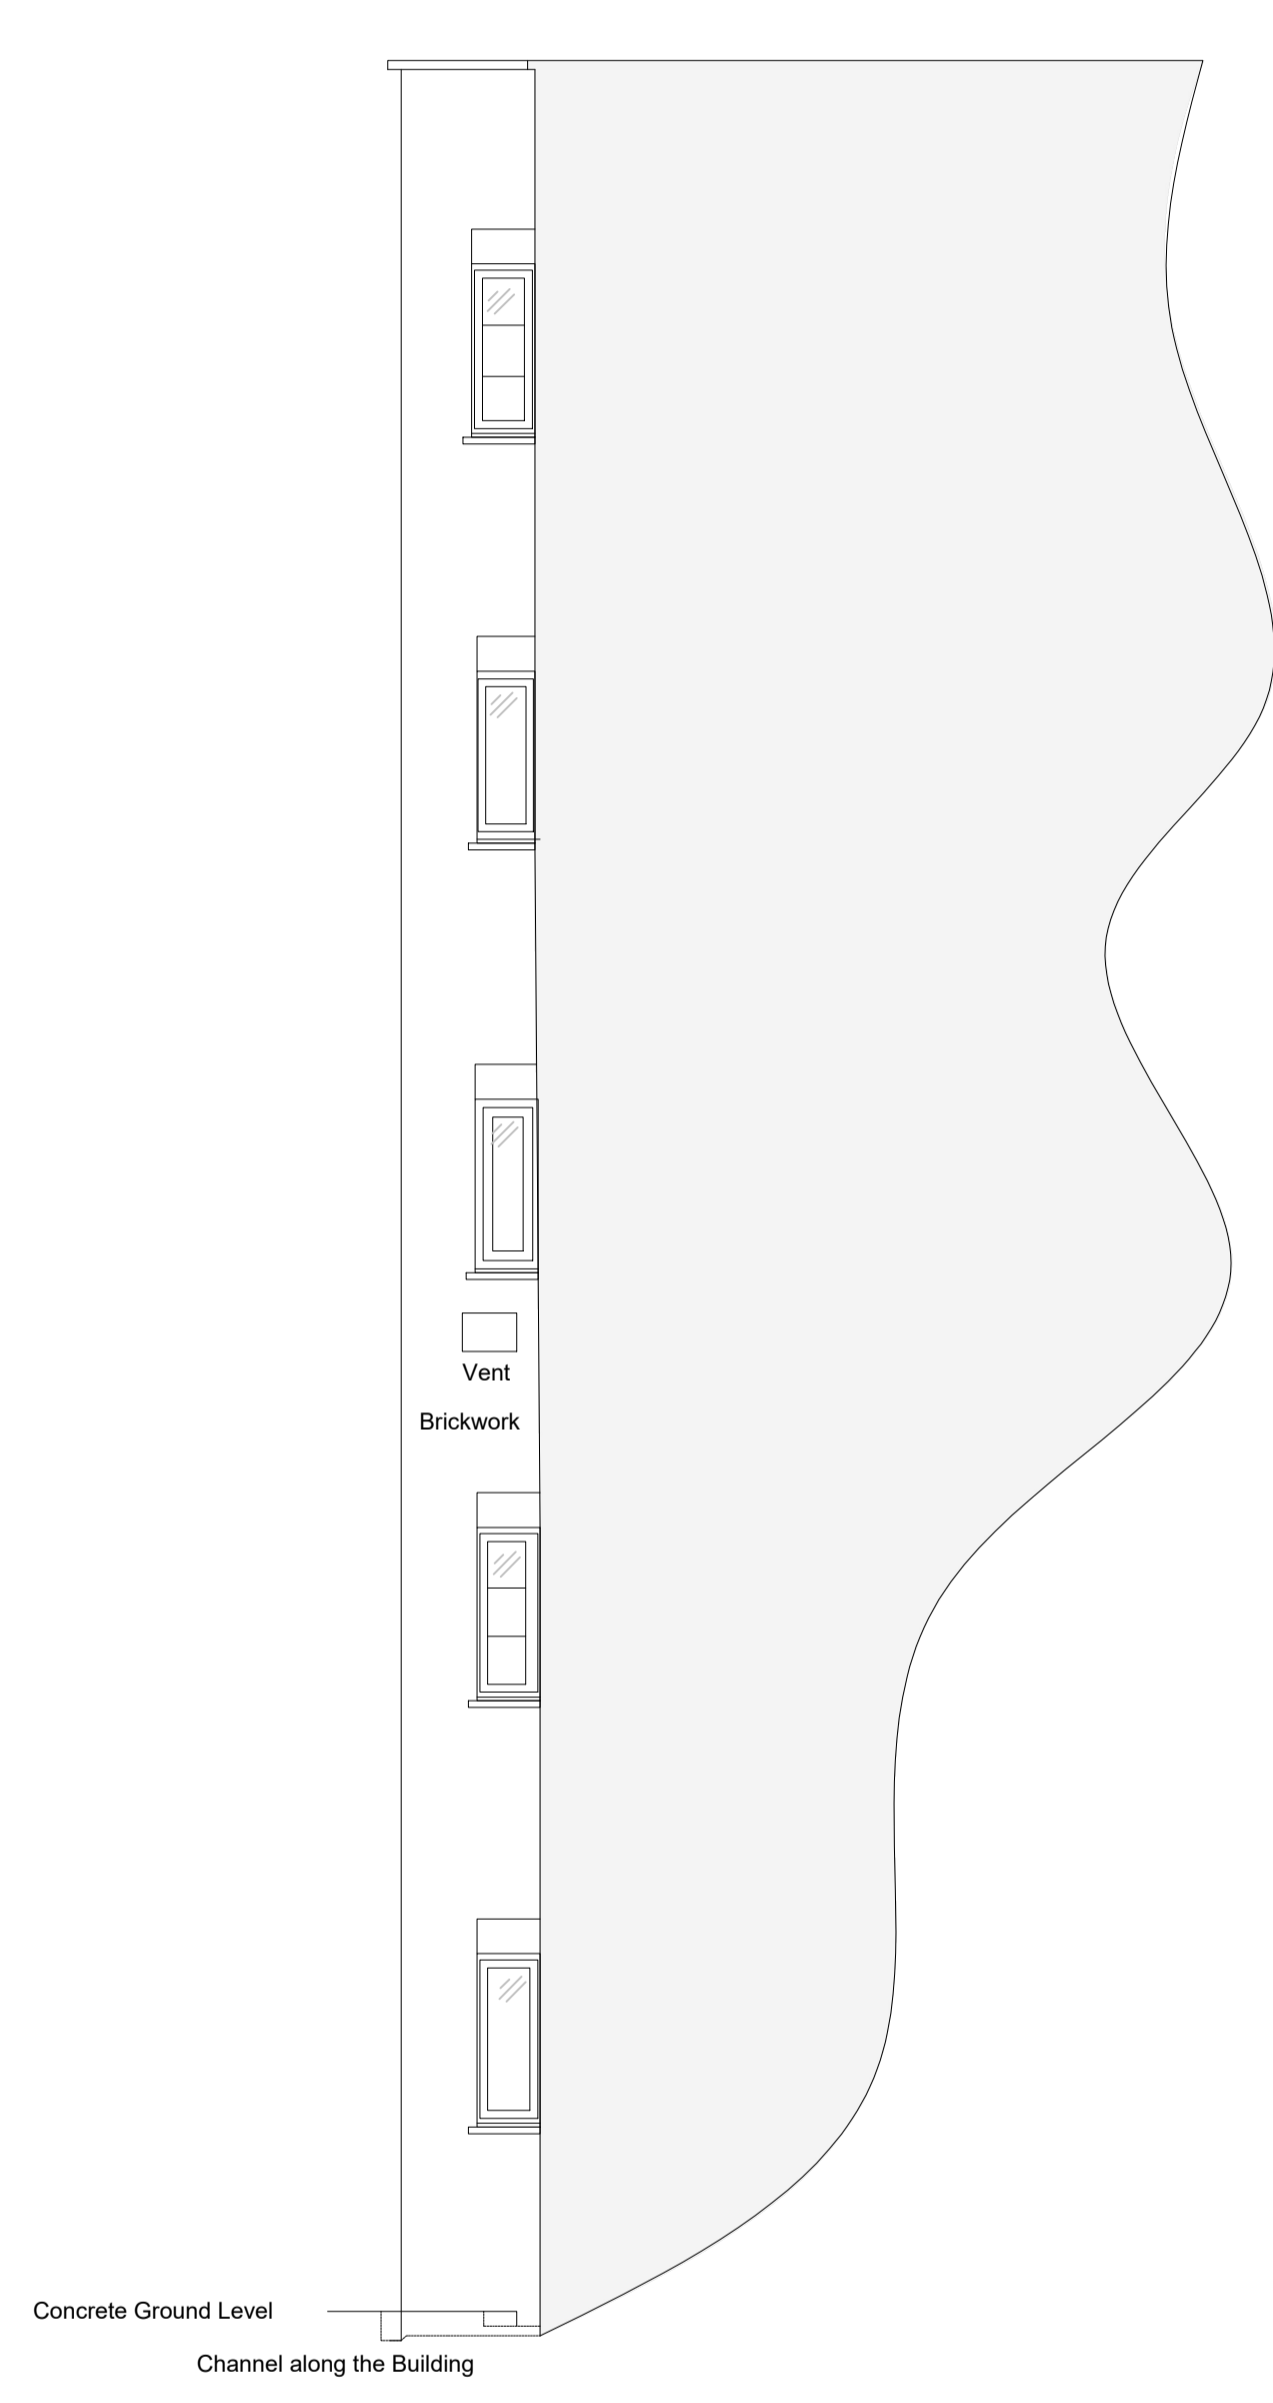

South East Facing Return Elevation
Elevation 2

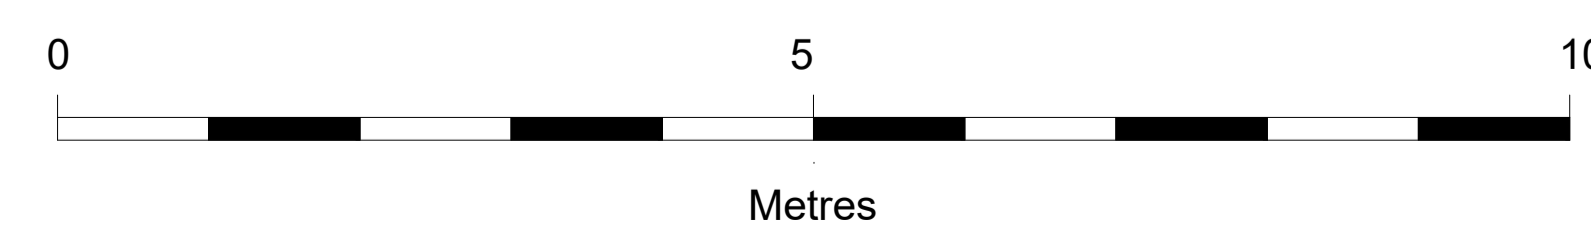

A	FIRST ISSUE	10-02-22	DR	SJ	CB
REVISION	DETAILS	DATE	ISSUED	BY	APP'D
CLIENT					
CADENT GAS LIMITED					
PROJECT					
1 TO 5 FALMER HOUSE					
DRAWING TITLE					
EXISTING ELEVATION PLAN					
DRG No.		REV			
CA12446-004		A			
DRG SIZE		SCALE		DATE	
A1		1:50		09/02/22	
DRAWN BY		CHECKED BY		APPROVED BY	
SJB		SJ		CB	
<p>STOKE ON TRENT TEL 01742 276700 WWW.WARDELLARMSTRONG.COM</p> <ul style="list-style-type: none"> <input type="checkbox"/> BIRMINGHAM <input type="checkbox"/> BOLTON <input type="checkbox"/> CARDIFF <input type="checkbox"/> CARLISLE <input type="checkbox"/> EDINBURGH <input type="checkbox"/> GLASGOW <input type="checkbox"/> LONDON <input type="checkbox"/> MANCHESTER <input type="checkbox"/> NEWCASTLE UPON TYNE <input type="checkbox"/> SHEFFIELD 					