
APPROXIMATE DIRECTION OF NORTH

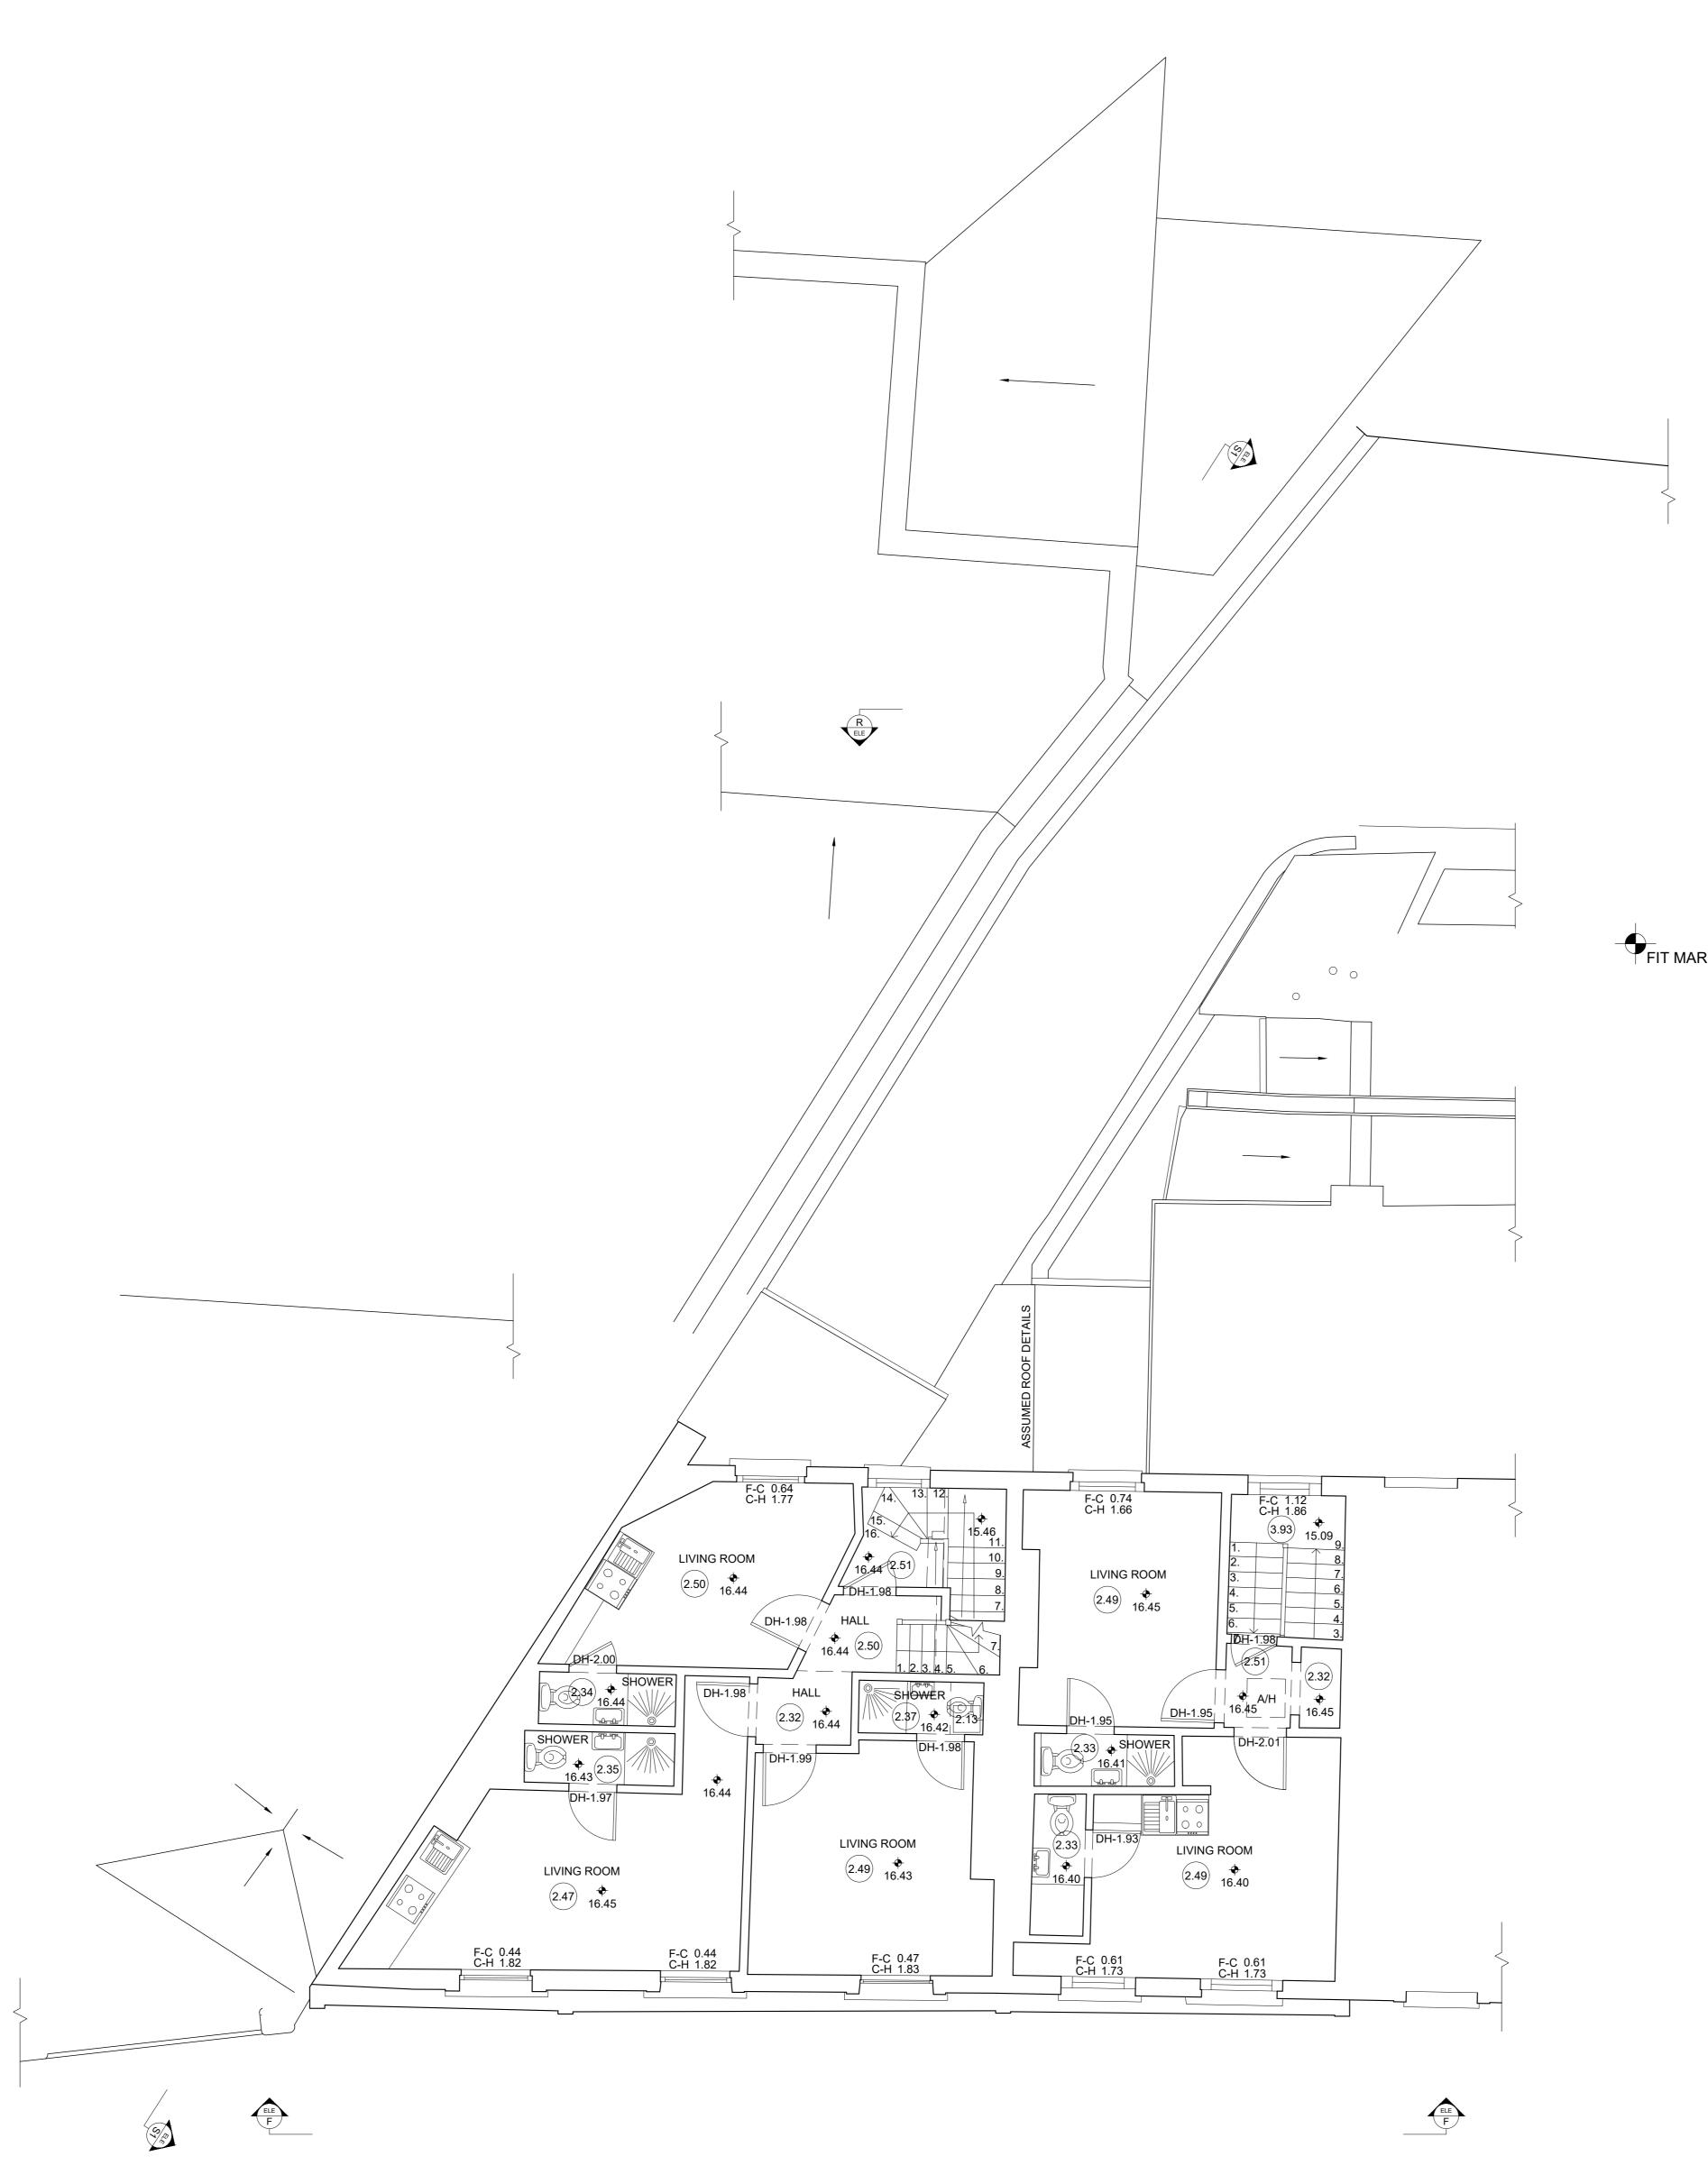

FIT MARK B

R

C Copyright							
Copyright of this drawing is retained by AMU Surveys Ltd. Any discrepancies between this drawing and any other information should be reported to AMU Surveys Ltd.							
Standa		viations (w ling Survey		plicable)	:	Land Cum	
AB ACU AH AP AV BR BSL CC CIH A.H.S DB DR FA F-A F-B FL AGGU HW NTS DR EFV RL BP V WA	ACUAIR CONDITIONING UNITAHACCESS HATCHAPACCESS PANELAVAIR VALVEBHBEAM HTBRBOILERBSLBEAM SOFFIT LEVELCBCUPBOARDCCCEILING CHANGECIHCLEAR INTERNAL HTC-ACILL TO APEX HTC-HCILL TO SPRING HTDBDOOR BASE HTDHDOOR BASE HTDHDOOR TO APEX HTF-AFIRE ALARMF-AFLOOR TO APEX HTF-CFLOOR TO APEX HTF-CFLOOR TO SPRING HTFLFLOOR TO SPRING HTFLFLOOR TO SPRING HTFLFLOOR TO SPRING HTFLFLOOR TO APEX HTF-CFLOOR TO SPRING HTFLFLOOR LEVELGEAGROSS EXTERNAL AREAGIAGROSS INTERNAL AREAGUGULLYHTHEATERHWHOT WATER TANKNIANET INTERNAL AREANTSNOT TO SCALERADRADIATORRERECESS HEAD HEIGHTRFVRAISED FLOOR VOIDRLROOF LIGHTRSHROLLER SHUTTERRWPRAIN WATER PIPESVPSOIL VENT PIPEVVENT			BC BE BT CAAC CLEE ELEFEFFFF FFG GG IC IL IF MI MI P PP	ATV ATV BEC R H K M T S W N N N N N N N N N N N N N	BELISHA BI B.T. COVER CAMERA CABLE TV (COVER LEV ELECTRIC ELECTRIC ELECTRIC ELECTRIC ELECTRIC EARTH ROI FIRE HYDR FLAG POLE FOUL WATI GULLY GAS VALVE INSPECTIO INVERT LEV LAMP POST MANHOLE MARKER P POST PARKING M PIPE	LLUMINATED EACON EACON COVER /EL BOX COVER POLE D ANT ER ER EN COVER VEL T OST METER CE AND TELE. EYE N CE AND TELE. EYE N ER PIPE VEL /E PIPE TER NCE H POLE IGNALS IC IGNALS IC IGNALS IC IGNALS IC IGNALS IC IGNALS VER TER P
Symbols (where applicable):							
			CE	eiling			l
		10.00 \$		3.00		3.00	
	RELAT	R LEVEL TVE TO TUM	STRU	OR TO CTURAL ING HT		FLOOR T SUSPEND CEILING I	ED
Notes:							
The Survey has been computed on an arbitrary.							
All Levels are in meters and relate to an arbitrary.							
Station 1 Value 10.000m							
All survey control must be checked and verified before any use.							
All direction arrows indicate UP unless otherwise stated. Drainage pipe sizes (where shown) have been gauged from							
the surface (for safety reasons) and should be regarded as approximate only. All dimensions and connections should be							
checked and verified prior to starting work. Visible features in the vicinity of any boundaries, as shown							
on this survey, may not represent the extent of legally conveyed ownership.							
Whilst every effort has been made to determine wall materials, no guarantee is given. Materials should be regarded as assumed unless verified by a qualified third party.							
Internal walls measurements are taken to the wall finishes at approx. 1m above the floor level. The wall is assumed to be							
vertical.							
If some of the features at the time of survey are obstructed or not visible, they may not have been surveyed. Do not scale from this drawing.							
Rev	Date	Ву	Descr	iption			
1100		^{by}		ירייטו			
LAND & MEASURED BUILDING SURVEYS							
AMU Surveys Ltd							
Sabichi House,Image: 020 8338 12195 Wadsworth Road,Image: 020 8338 1219Perivale UB6 7JD,Image: 020 8338 1219Image: 020 8338 1219Ima							
Client: Kentish Estate Limited							
Project: 1-3 Southampton Road London NW5 4JS							
Drawing Title: EXISTING							
		SECO			•	PLAN	
Date: Scale: Surveyor: Drawn: Checked:							
Date: Scale: Surveyor 30/11/2021 1:50@A0 AU/A0						GS/PP	AU
Job No 21(): 063	Drawing N 21	lo: 063-03			et No: 3 OF 08	Rev: