


# 1 – 3 SOUTHAMPTON ROAD, KENTISH TOWN, LONDON, NW5 4JS SITE LOCATION PLAN

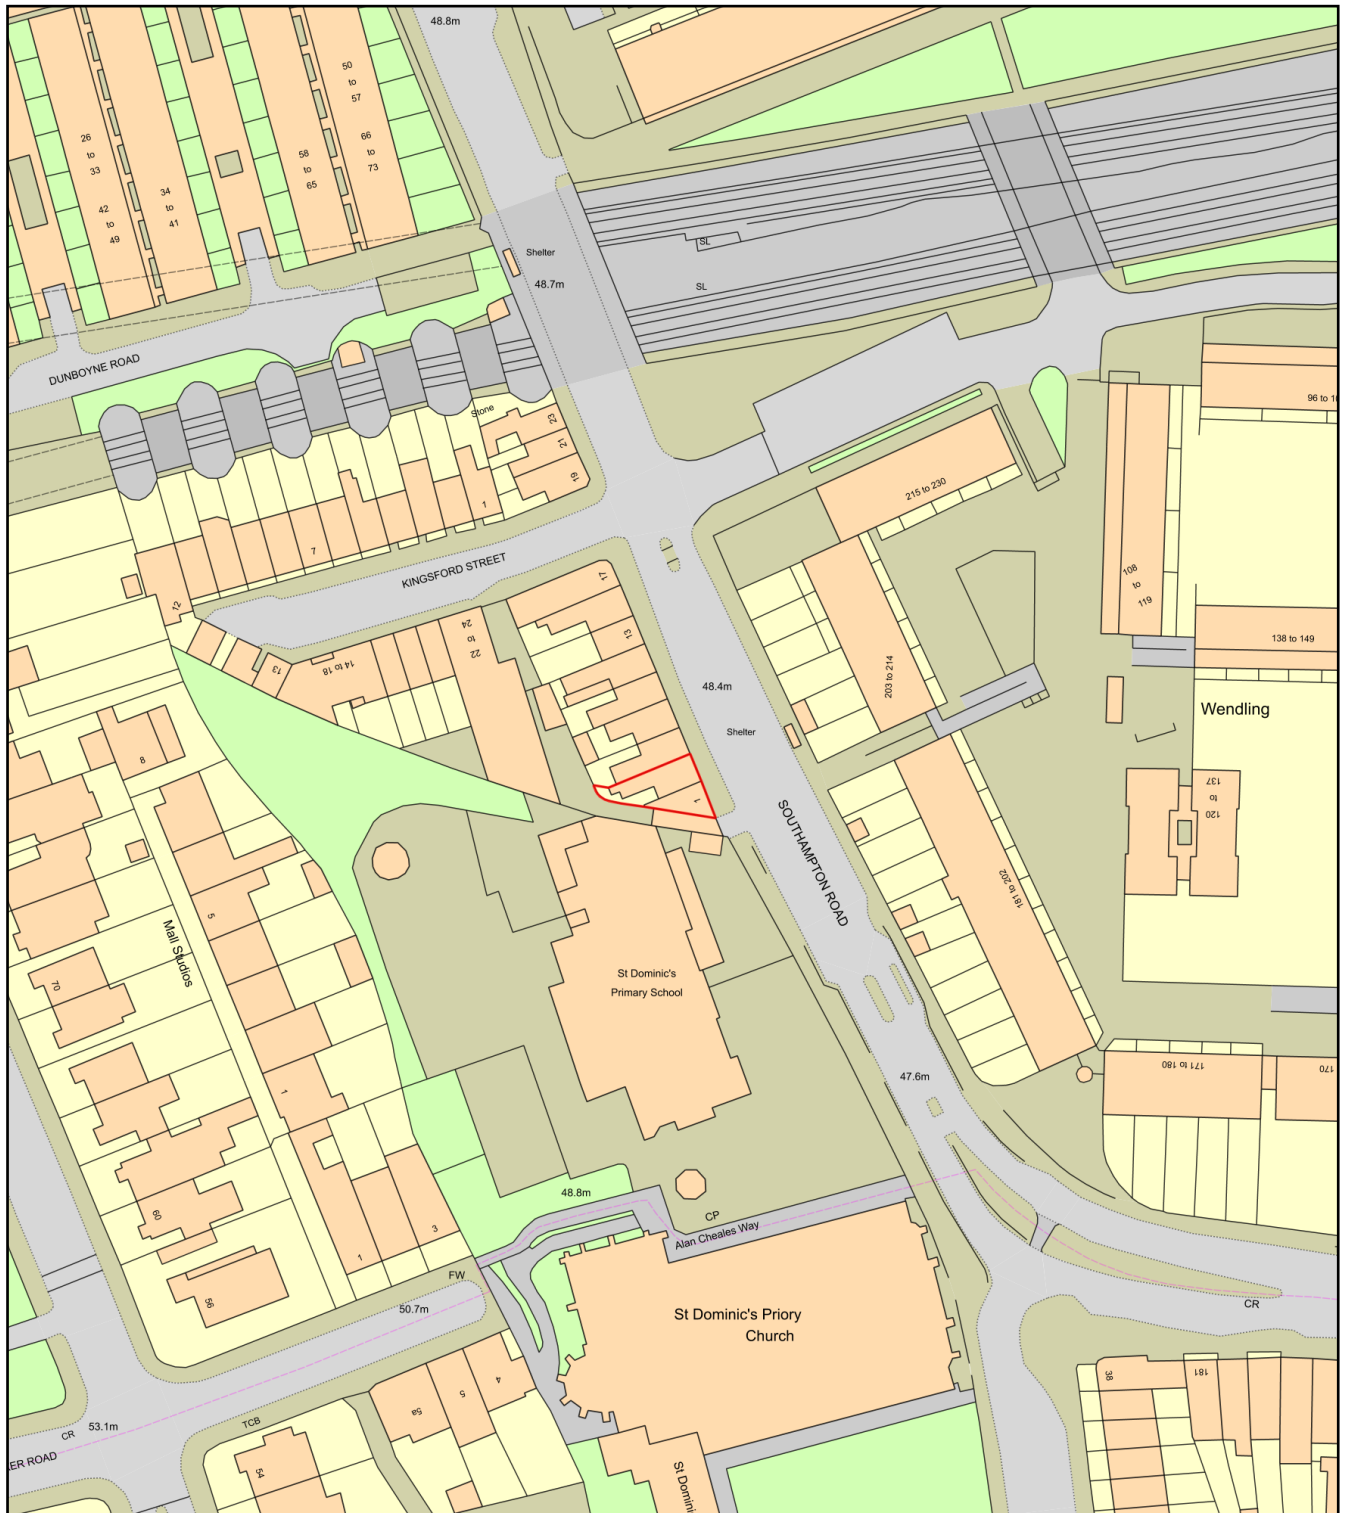

0 50  
Metres



Plan Produced for: ROK Planning

Date Produced: 17 Feb 2022

Plan Reference Number: TQRQM22048143135741

Scale: 1:1250 @ A4