

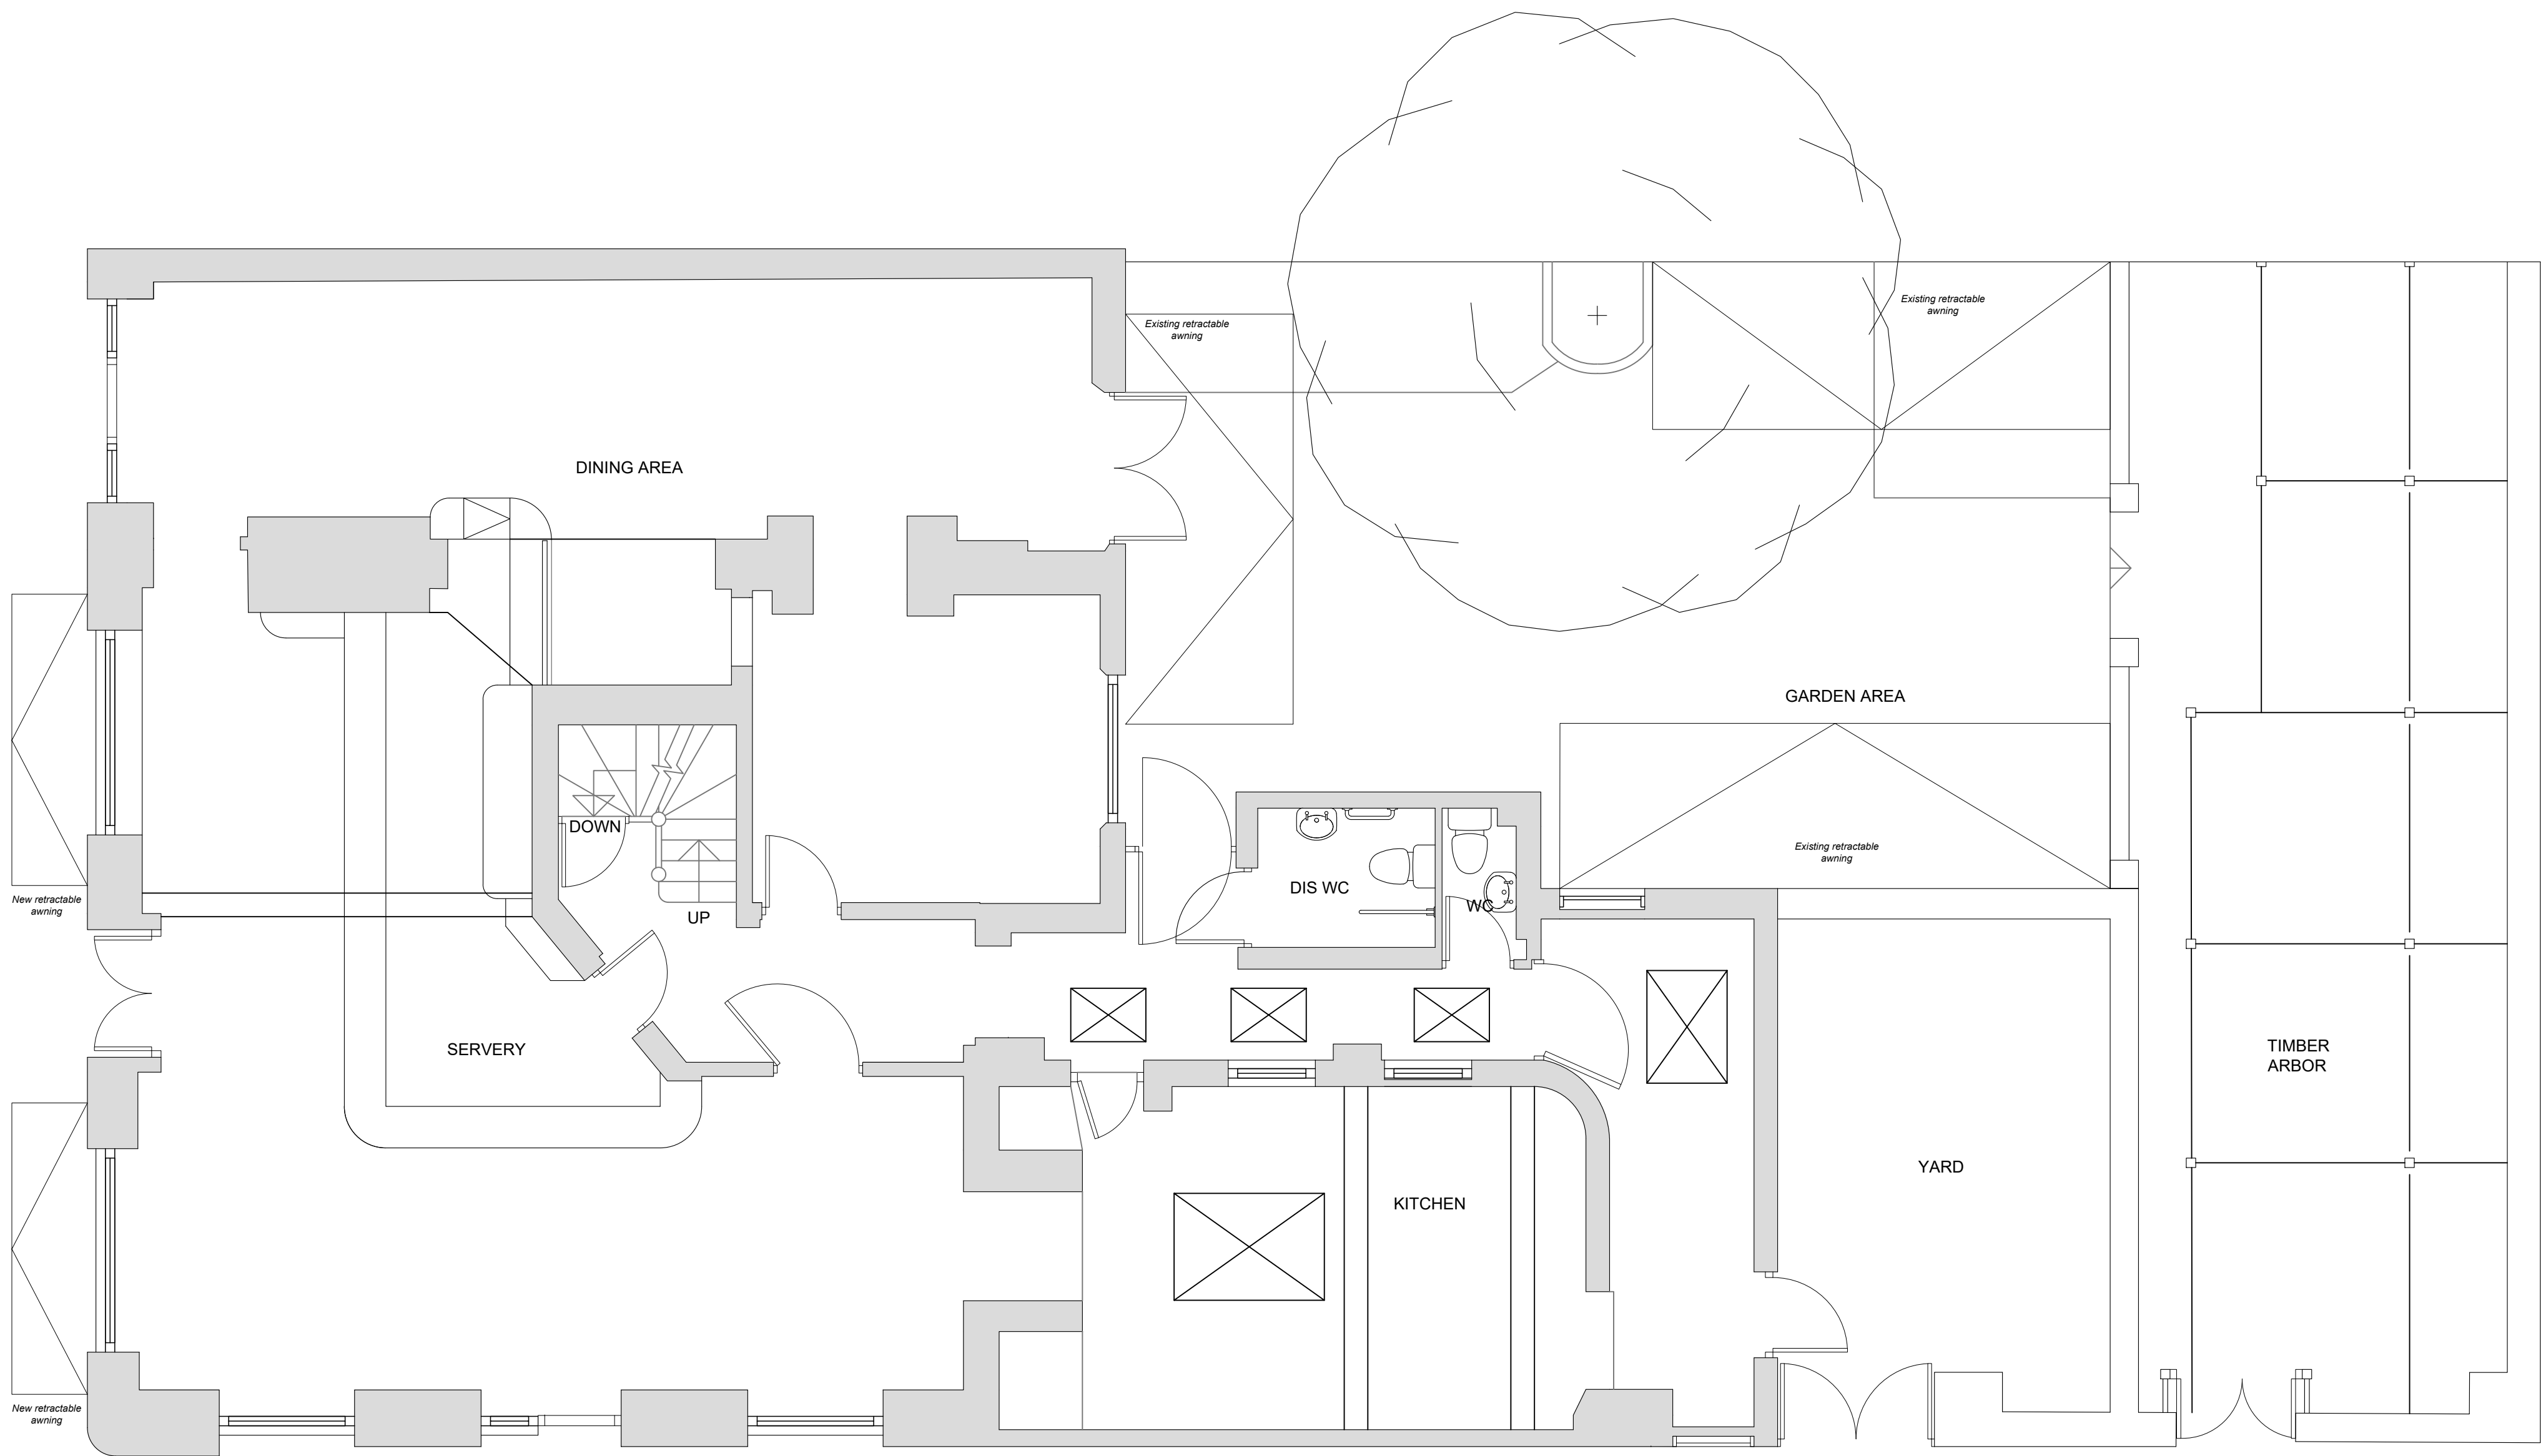


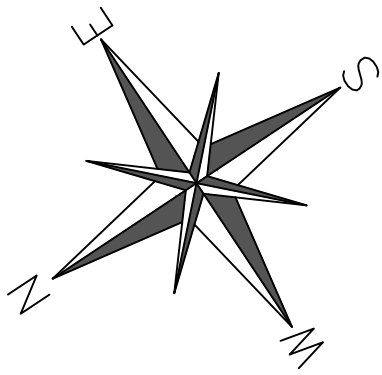

Proposed Ground Floor
1:50

SCALE BAR 1:50

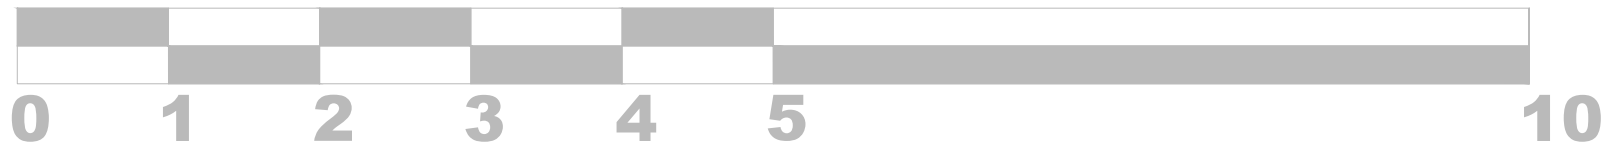

Description		Date
RTSAN		
ricci@rt-san.com 07753 231265		
Site Address:		THE ENGINEER 65 GLOUCESTER AVENUE LONDON NW1 8JD
Drawing Title:		PROPOSED GROUND FLOOR - FRONT AWNINGS
Client Name:		M&B
Project	Scale	Date
DT168	1:50@A1	24.01.22
Revision	Drawing No.	Drawn By
A	10	RFT