


Description		Date
RTSAN		
ricci@rt-san.com 07753 231265		
Site Address: THE ENGINEER 65 GLOUCESTER AVENUE LONDON NW1 8JD		
Drawing Title: AWNING SECTION		
Client Name: M&B		
Project	Scale	Date
DT168	1:50@A4	02.03.22
Revision	Drawing No.	Drawn By
A	13	RFT

Awning housing to be mounted to vacant space above window. This allows installation to not alter or interfere with existing coving or decorative detailing.

Stobag S8130 3 edge retractable awning.

Awning fabric to be Stobag classic 24408.

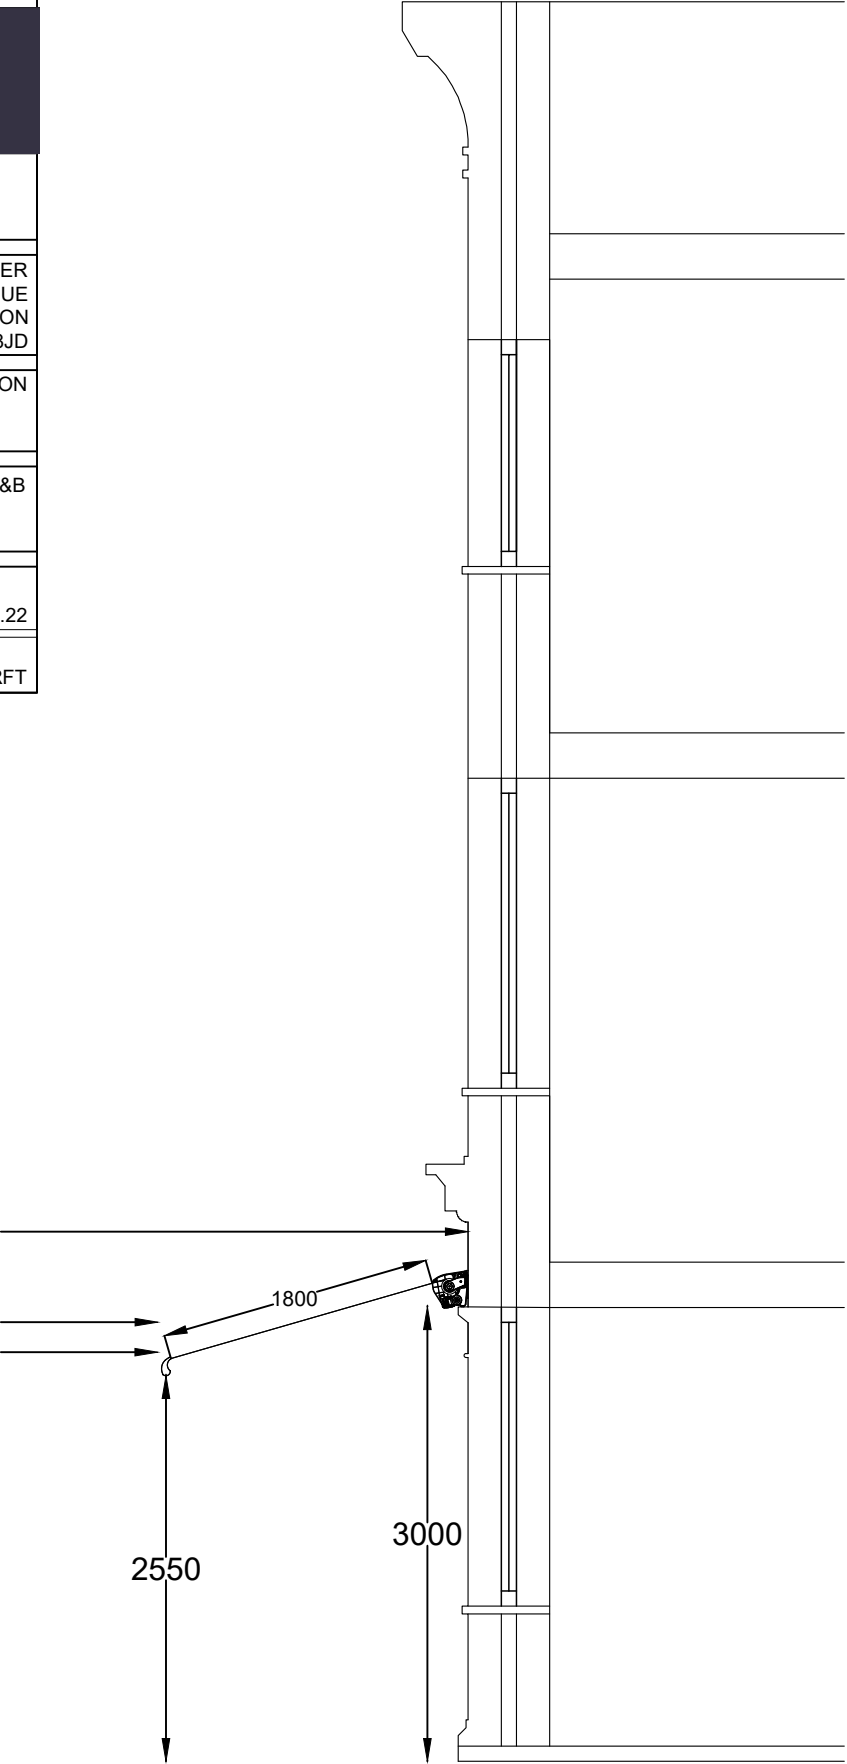

Proposed Side Elevation
1:50

SCALE BAR 1:50

