



Treated hexagonal timber, varies in height eg.100mm, 150mm, 250mm and 400mm , allow for mix as shown on key plan.  
- Reclaimed/recycled timber sourced from Ashwells Timber Merchants [www.ashwelltimber.com](http://www.ashwelltimber.com)  
Tel: 01375 892 576  
- Oak/larch/Robinia TBC on receipt of samples, refer to specification.  
- Planed & sanded all round to remove all sharp edges/splinters.  
- Refer also to specification Q52/322.



**Hexagonal timber detail  
1:5**

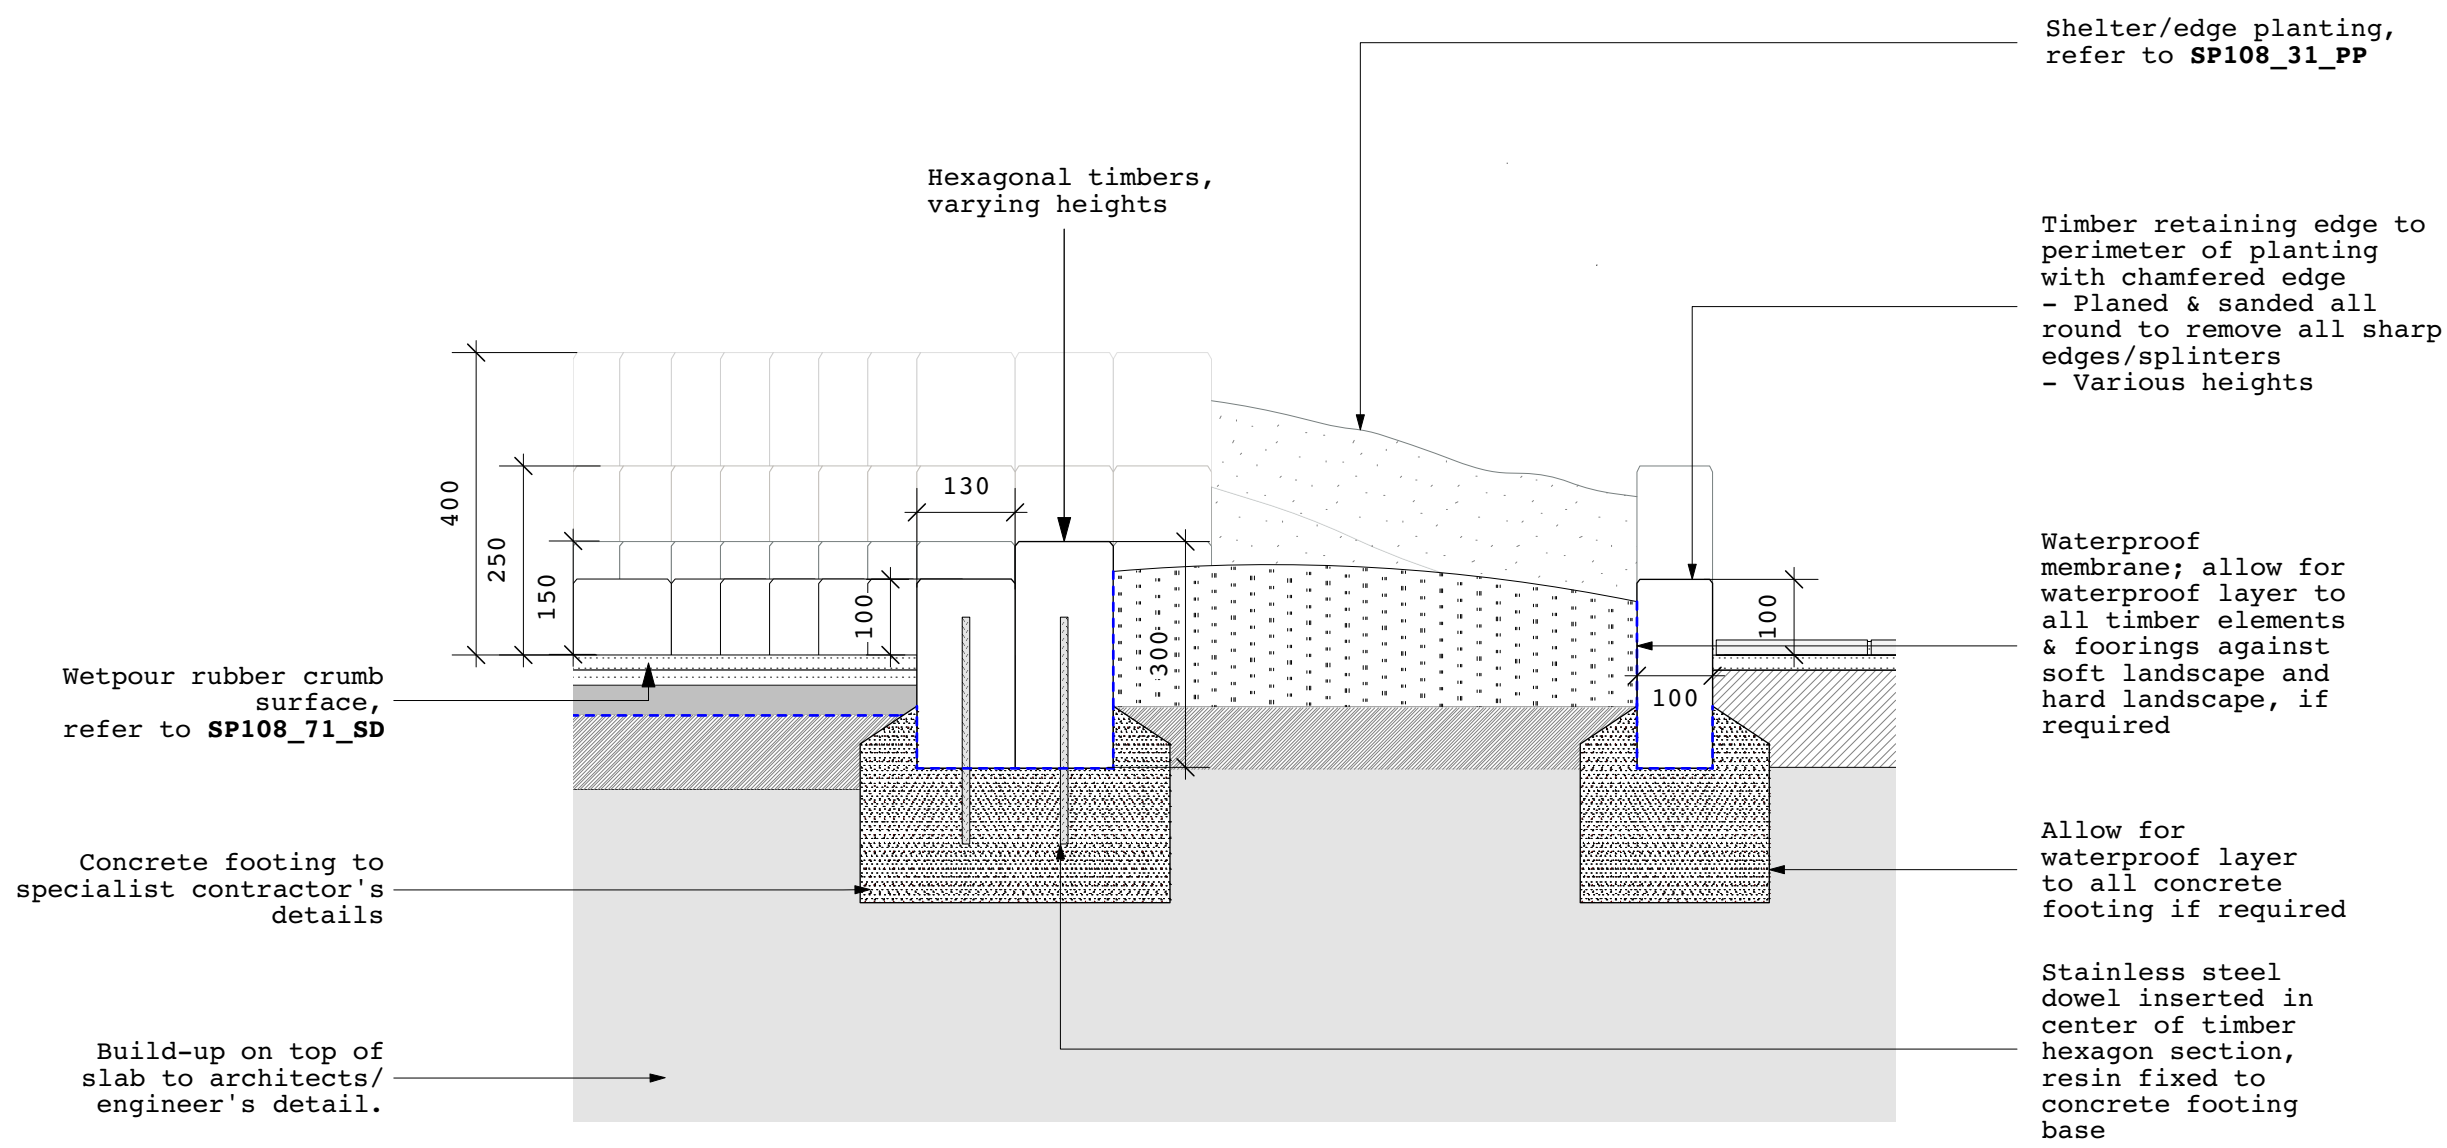

**Section 03 - Hexagonal timbers fixing detail  
1:10**

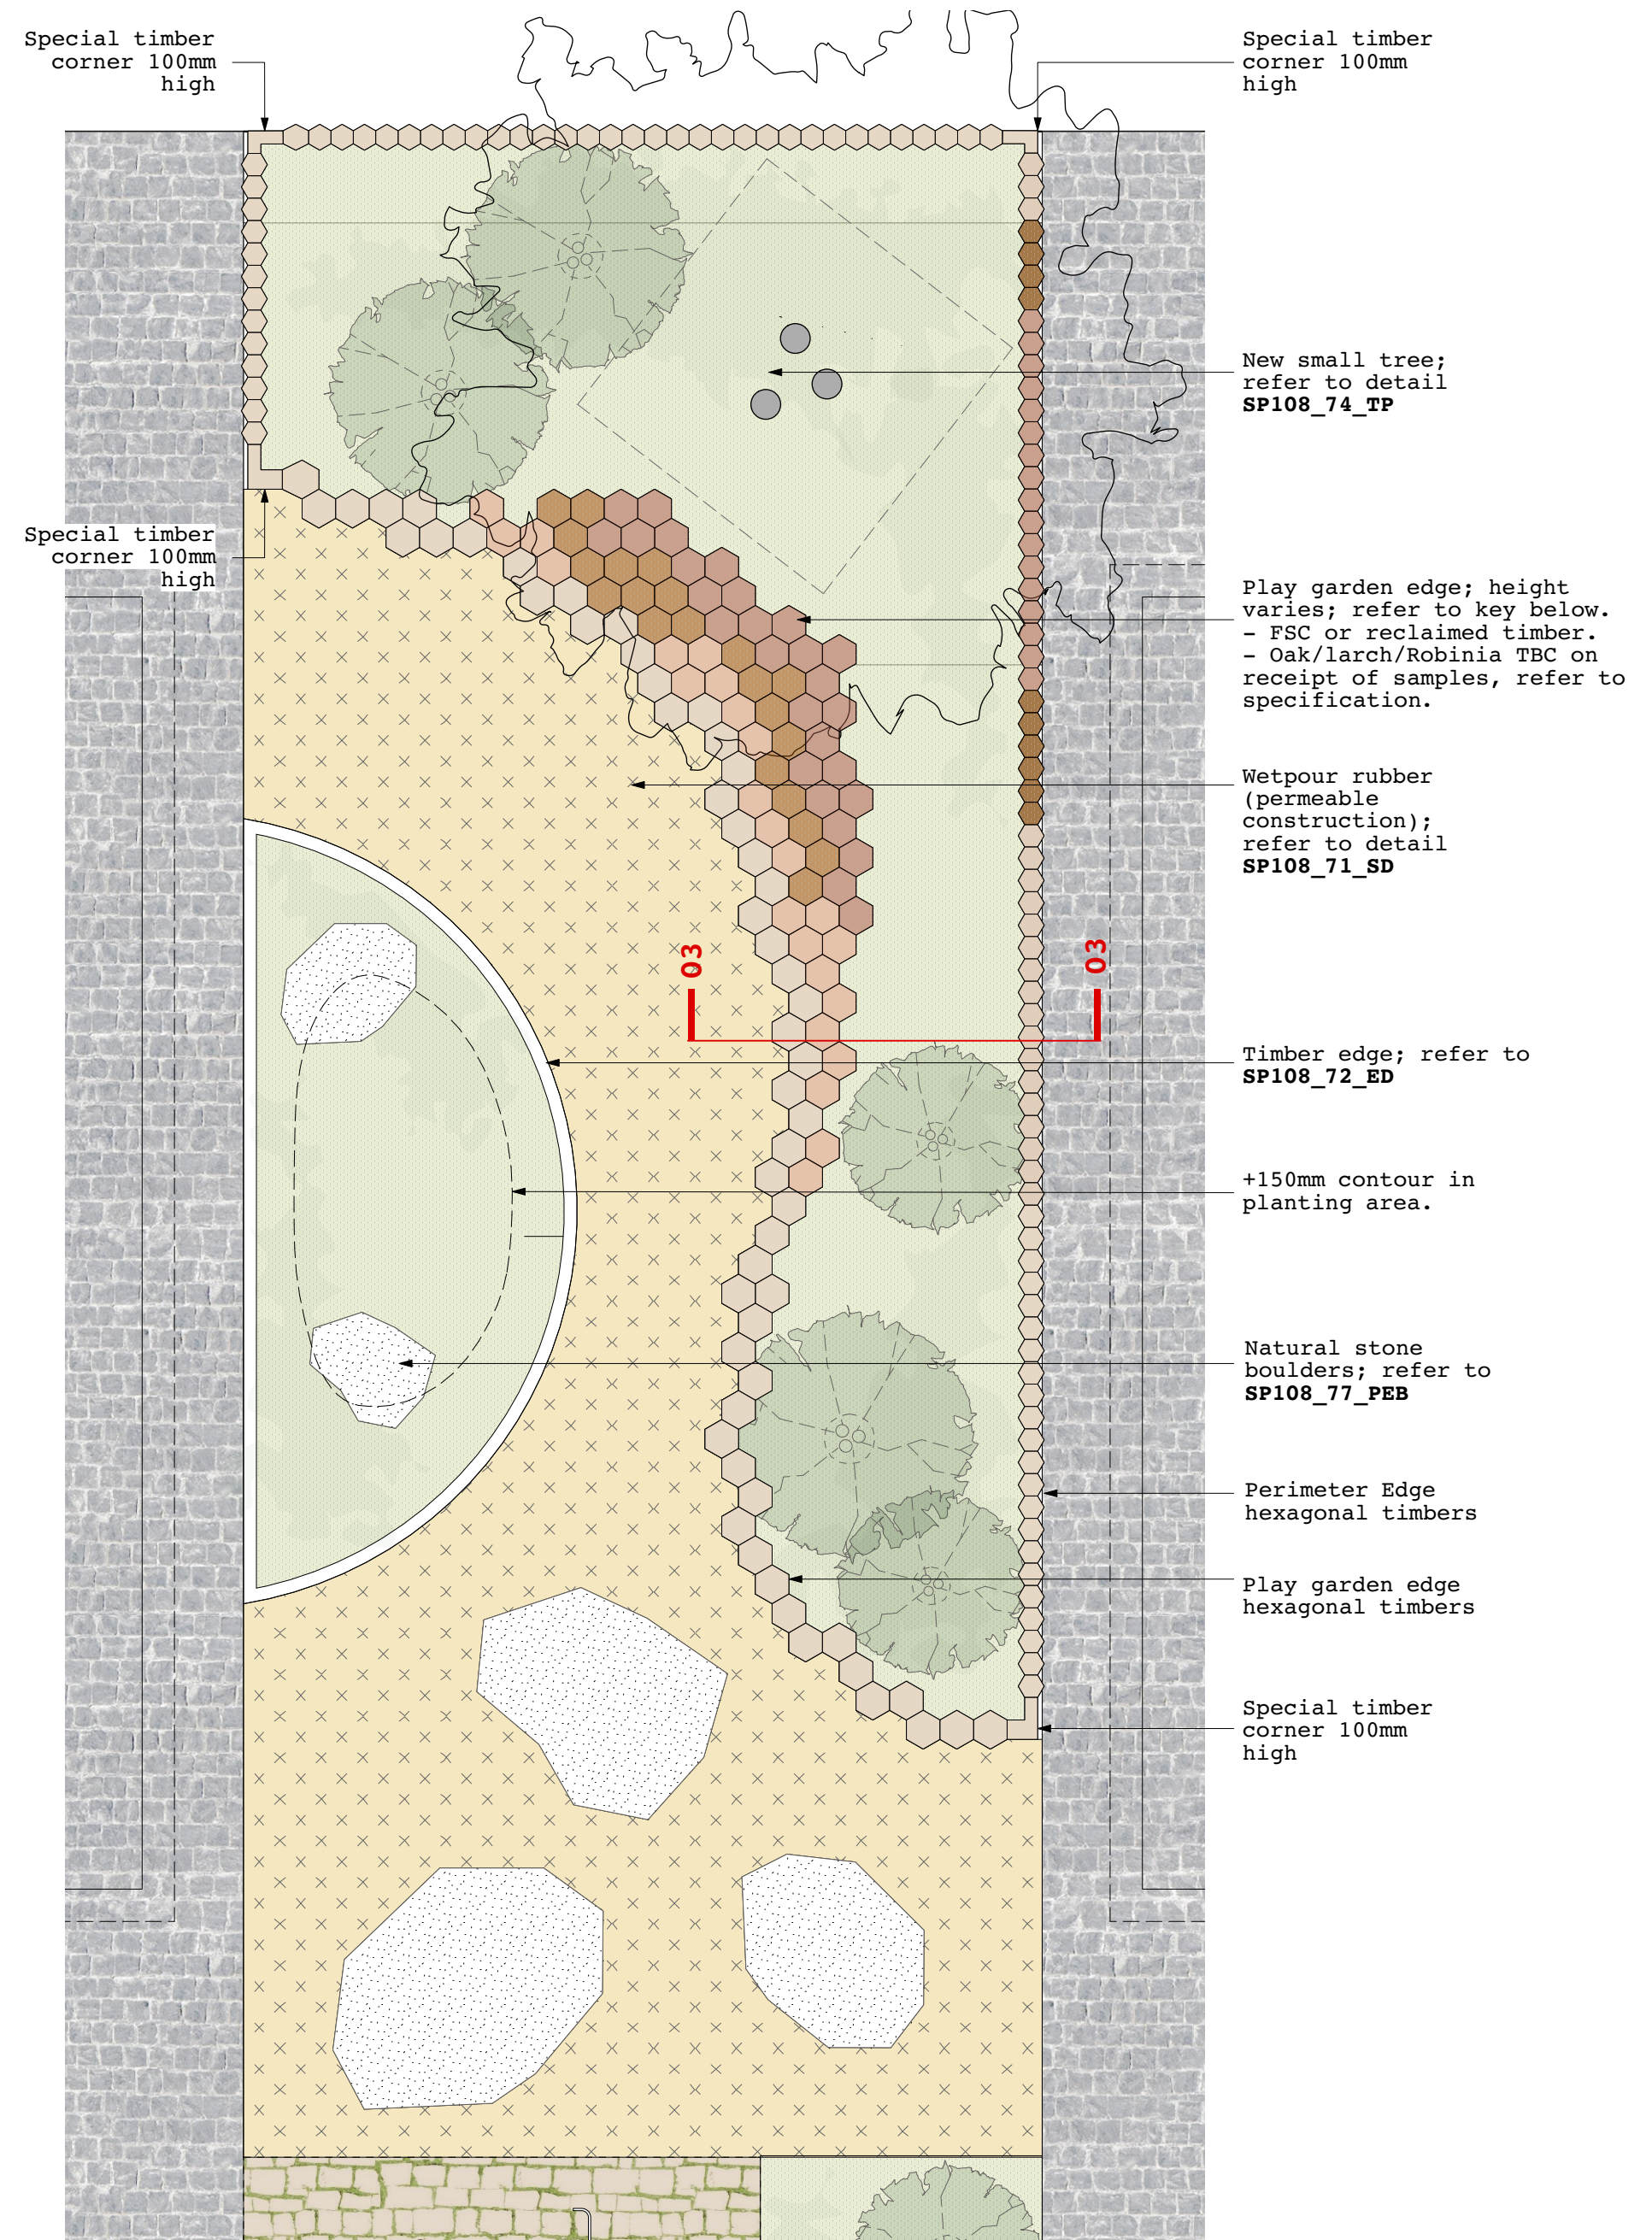

**Layout Plan  
1:25**

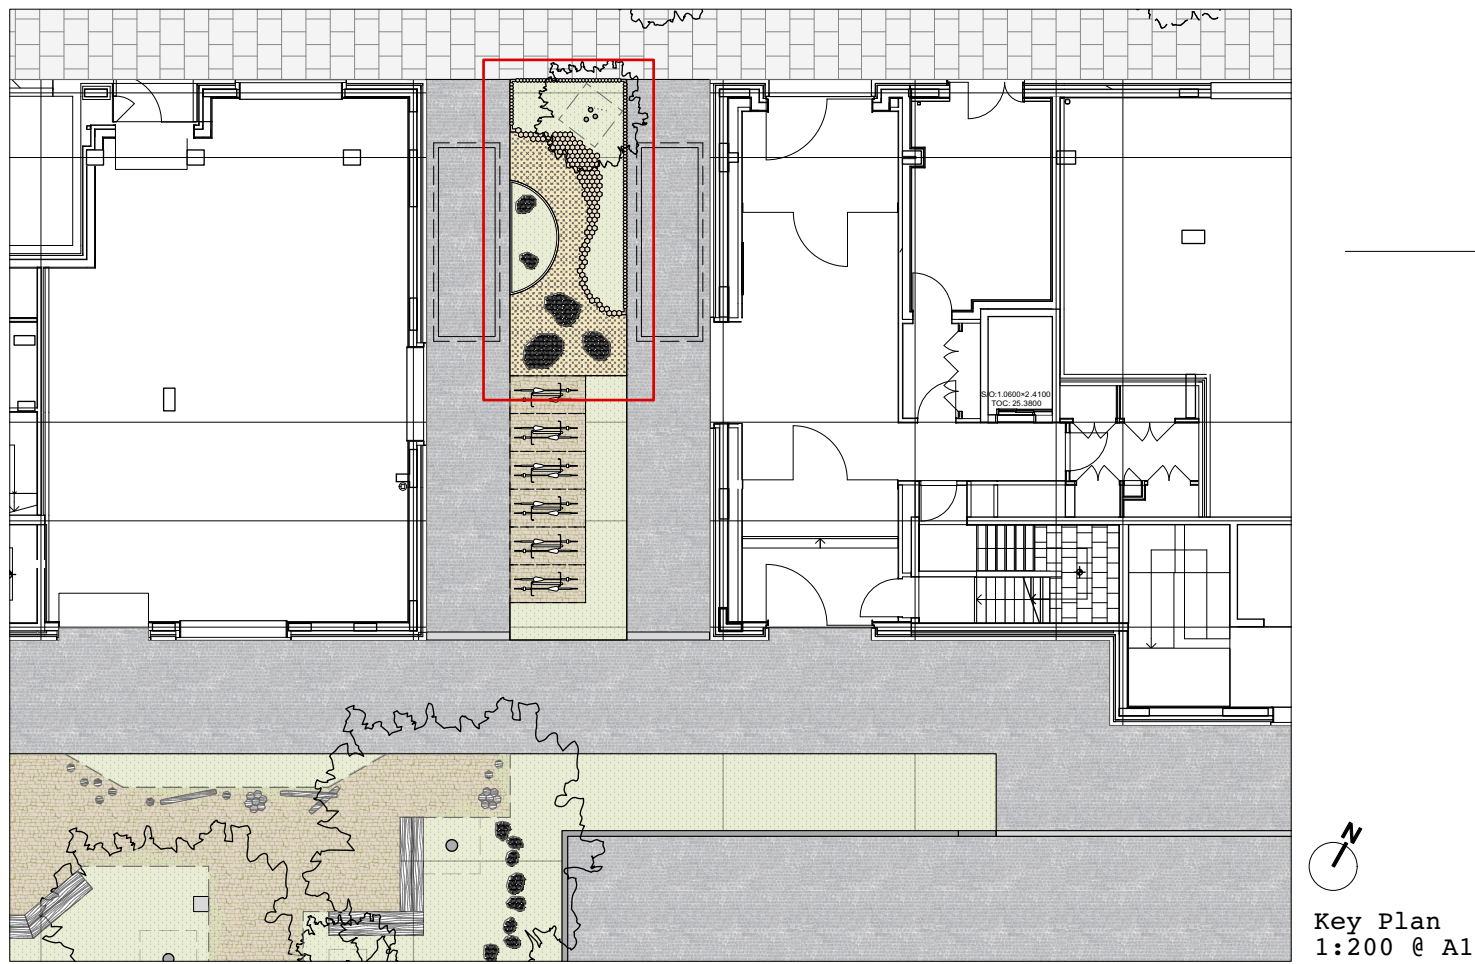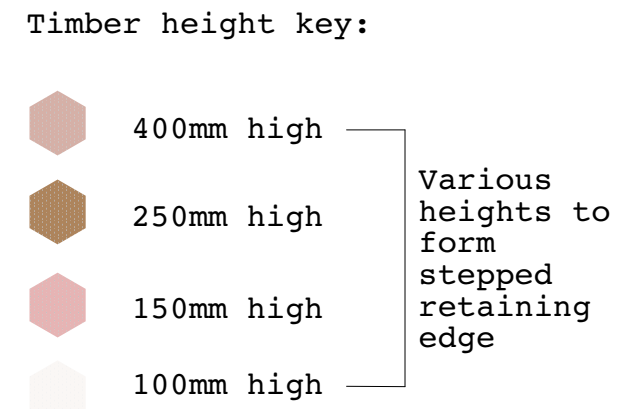

Key Plan  
1:200 @ A1

**Notes:**

- Timber to be air dried to 16-18% moisture content, grade QP1.
- Finish: Planed & sanded all round to remove all sharp edges/splinters.
- Colour: Natural finish.
- All timber to be FSC, unless reclaimed, refer to to specification.

- Refer to landscape overview plans SP108\_01\_GP
- Refer to Architect's drawings for all building information and for surface levels/falls on top of the ground floor slab
- Refer to section Q52 of Landscape specification document SP108\_Doc04\_LS for play elements and notes regarding inspections/formal sign-off from RPII / RoSPA

Rev	Date	Description
S31	03.02.20	Stage 3 issue
T1	30.10.20	Issued for Tender
T2	18.02.22	Updated plan layout

<b>JCLA</b> Jonathan Cook Landscape Architects Ltd 3A Iliffe Yard LONDON SE17 3QA Tel +44 (0)207 703 3270 <a href="http://www.jcla.co.uk">www.jcla.co.uk</a>  © JCLA Do not scale from this drawing. Any discrepancies or queries should be brought to the attention of the authors. Dimensions are to be verified on site prior to construction. To be read in conjunction with all relevant Architects', Services and Structural Engineers' drawings. All existing site, tree and building information has been compiled from different sources. Refer to current revisions of all referenced files.		Client W.RE	
		Project SP108: St Pancras Commercial centre	
		Drawing Title Play elements - Timbers	
		Drawing Number SP108-77-PT	
Date 18.02.22		Revision T2	
Scale (@ A1) 1:10 and 1:25		Drawing Status Stage 4	