

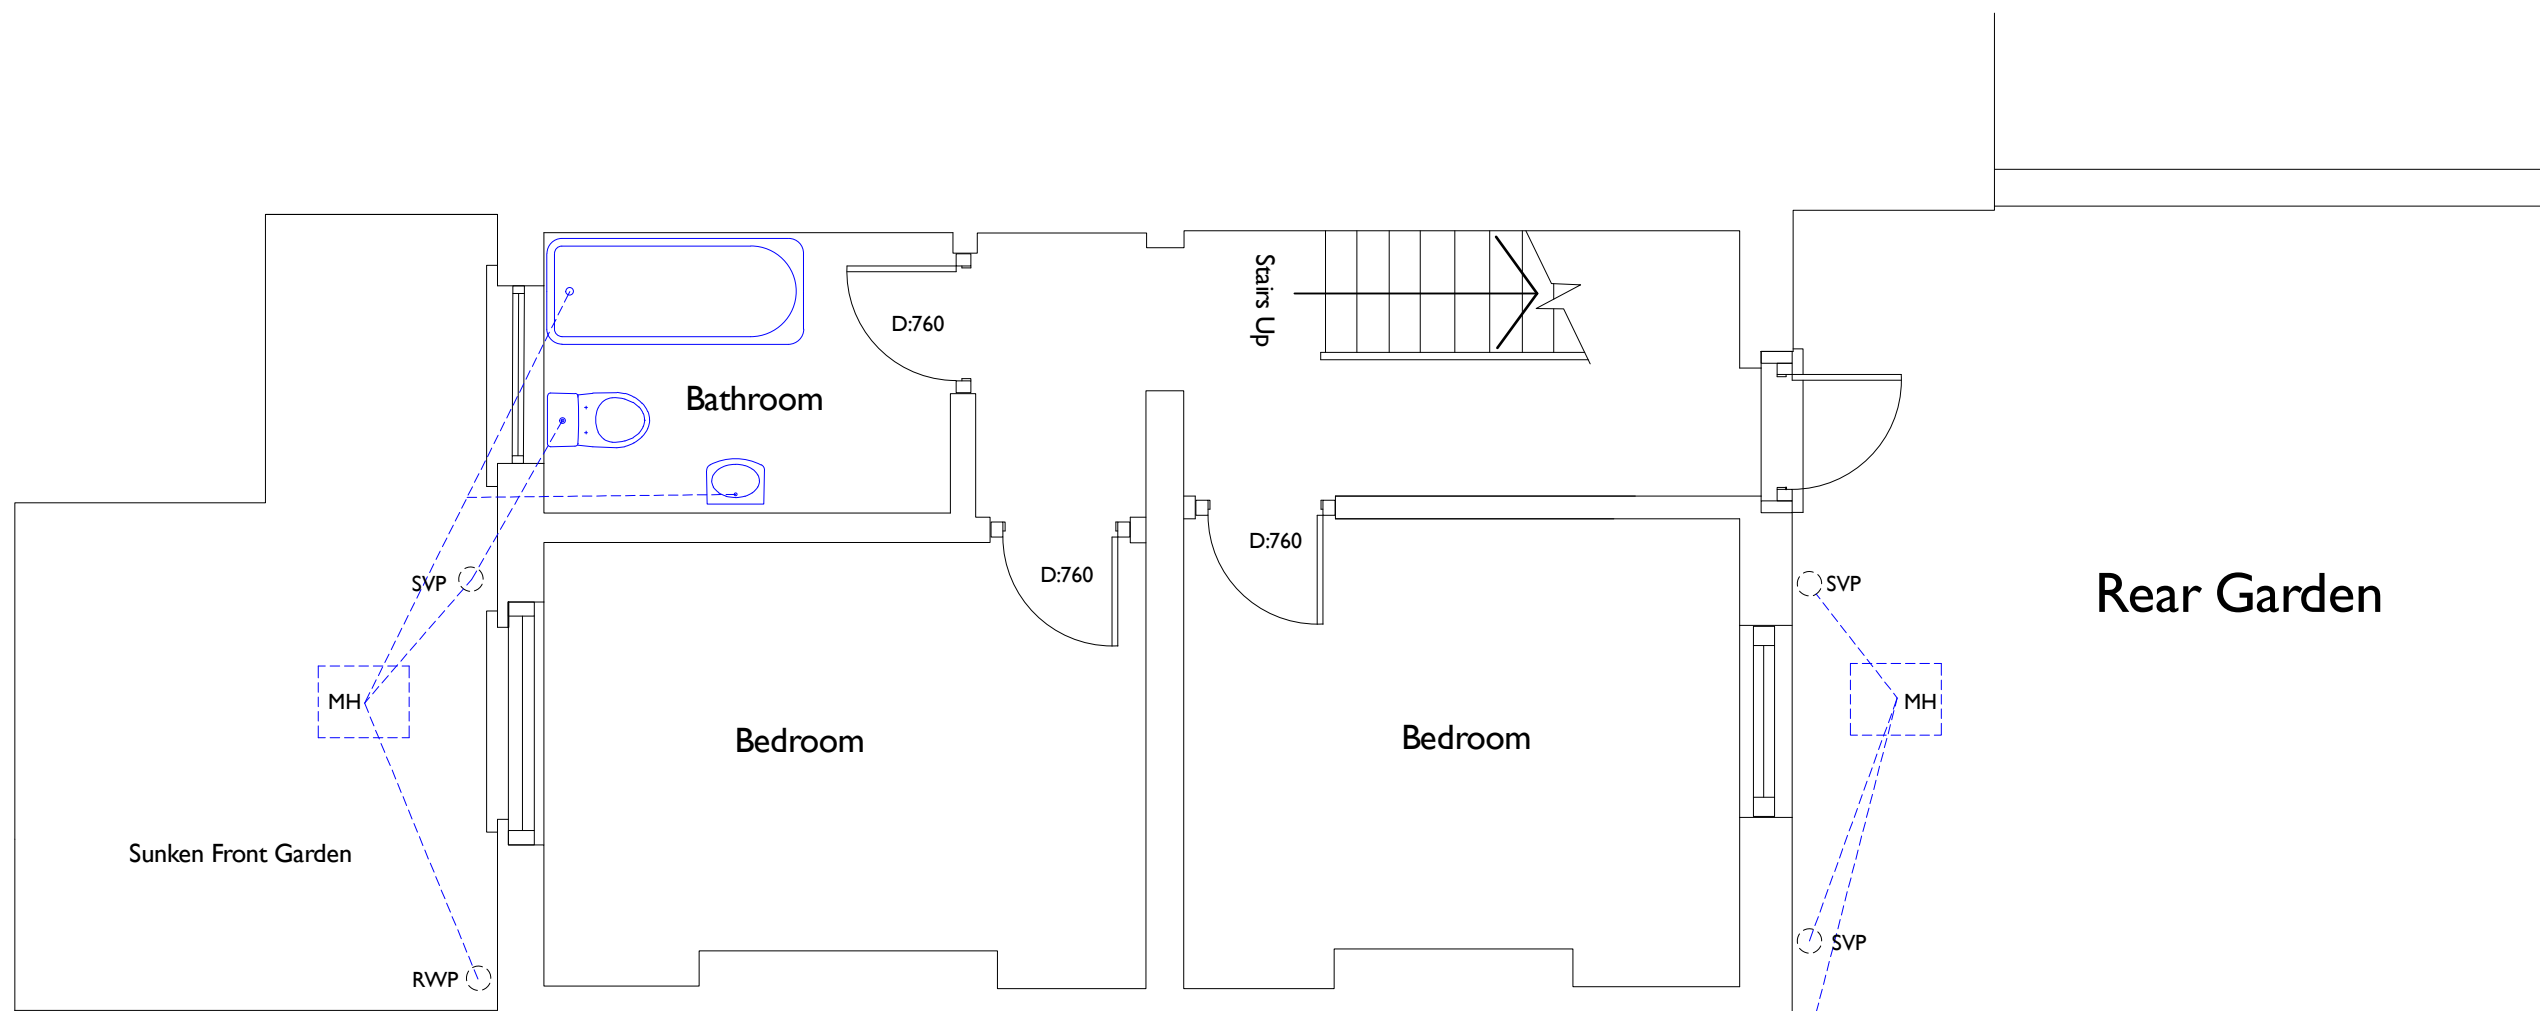


Notes: All works on boundaries to be subject to Party Wall Awards with adjoining neighbours.

All dimensions are approximate and should be checked on site

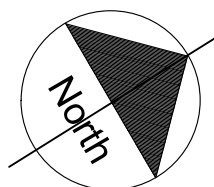

Basement Floor

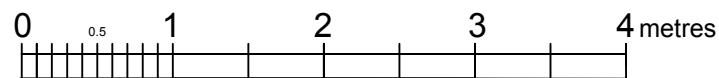

Note:
All dimensions averaged across each floor

Derived from hand drawing no. 4/HC/635/CH dated June 1972: Borough of Camden

Status		Survey	
<p>Hangar 1 Redhill Aerodrome Kings Mill Lane, Redhill RH1 5JY</p>			
30 Albert Street London, NW1 7NU			
Title Basement Plan			
Scale	1:50 @A3	Drawn	AW
Date	November 2021	Checked	
Dwg. no.	JGPS/ALB/30/001	Rev.	