

Notes: All works on boundaries to be subject to Party Wall Awards with adjoining neighbours.

All dimensions are approximate and should be checked on site

Status

Survey

JGPS | architecture

Hangar 1
Redhill Aerodrome
Kings Mill Lane, Redhill RH1 5JY

30 Albert Street
London, NW1 7NU

Title

Location and Block Plan

Scale 1:1250, 1:500 @A3

Drawn AW

Date November 2021

Checked



Dwg. no. JGPS/ALB/30/01

Rev.



Scale 1:500

Block Plan

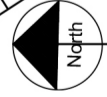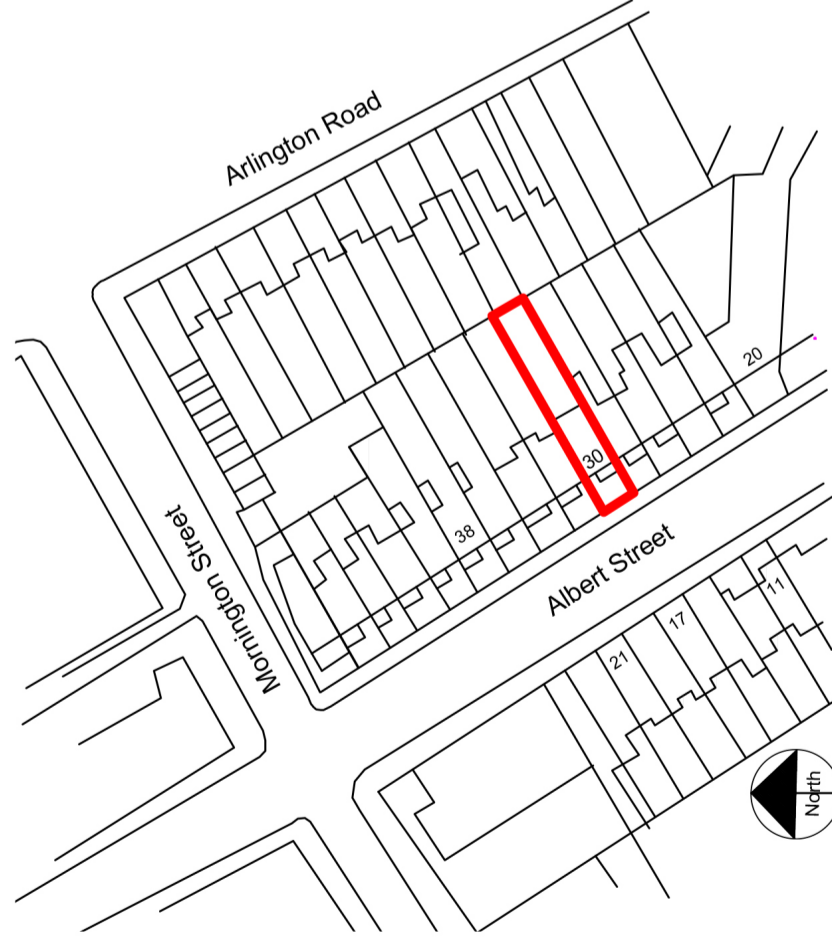

Scale 1:1250

Location Plan