
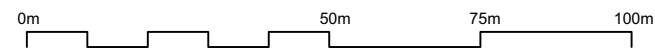


SITE BOUNDARY —

SITE LOCATION PLAN
scale 1:1250 @ A3

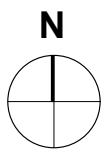

Revisions

DO NOT SCALE OFF THIS DRAWING. ALL COPYRIGHTS RELATING TO THE DESIGN WORK CONTAINED ON THIS DRAWING TO BE RETAINED BY MATTHEW GILES LTD.

Site Address **32 LANGBOURNE AVENUE, HIGHGATE, LONDON, N6 6PX**
Client **MARY & JONNY PROTHEROE**

Matthew Giles Ltd

SITE LOCATION PLAN

Drawing no. **21-1134-LOC**
Rev.

Unit G11, Edinburgh House, 170 Kennington Lane, London, SE11 5DP

Status **PLANNING**

Date **JAN 22**

Scale **1:1250 @ A3**

MATTHEW GILES ARCHITECTS

www.matthewgilesarchitects.com

Tel 020 3976 0750