


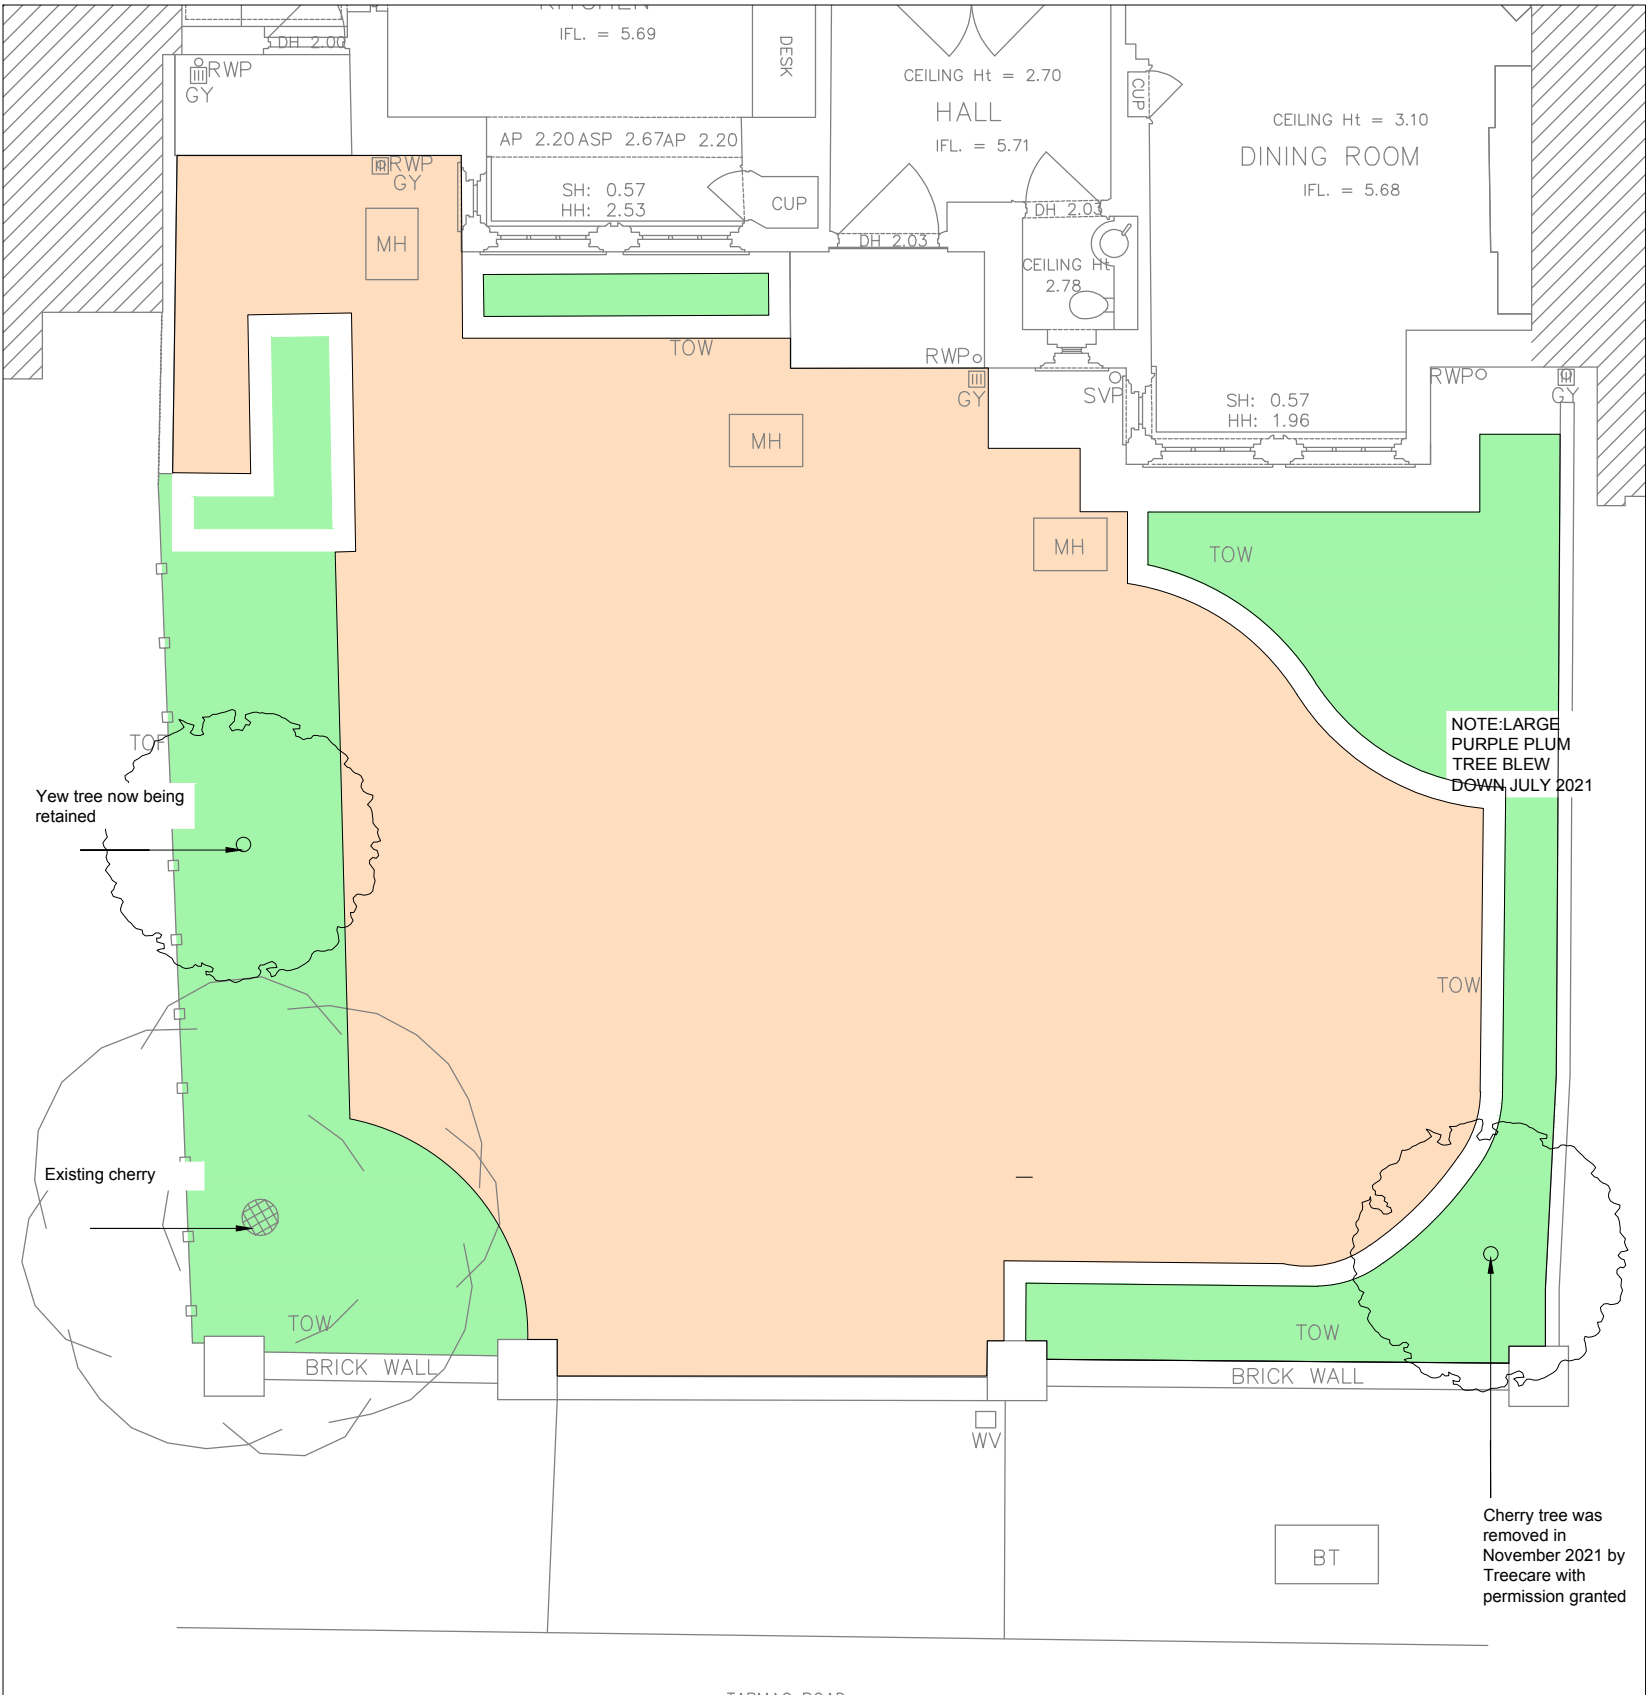

1 SCALE 1:75 @ A3
FRONT GARDEN PLAN - EXISTING



Purple plum tree in the photo blew down on 13th July 2021. Cherry tree to right was removed by Tree care in November 2021 with permission granted for its removal



Existing concrete block paving



Existing boundary walls and entrance, both trees to the right now not existing. Purple cherry blew down July 2021 and second cherry was removed by tree care in 2011.



Brick block planters (Purple cherry blew down July 2021)



Existing concrete block paving and binstores



Large area of impermeable hard landscape

B	FOR PLANNING	28/02/22	PROJECT TITLE
A	FOR PLANNING	03/08/21	1 KIDDERPORE AVENUE
REV.	DESCRIPTION	DATE	DRAWING TITLE
DRAWN	OT		FRONT GARDEN
DATE	03/08/21		EXISTING
SCALE@A3	1:75		
STATUS	FOR PLANNING		
DWG. NO	1_KIDDERPORE_L001		

