


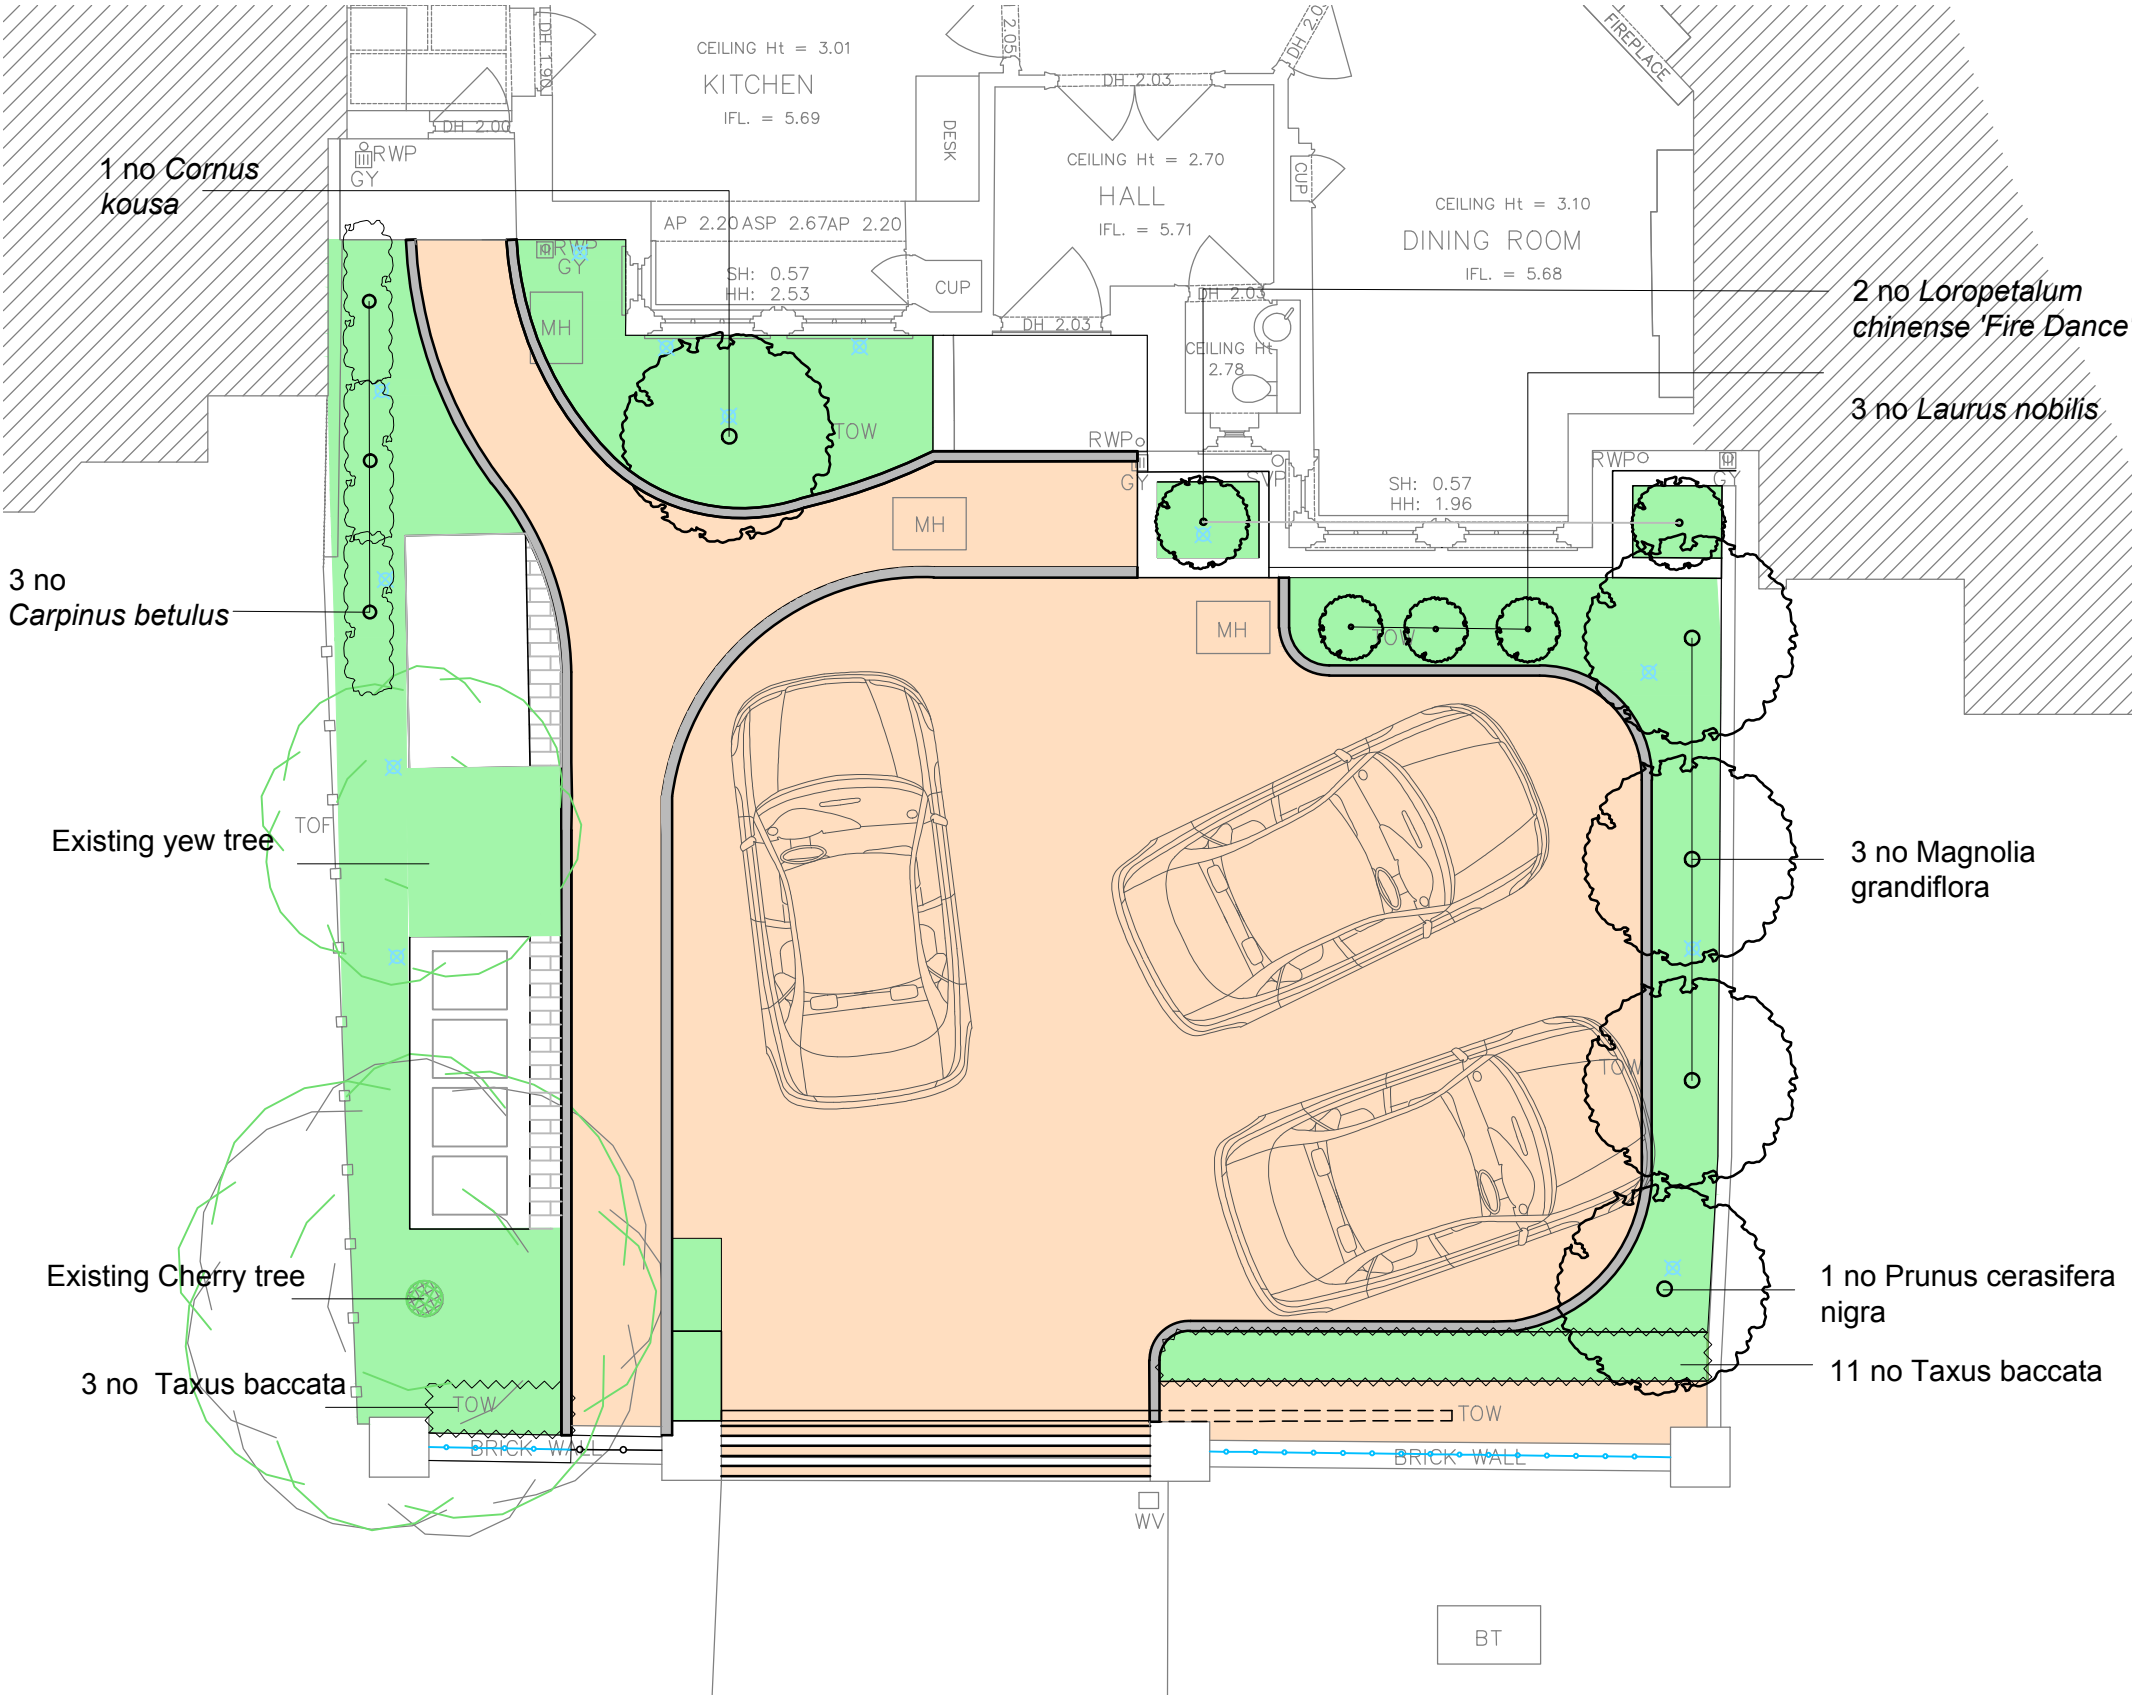

SPECIES	COMMON NAME	QUANTITY	SIZE: GIRTH/LITRE/HEIGHT		SPECIFICATION (to BS3936)
<i>Carpinus betulus</i>	Common Hornbeam	3	110L	250-300 cm	Pleached
<i>Cornus Kousa</i>	Flowering dogwood	1	80 litre	250-300 cm	Multistem
<i>Laurus nobilis</i>	Bay	3	15 litre	150-175 cm	½ Standard
<i>Loropetalum</i>	Chinese Witch hazel	1	50 litre	150-175 cm	Multistem
<i>Magnolia grandiflora</i>	Bull bay	3	18-20cmg	300-350 cm	Extra heavy standard
<i>Prunus cersifera nigra</i>	Blackcherry plum	1	18-20 cmg	300-350 cm	Extra heavy standard
HEDGE SCHEDULE					
<i>Taxus baccata</i>	English Yew	14	-	175 cm	Rootballed

1

SCALE 1:75 @ A3
FRONT GARDEN PLAN - PROPOSED TREE PLAN

B

A

REV.

FOR PLANNING

FOR PLANNING

DESCRIPTION

28 02 22

03/08/21

DATE

DRAWN

OT

DATE

29/07/21

SCALE@A3

1:75

STATUS

FOR PLANNING

DWG. NO

1_KIDDERPORE_L201

PROJECT TITLE

1 KIDDERPORE AVENUE

DRAWING TITLE

FRONT GARDEN

PROPOSED TREES & HEDGES

Z

LAND

DESIGN