



01 Proposed Ellevation
1:25

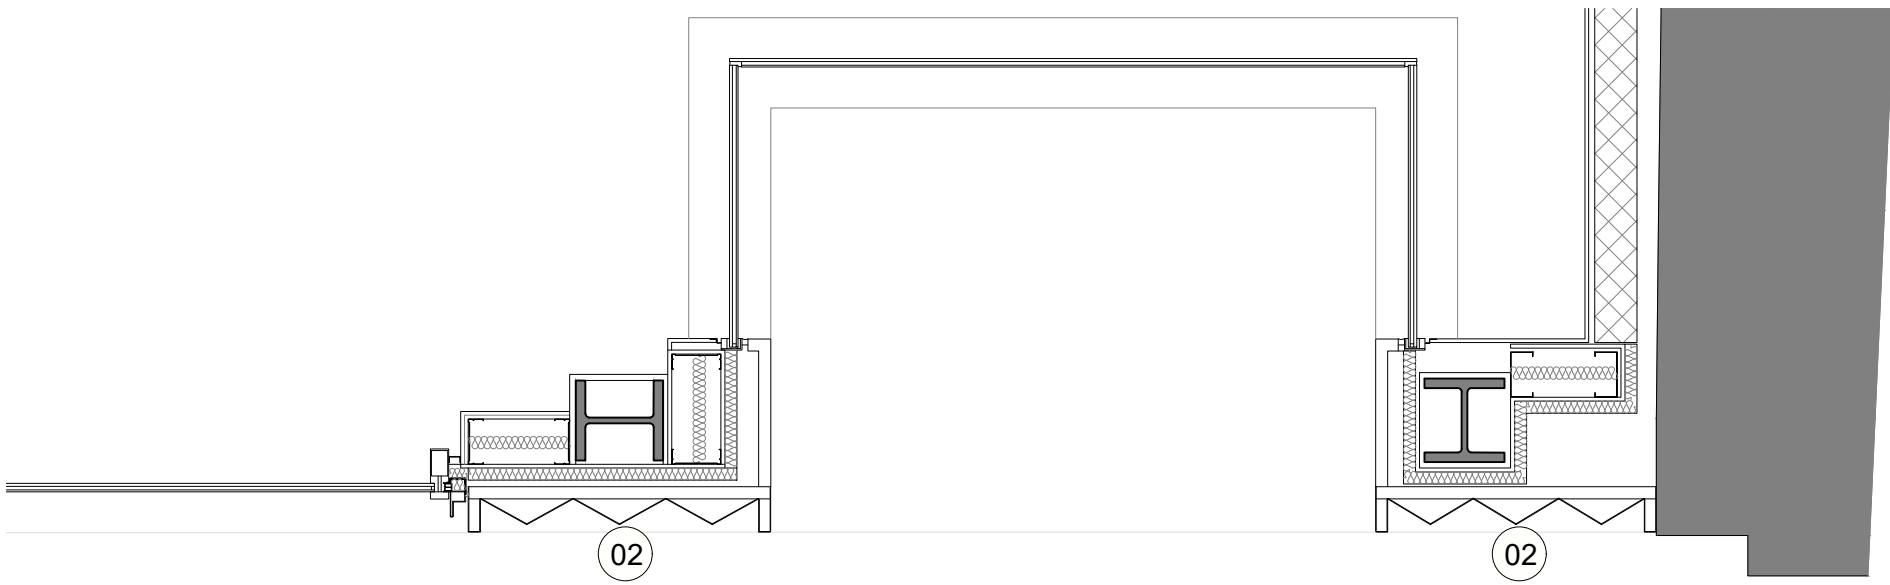


03 Proposed Plan
1:25

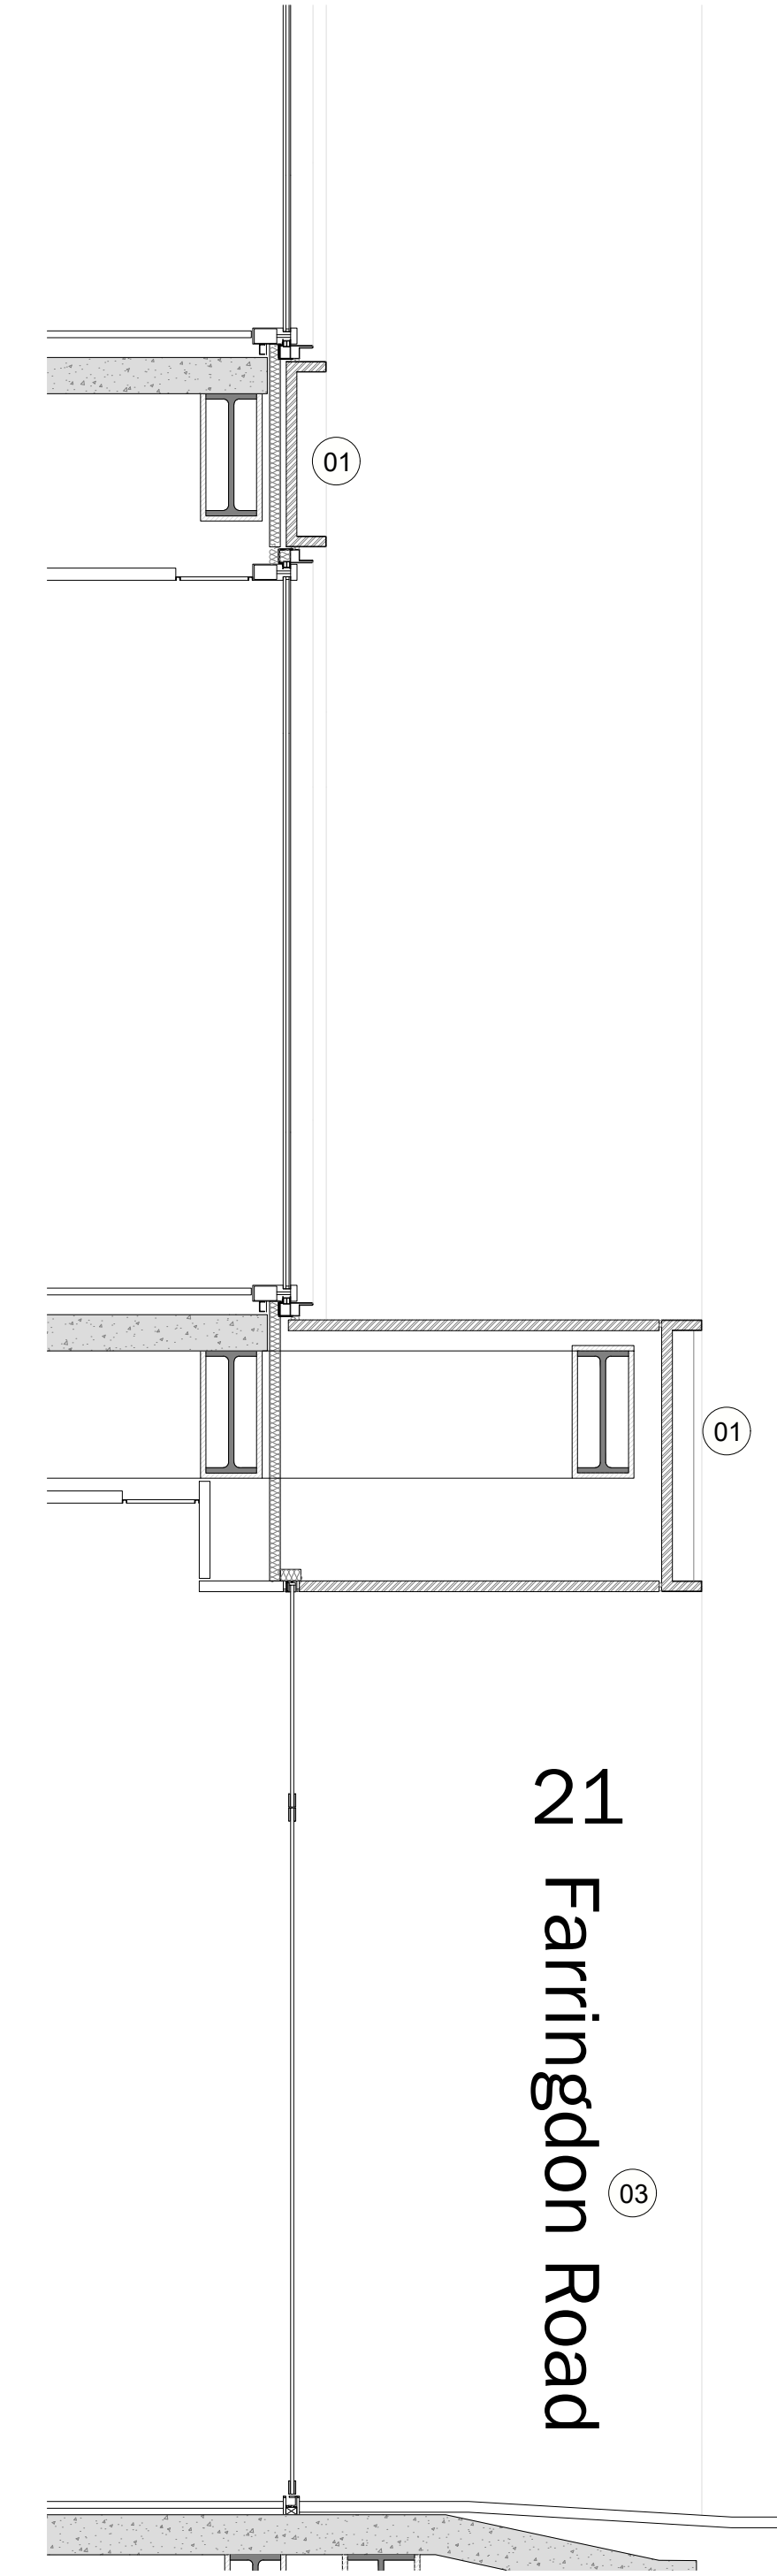

02 Proposed Section
1:25

ANOMALY

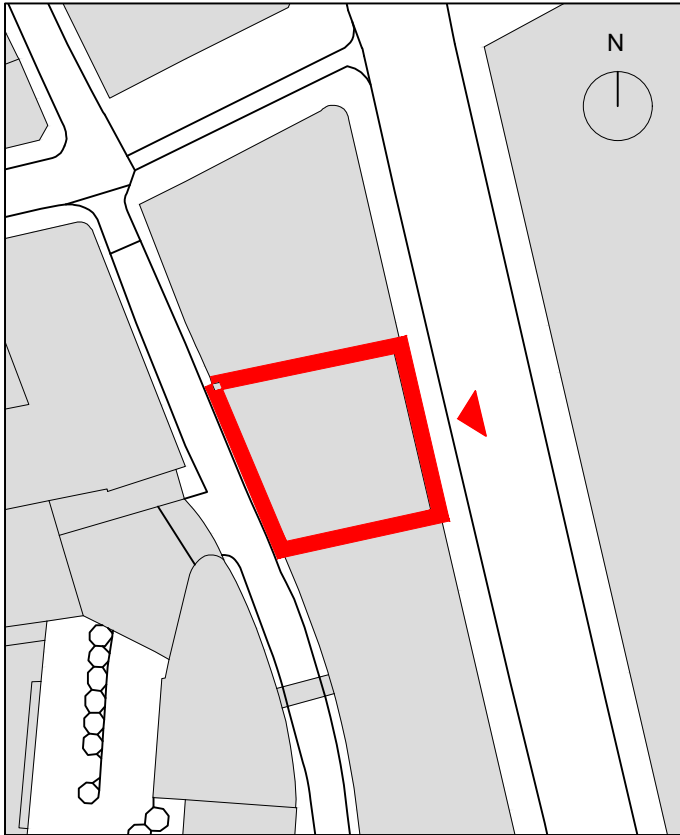

- 01 - New metal cladding
02 - New profiled metal cladding
03 - New signage location

Rev	Date	Details	By	Authorised
T1	31/01/2022	PLANNING	MS	AM

Important note
This information is confidential and the copyright of Anomaly.
Anomaly accepts no liability for use of this drawing by parties other than the party for whom it was prepared or for purposes other than that which is stated on the issue sheet. It shall not be disclosed or passed to any other party in any form in whole or part without anomaly's express permission in writing nor should any other party place reliance upon it.
Where data is supplied electronically, it is for convenience only. The original information is the printed or controlled copy which will be supplied on request. All dimensions are in millimetres. No dimensions or other information shall be inferred from the electronic data unless specifically stated on the printed or controlled copy. Where dimensions are not given, drawings must not be scaled and the matter should be referred back to Anomaly.
This drawing should be read in conjunction with all other project information, produced by Anomaly and others. In the event of any conflict between the information contained on this drawing and in any other project document, drawings, specifications, schedules etc. the matter must be referred back to Anomaly for clarification.
All dimensions and conditions are to be checked on site by the contractor prior to preparing designs, drawings, calculations etc. or commencing any work. The contractor is responsible for checking that there is no conflict between site dimensions and drawn dimensions.

Morelands, 5-23 Old Street
London EC1 V9HL
Tel: +44 (0)20 7054 1145
Email: hello@anomaly.london
Web: anomaly.london

Client
CBRE Group

Project
21 Farringdon Road

Title
Proposed Facade - Entrance Bay

Date	Drawn	Checked	Authorised
31/01/2022	MS		AM
Scale	1:25 @ A1		
Issue status			

FOR PLANNING

Drawing number
099-ANO-XX-00-DR-AX-36002

Client Drawing number
099

© Copyright - Anomaly

