




1. Elevation A
1:100

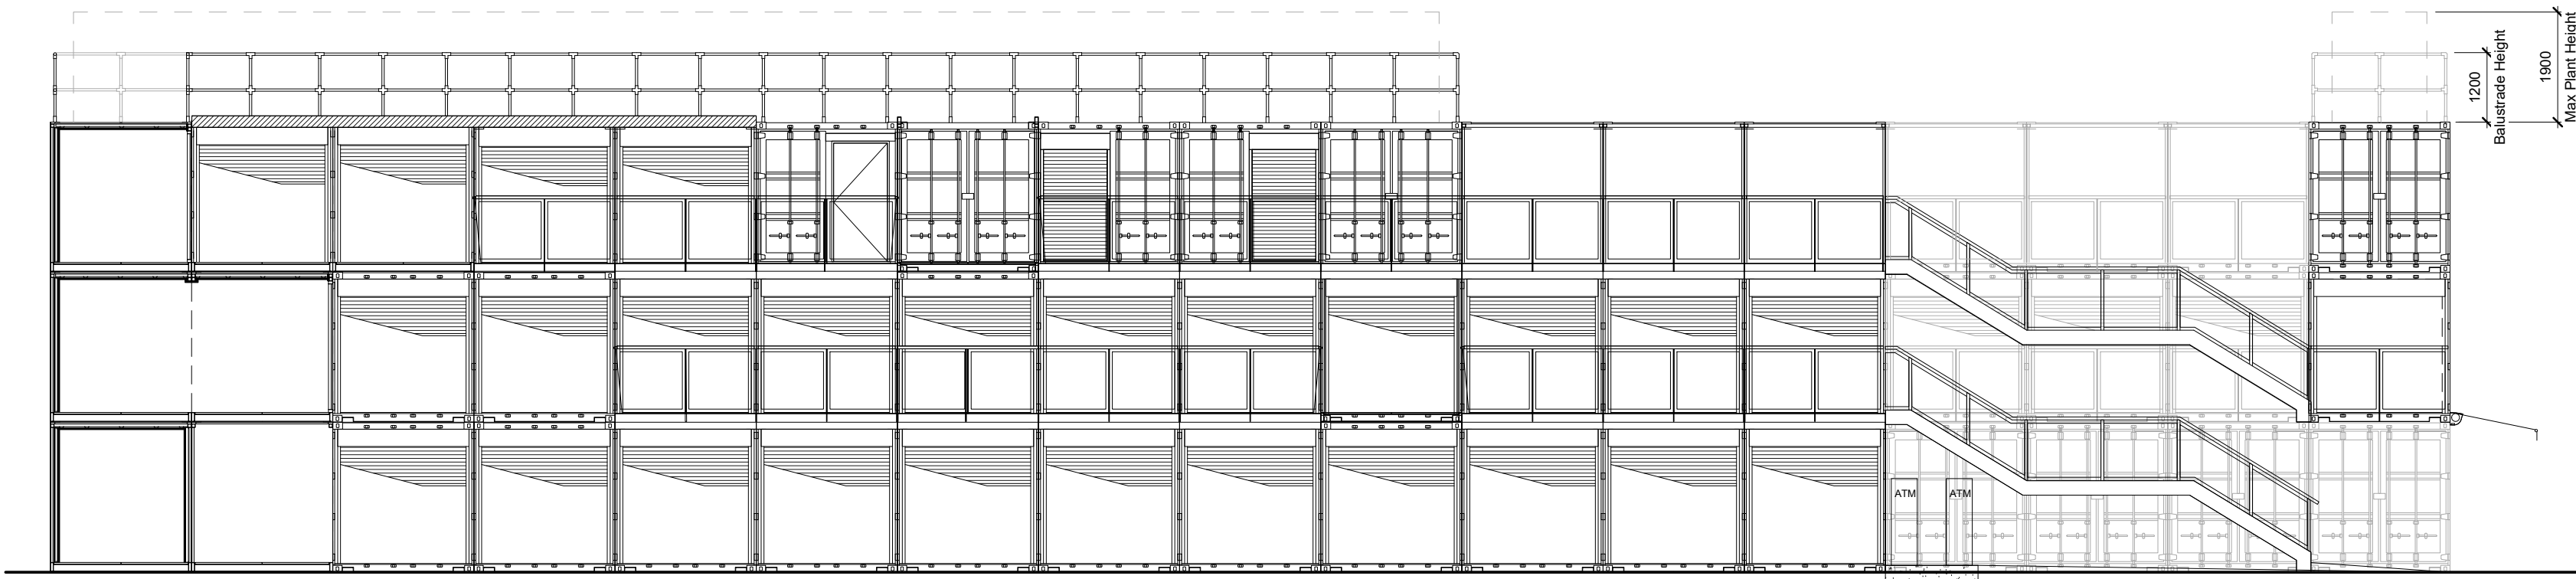


2. Elevation B
1:100

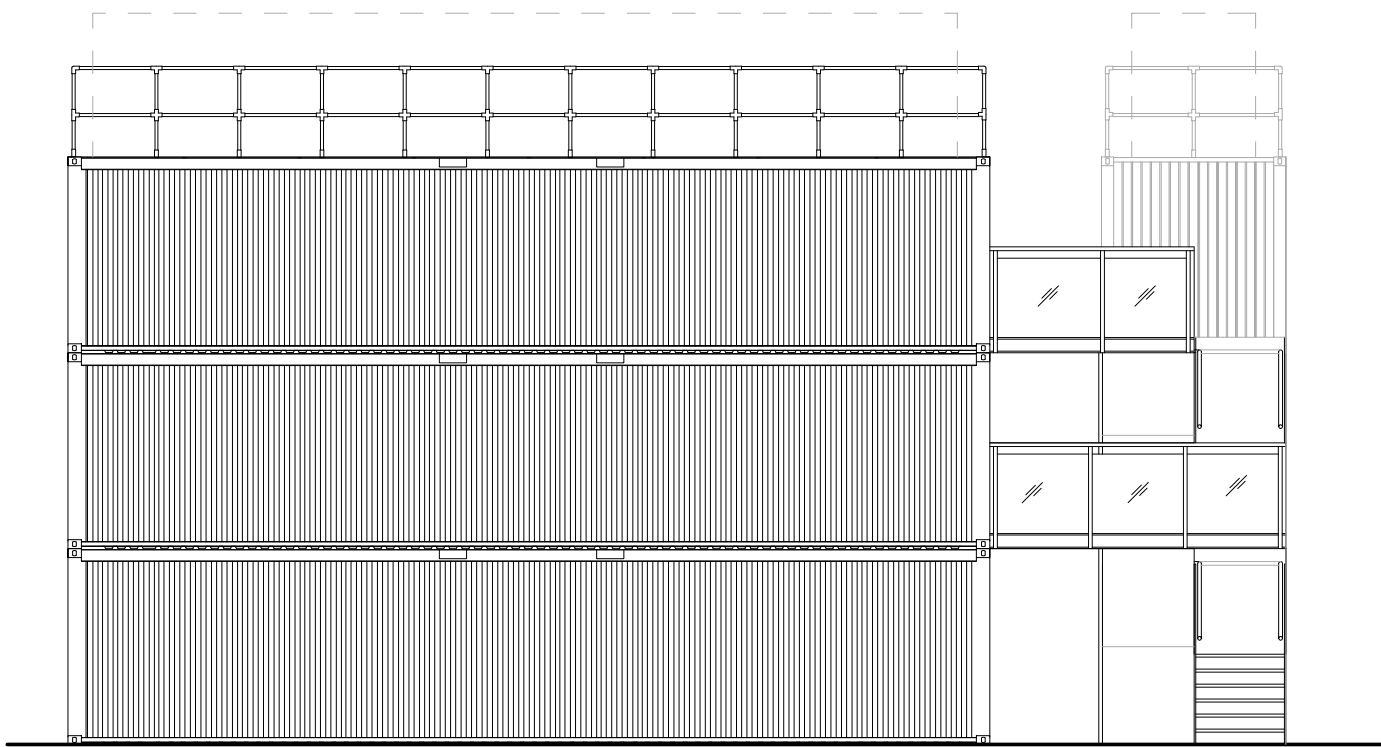

3. Elevation C
1:100

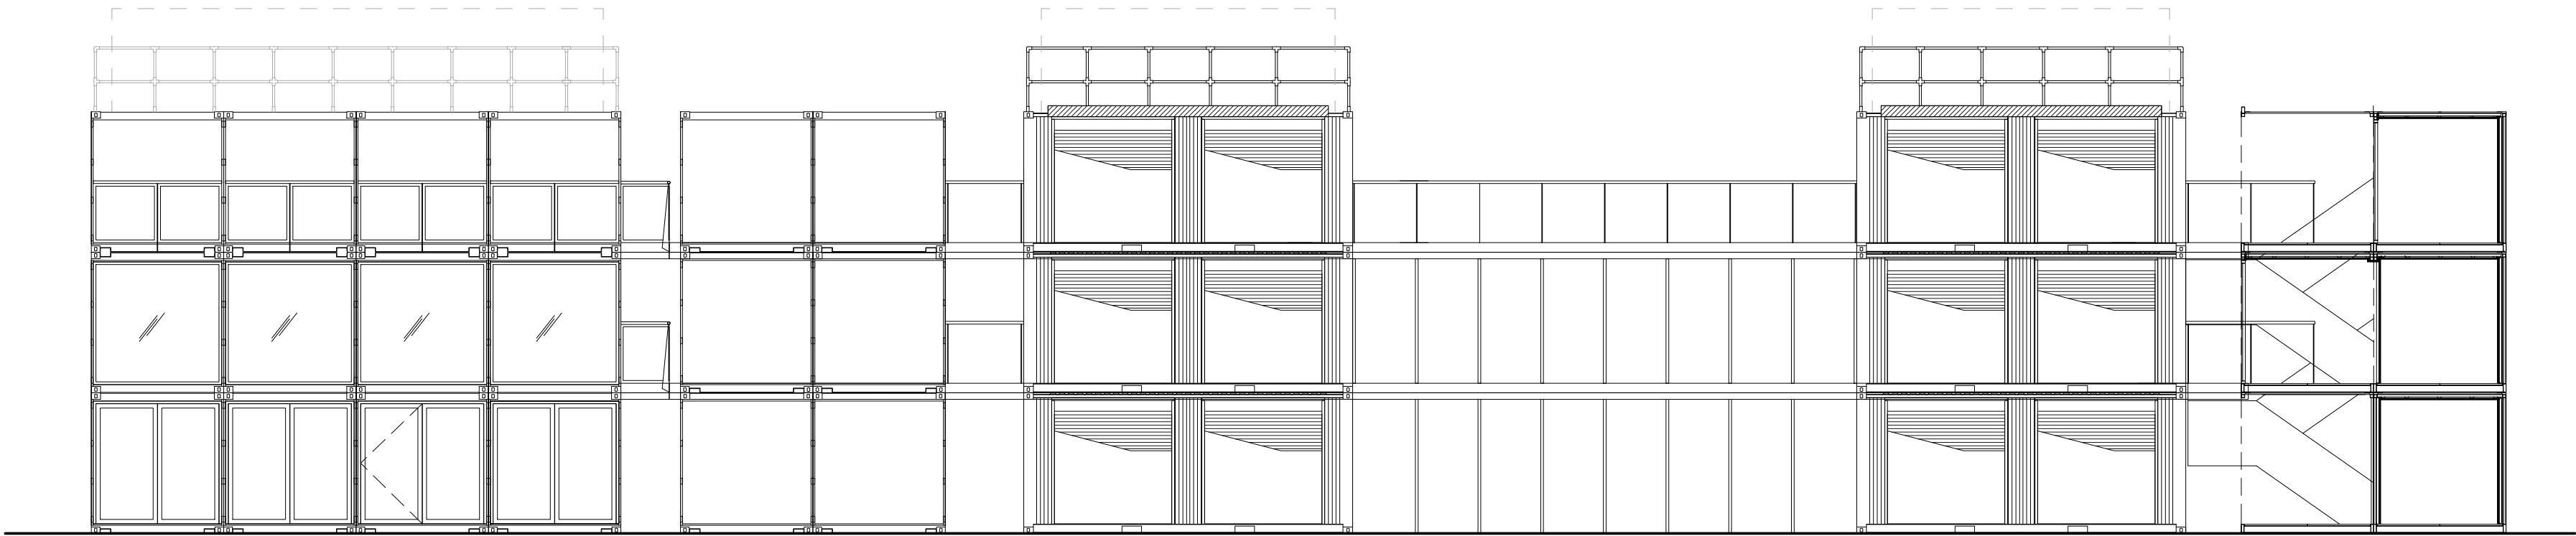

4. Elevation D
1:100

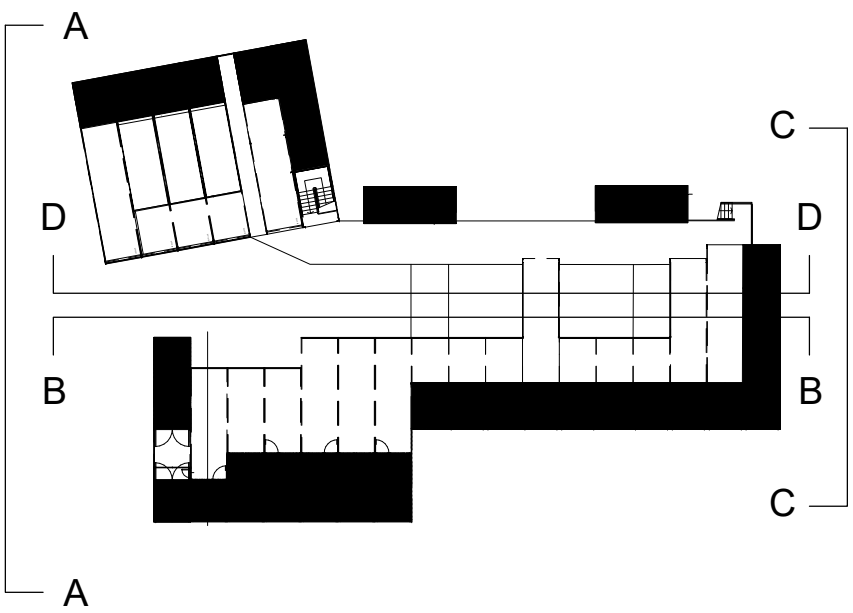

SCALE BAR



LABTECH

NOTES:
Drawings to be read in conjunction with all other architectural & design consultant information.
Site dimensions are to be confirmed on site by contractor or joiner prior to construction.
Do not scale from this drawing.

PROJECT

Buck Street Market

TITLE

Elevations

DATE:
19/01/2021

SCALE:
1:100

SIZE:
A1

DRAWN BY:
SE

PROJECT REF:
BSM

DRAWING NUMBER:
A104

REVISION