


1 Existing Section A-A  
Scale: 1:50

2 Proposed Section A-A  
Scale: 1:50

- KEY:
- ① NEW FRONT DORMER
  - ② NEW ROOFLIGHT

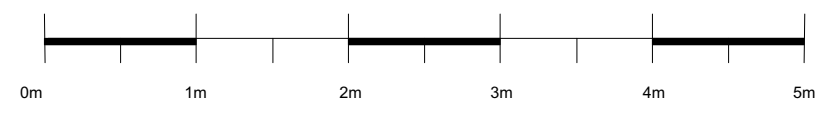

**TRELLIK DESIGN STUDIO**  
1A HAZLEWOOD TOWER  
GOLBORNE GARDENS  
LONDON W10 5DT, UK  
T +44 (0) 20 718 36728

**ARCHITECTURE · DESIGN**  
trellikdesignstudio.com

<b>Client:</b> E&A DUMAS		<b>Date Created:</b> JANUARY 2022	
<b>Project:</b> 16 LEIGHTON PLACE			
<b>Drawing Title:</b> SECTION AA			
<b>Scale:</b> 1:50		<b>Revision Date:</b> 08.03.22	
<b>Drawing No.:</b> 2104-P-122		<b>Checked by:</b> NG	<b>Revision:</b> P2

DO NOT SCALE FROM DRAWING, ALL DIMS TO BE CHECKED ON SITE. REPORT OMISSIONS AND DISCREPANCIES TO THE ARCHITECT IMMEDIATELY