



Information contained within this drawing is the sole copyright of NMA Studio Ltd. and is not to be reproduced without express permission. No implied licence exists. This drawing not to be used for land transfer or valuation purposes. Do not scale from this drawing. All dimensions & levels are to be checked on site by the contractor. Issued for purposes indicated only. Drawing errors and omissions to be reported to the architect.

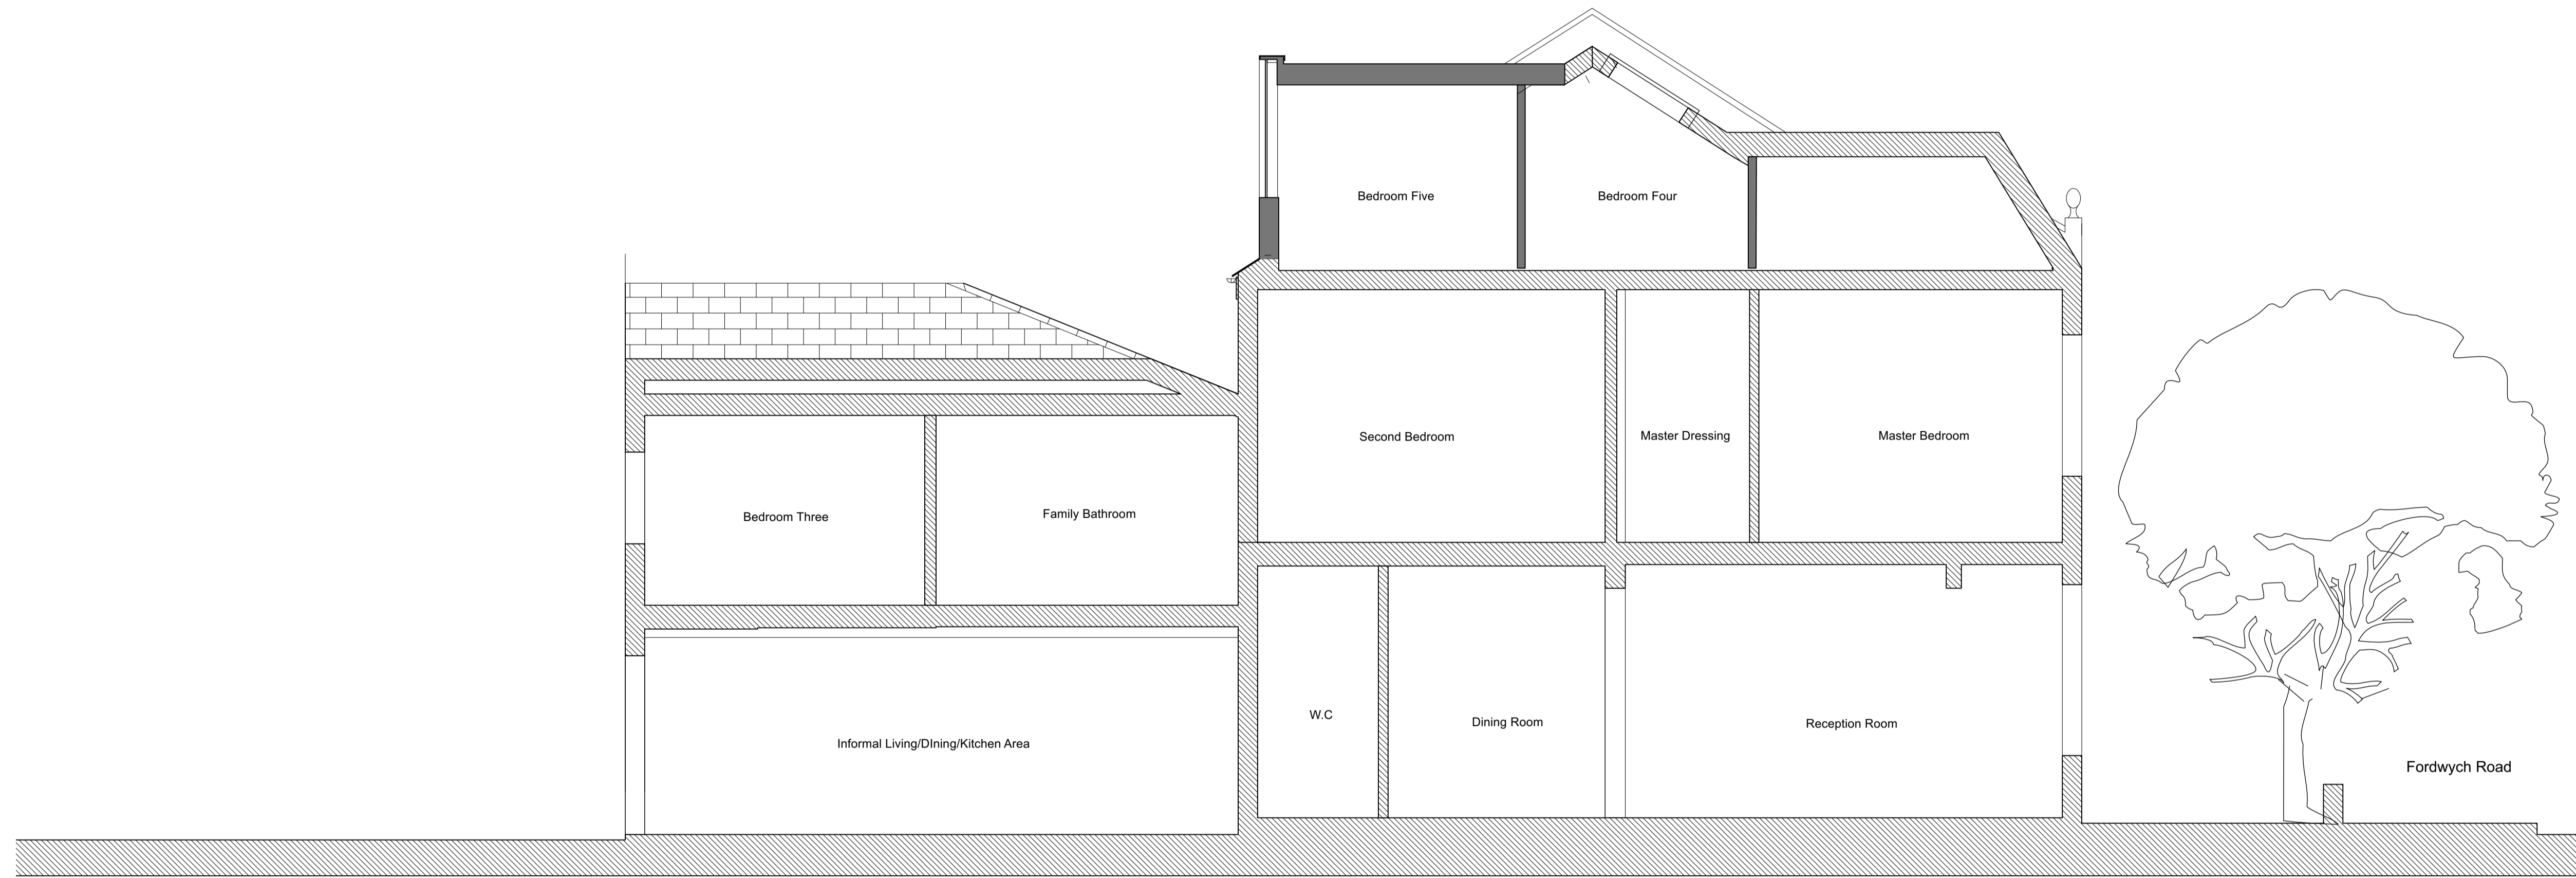

01 Proposed Section AA  
Scale 1:50@A1, 1:100@A3

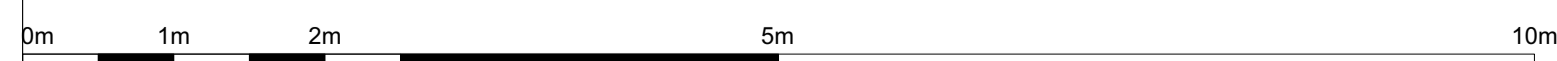

Revisions



Farringdon House  
First Floor  
105-107 Farringdon Road  
London EC1R 3BU  
T +447792949233  
nik@nmastudio.co.uk

Client  
Mr & Mrs Cohen

Project  
182 Fordwych Road, NW2

Drawing Title  
Proposed  
Section AA

Status	Drawn	Checked
Planning	NM	

Scale	Date
1:50@A1, 1:100@A3	Aug 2021

Drwg. No. & Revision  
122-GS01\_P1