



1. Do not scale this drawing.
2. For structural dimensions and details see Structural Engineers' drawings.
3. All dimensions to be checked on site prior to commencement of any works or preparation of any shop drawings.
4. All errors in co-ordinates, levels and dimensions, are to be reported to the Architect.
5. All temporary works to be responsibility of the contractor.
6. This drawing to be read in conjunction with all relevant Architect's drawings and specifications and with other Consultant's Information.

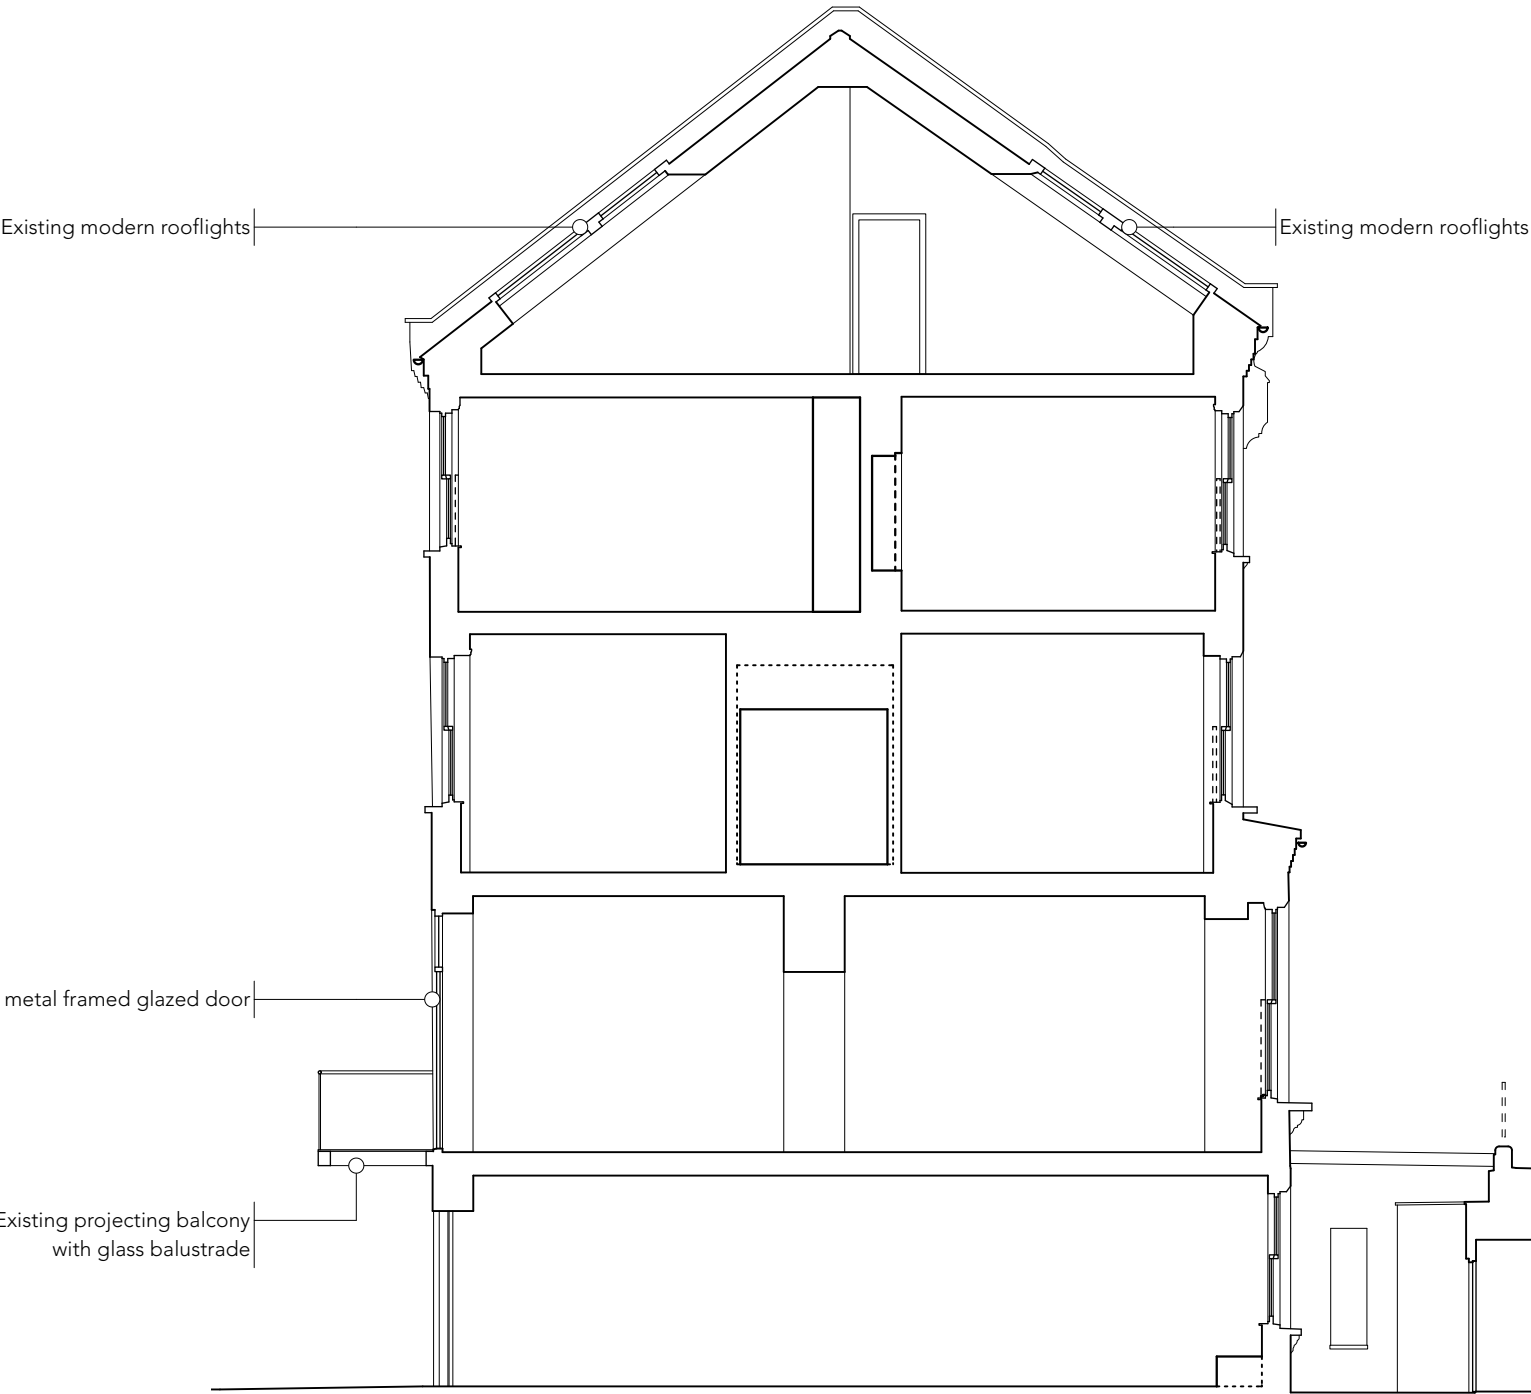

Existing Section

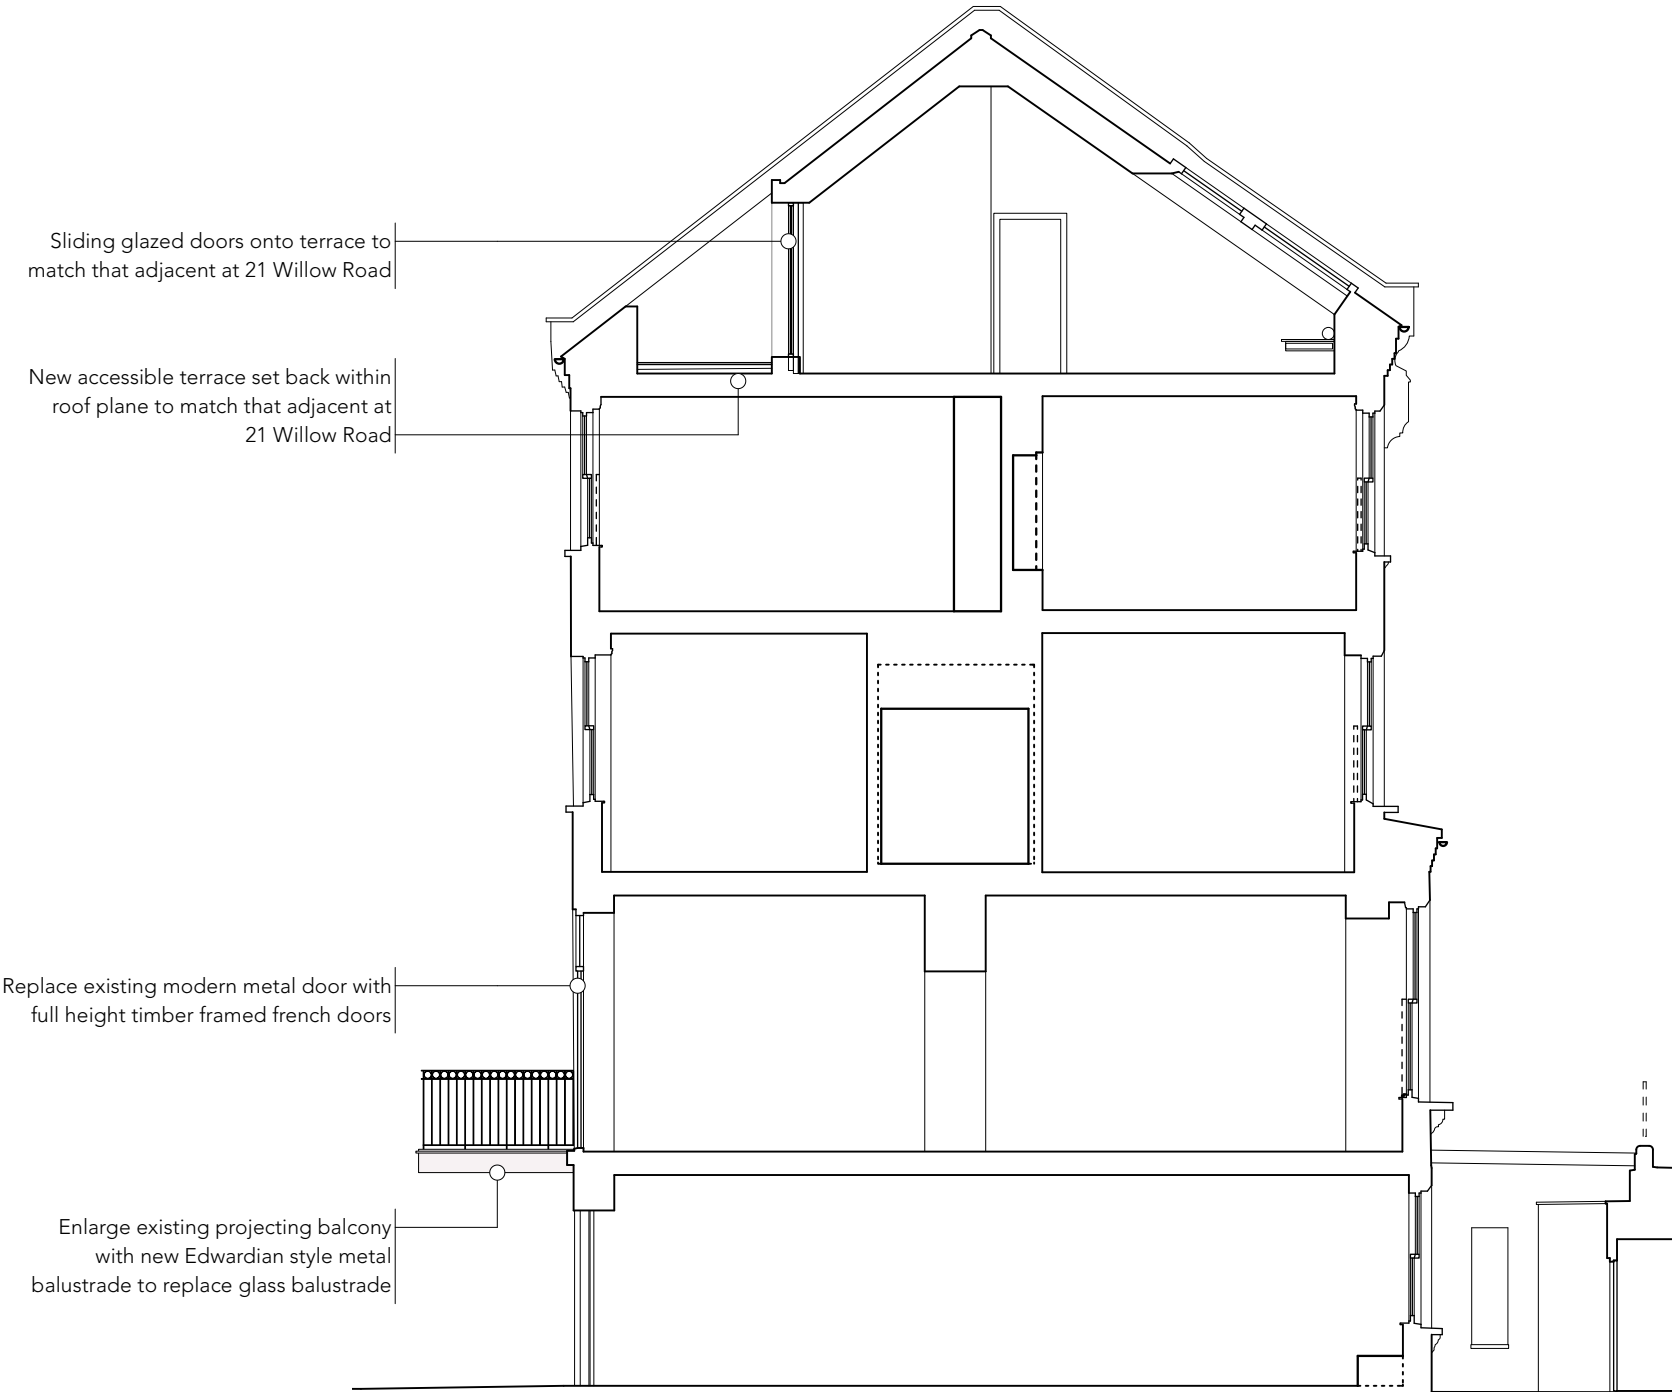

Proposed Section

0 1 2 3 4 5 M

HUNTSMORE
ARCHITECTURE | PROJECT MANAGEMENT | INTERIOR DESIGN

Site Address	22 Willow Road, London NW3
Project	Alterations and Remodelling
Drawing Title	Existing & Proposed Sections
Drawing Number	D3_130
Status	PLANNING
Date	02/03/2022
Revision	
Scale	1:100