



7 Hermit Place and rear of 236, Belsize Road

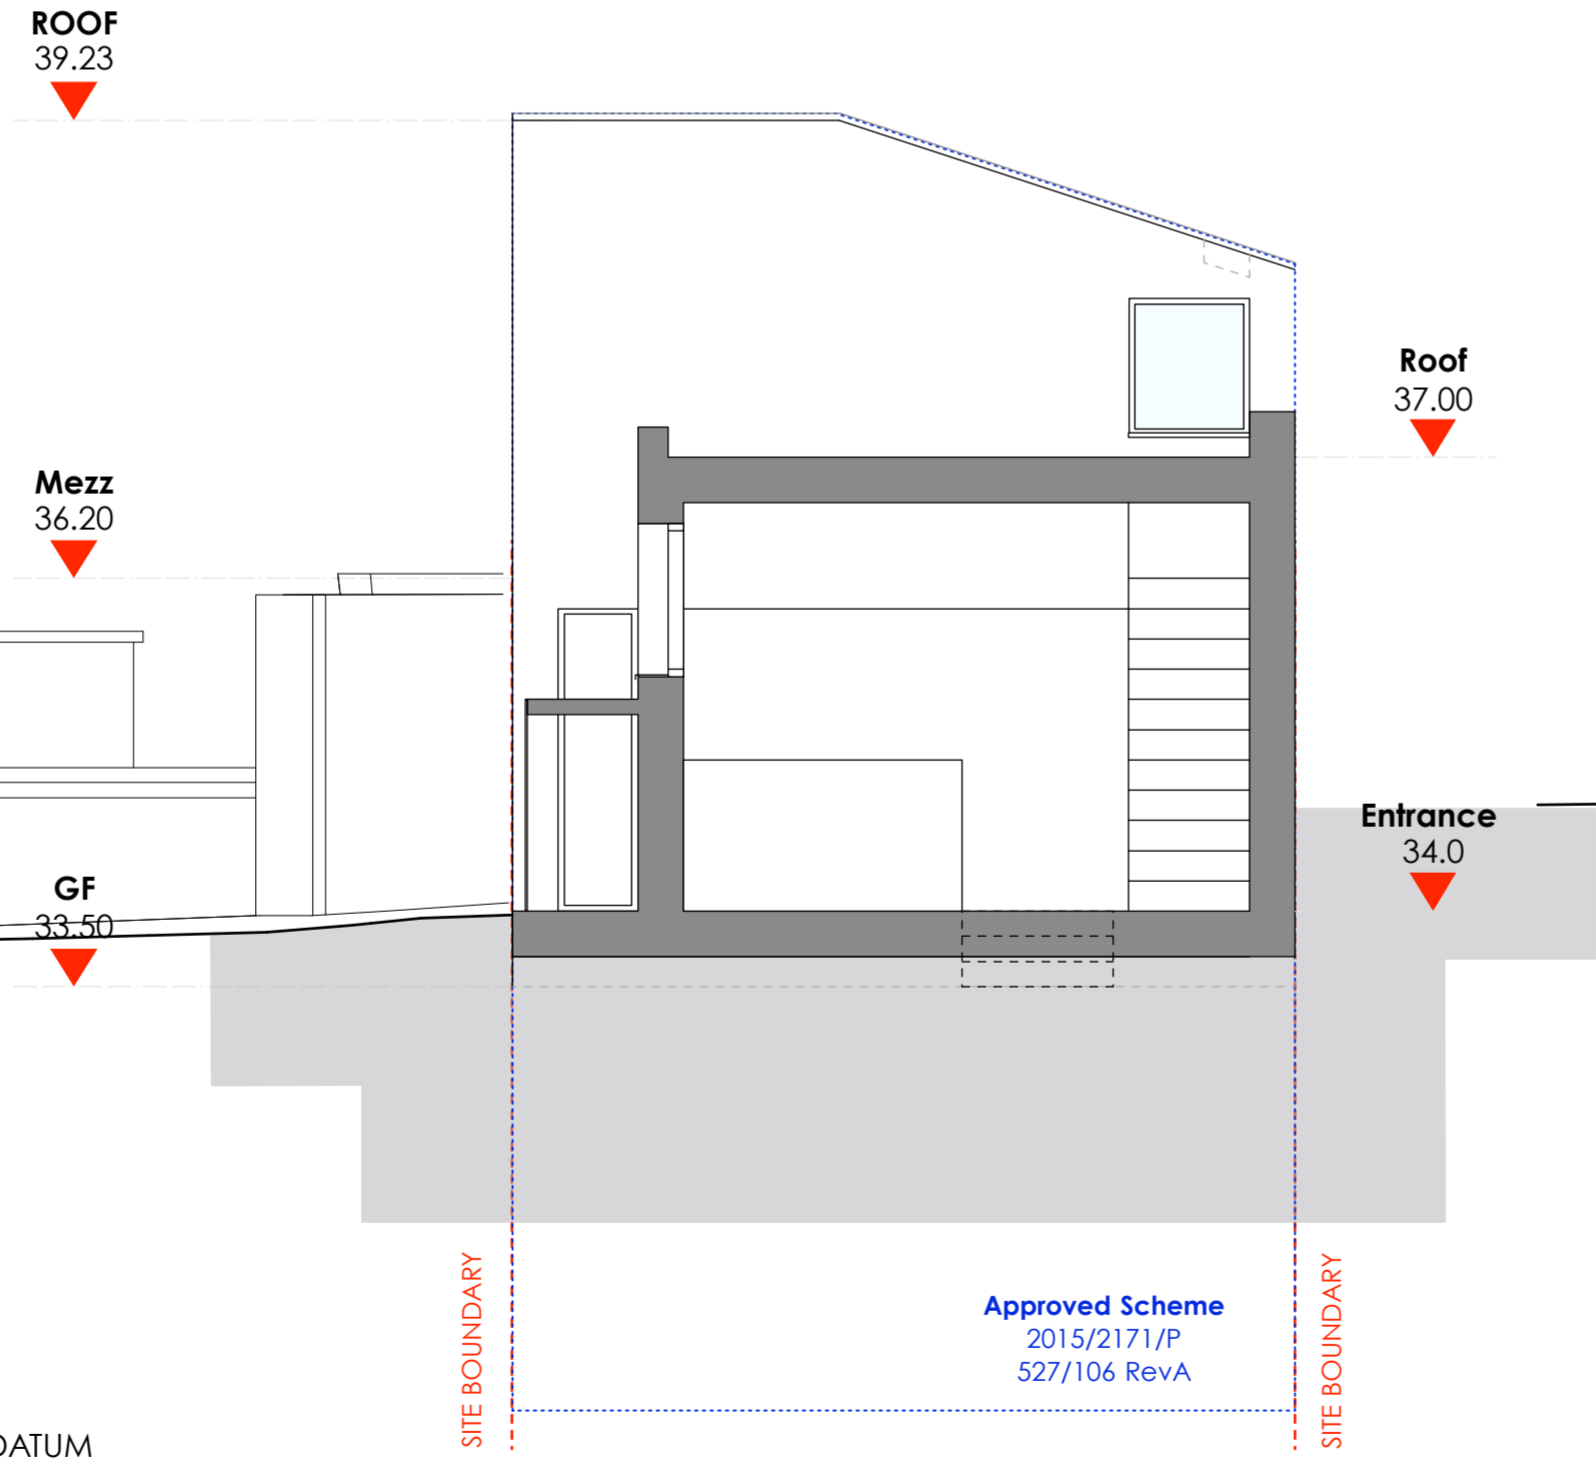

DATUM
30.00

Approved Scheme
2015/2171/P
527/106 RevA

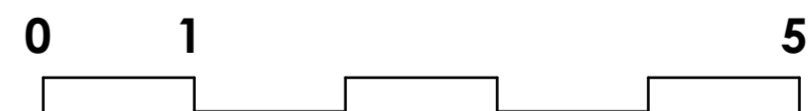

PLANNING ISSUE 2022

A2 1:50 @ A2
1:100 @ A4

 alan power (ARCHITECTS.)	DRAWING PROPOSED SECTION DD	DRWG. N°. 527/304
	PROJECT 5 HERMIT PLACE LONDON NW6 4BZ	Rev. 1:50 @ A2 1:100 @ A4
	CLIENT EMPIRE COMMUNICATIONS LTD	Date March 2022
	Drawn	

DO NOT SCALE FROM THIS DRAWING. ALL DIMENSIONS TO BE CHECKED ON SITE AND DISCREPANCIES REPORTED TO ARCHITECT

M
J