


Purpose of Issue Legend:			
I	=	Information	T = Tender
P	=	Planning	C = Construction
B	=	Building Regulations	LC = Last Contract
Pr	=	Presentation	

Notes:

48, Arkwright Road, London, Camden, NW3 6BH

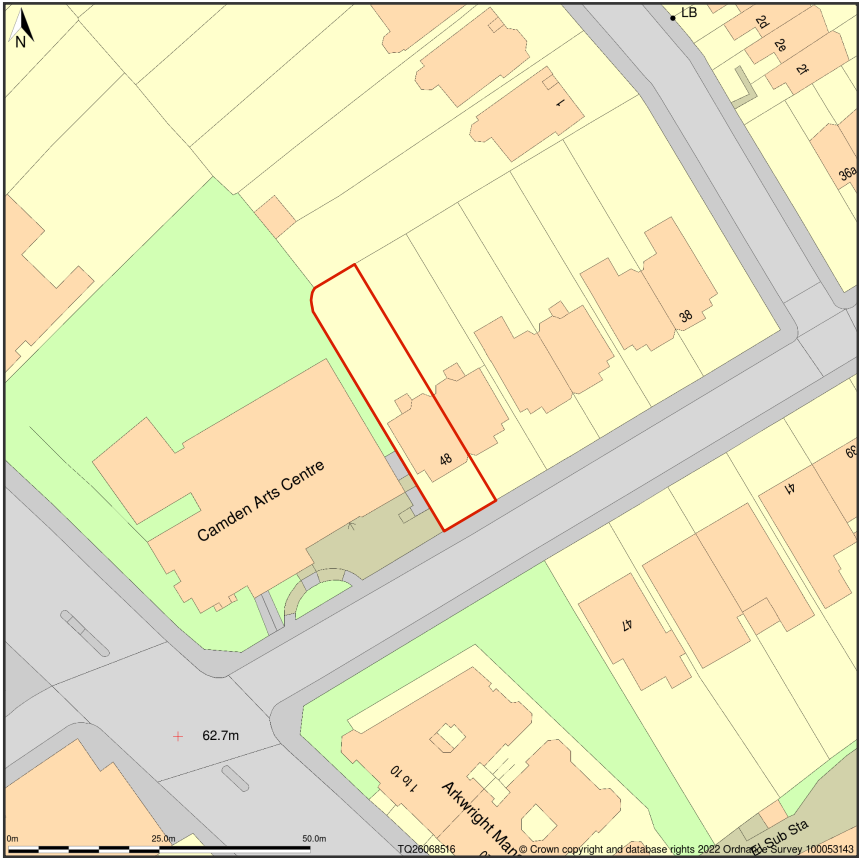

1

Location Plan

Scale: 1:1250 @A3

rev	date	notes	purpose	drawn	checked
TA+ studio			<div>TA+</div>		
London: +44(0)7425140604					
www.ta-studio.co.uk					

Ori Pliner

GF FLAT 48 Arkwright Road NW3 6BH
Location Plan

1:100

Project	Series	Drawing	Revision
1521	LP	00	—