


Existing Layout

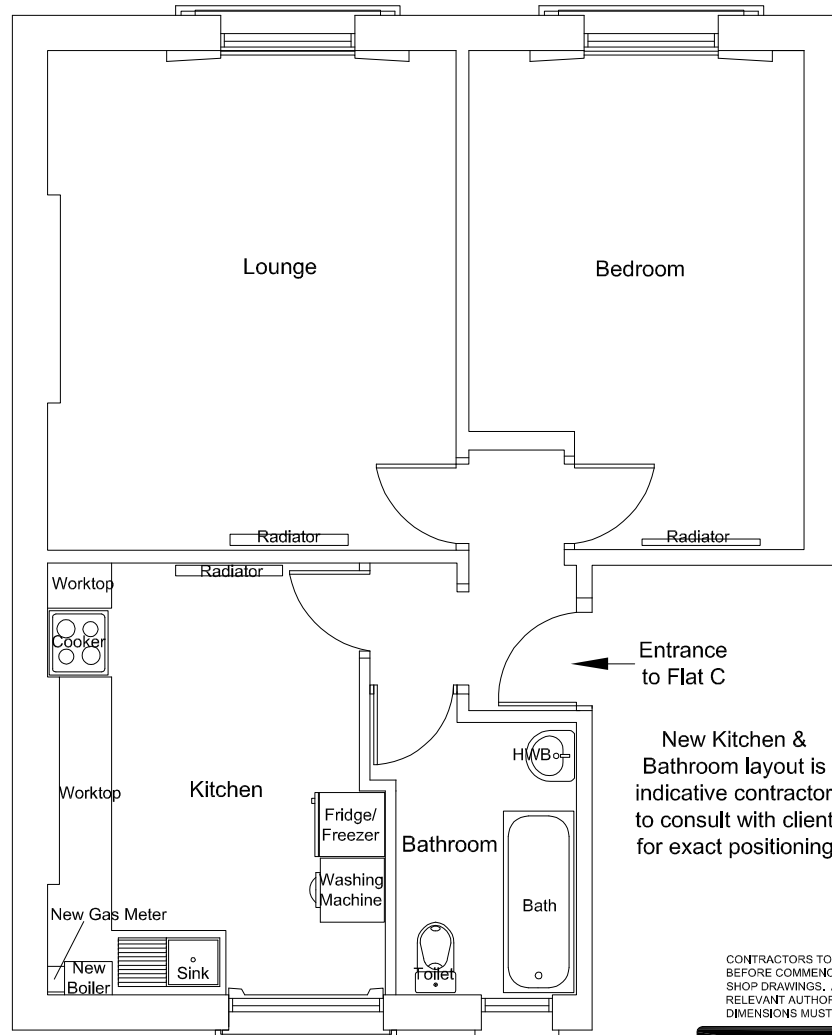

Positioning of new pipe work to be agreed with client

Proposed Layout

New Kitchen & Bathroom layout is indicative contractor to consult with client for exact positioning

All works to be undertaken as per client's specification

CONTRACTORS TO VERIFY ALL DIMENSIONS ON SITE BEFORE COMMENCING ANY WORKS OR PREPARING SHOP DRAWINGS. ALL WORK MUST COMPLY WITH RELEVANT AUTHORITIES REQUIREMENTS. DIMENSIONS MUST NOT BE SCALED FROM THIS PRINT

**Landers & Associates**

Chartered Surveyors

67 Riefeld Road, London SE9 2RA  
Tel: 020 7831 6311 Web: www.landlers-associates.co.uk

Client London Borough of Camden  
Job 208C Camden Road, London NW1 9HG  
Drawing Existing & Proposed Layout

Scale 1:50@A3 Date Feb 22 Drawn MR Checked  
Drawing No. 22008-02

