

SCALE 1:50@A3





REVISION		SCALE	1:50@A3
DATE			
PROJECT	42 Camden Square		
CLIENT	Marcelle & Joe Nehorai		
DRAWING TITLE	Existing Front Boundary Plan		
DRAWING No.	047_GA_200		
ISSUE	Planning		

TR STUDIO
Architecture | Interiors

14 Bride Lane | Blackfriars
London | EC4Y 8EQ
T: +44 (0)203 567 0569
E: office@trstudio.co.uk
W: www.trstudio.co.uk

This drawing must not be scaled from nor should it be used for the calculation of areas for the purposes of valuation. All dimensions are indicative and must be verified on site prior to the commencement of any works. This drawing must be read in conjunction with all necessary information from all other design consultants and contractors. All works must comply with the relevant British standards and building control requirements. Drawing errors to be reported to the Architect.

1 Existing Front Boundary Plan
Scale: 1:50

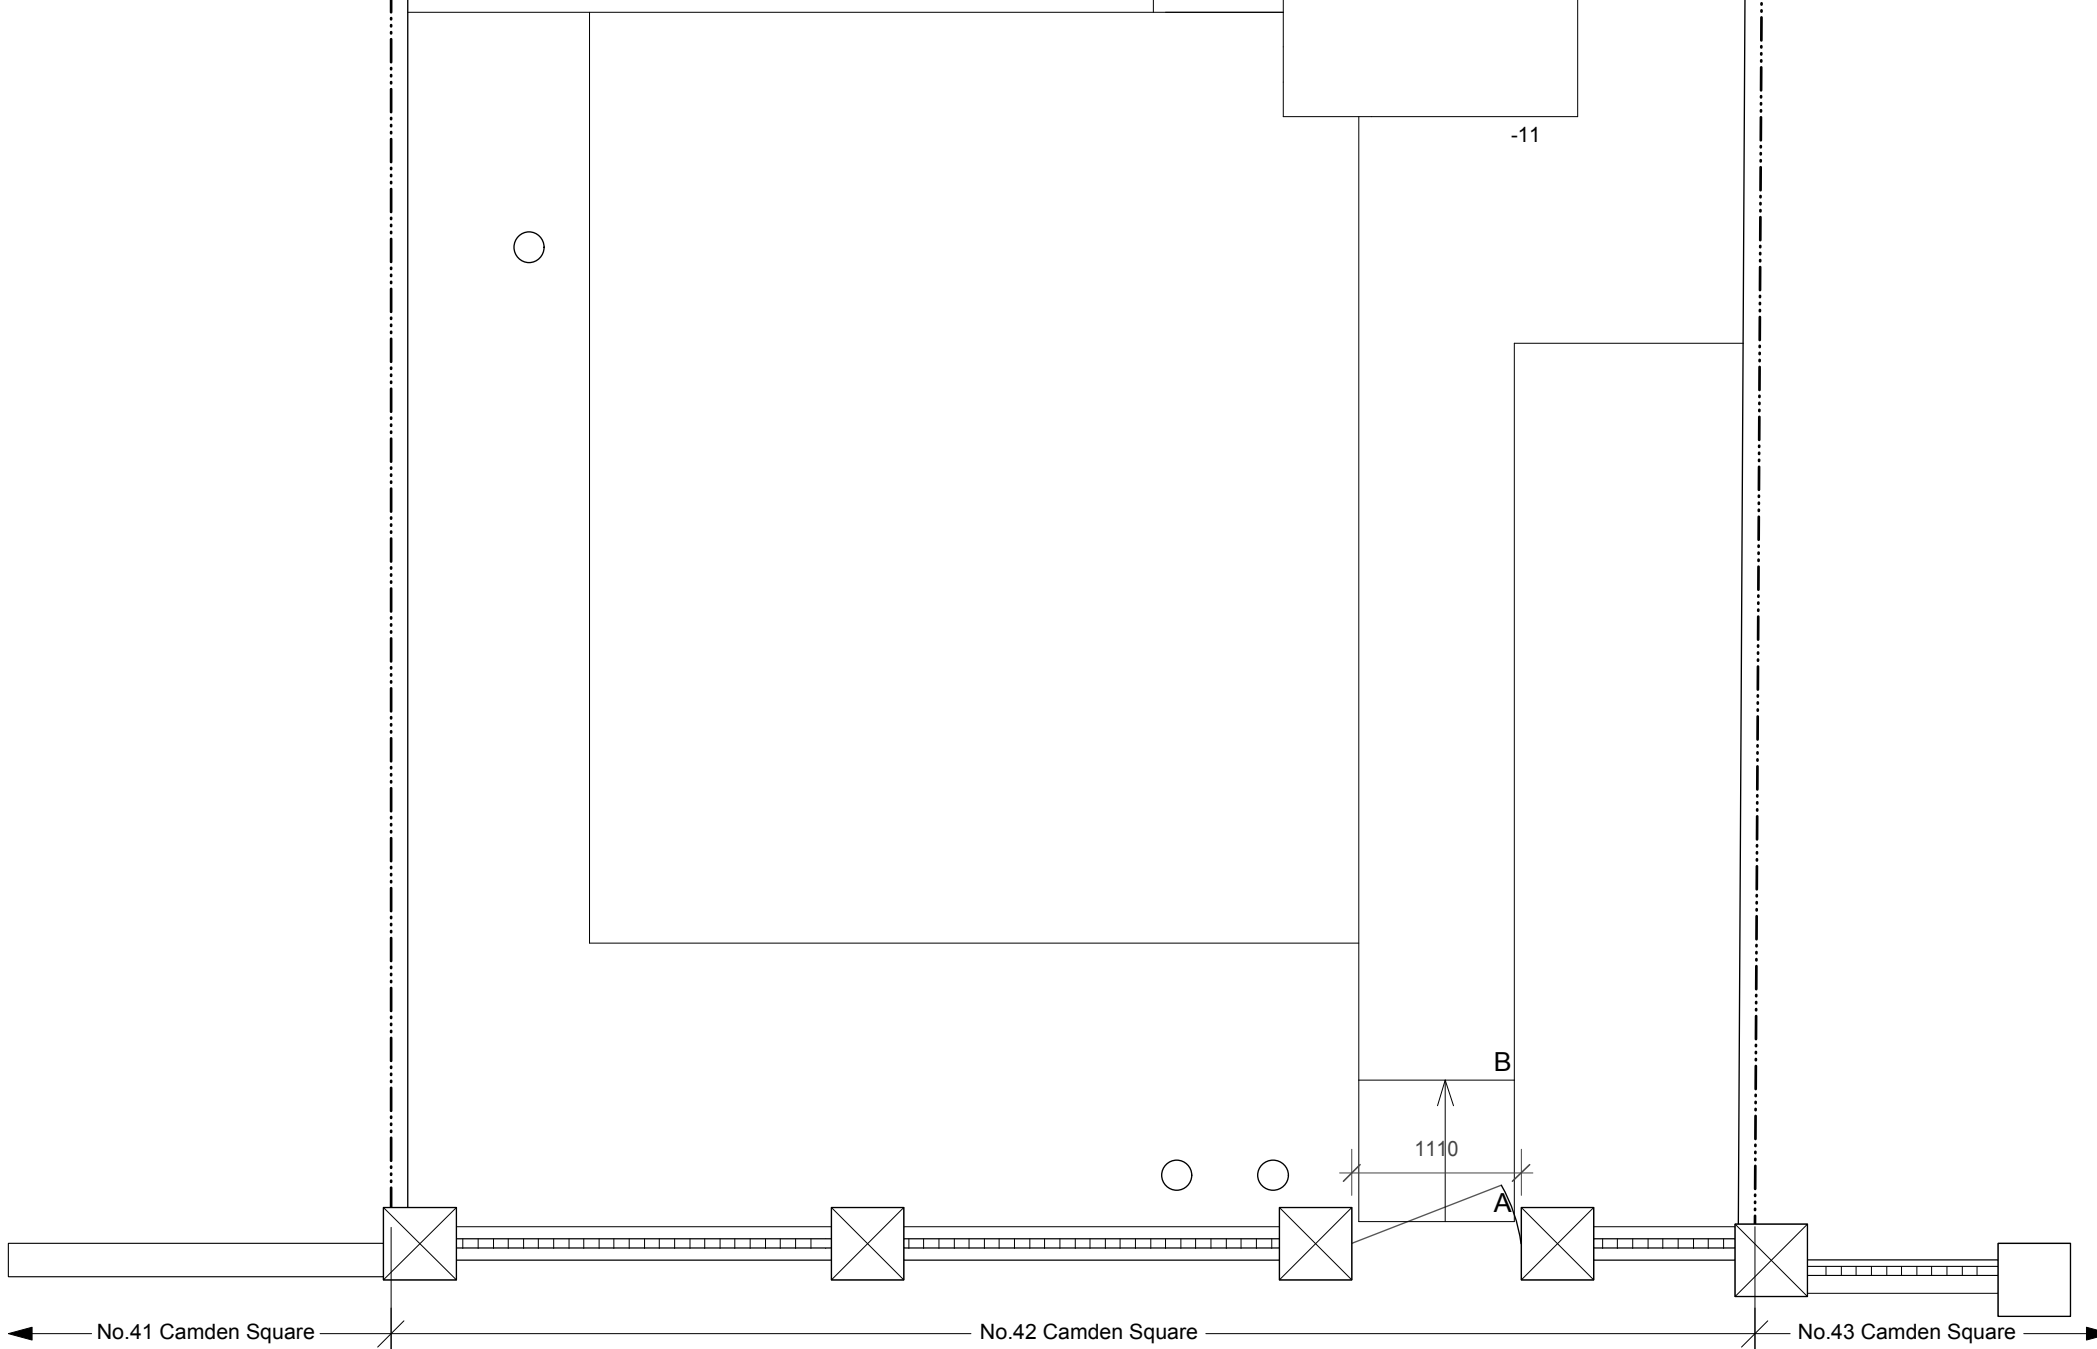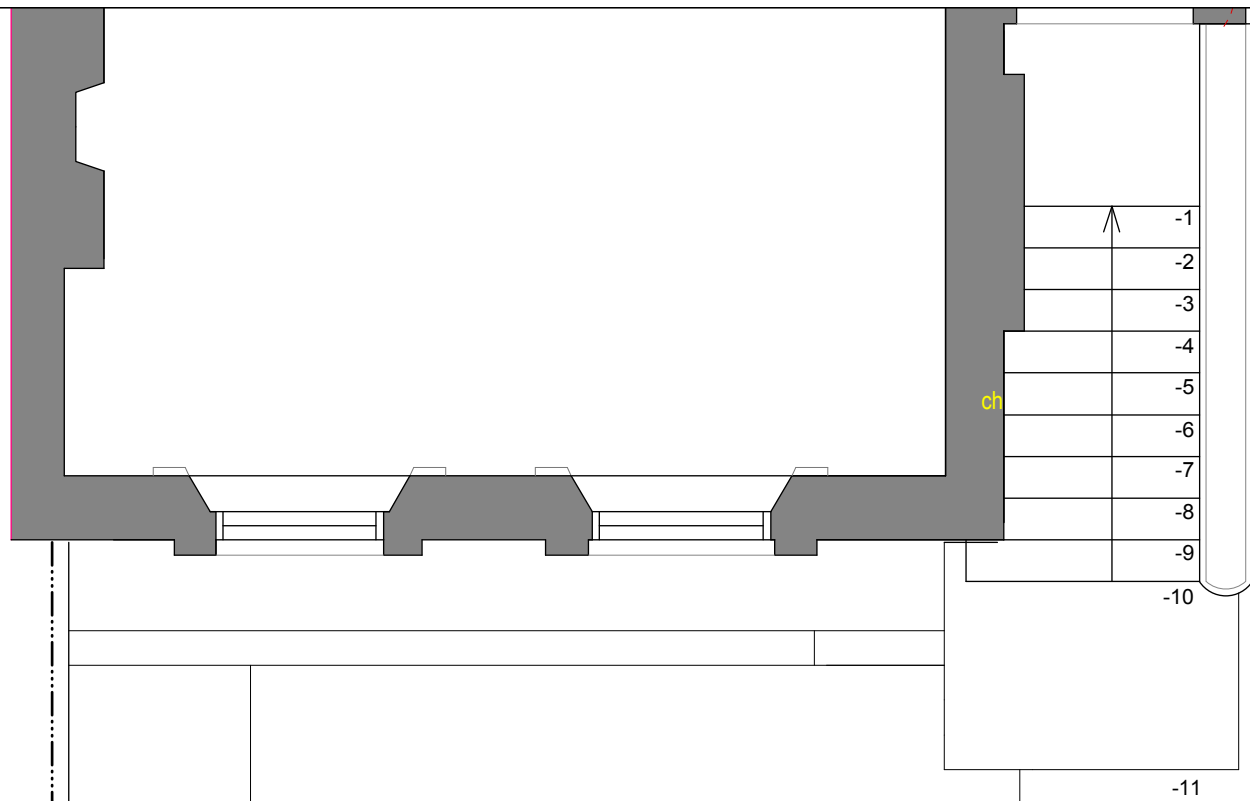

SCALE 1:50@A3




REVISION		SCALE	1:50@A3
DATE			
PROJECT	42 Camden Square		
CLIENT	Marcelle & Joe Nehorai		
DRAWING TITLE	Proposed Front Boundary Plan		
DRAWING No.	047_GA_201		
ISSUE	Planning		

TR STUDIO
Architecture | Interiors

14 Bride Lane | Blackfriars
London | EC4Y 8EQ
T: +44 (0)203 567 0569
E: office@trstudio.co.uk
W: www.trstudio.co.uk


This drawing must not be scaled from nor should it be used for the calculation of areas for the purposes of valuation. All dimensions are indicative and must be verified on site prior to the commencement of any works. This drawing must be read in conjunction with all necessary information from all other design consultants and contractors. All works must comply with the relevant British standards and building control requirements. Drawing errors to be reported to the Architect.

1 Proposed Front Boundary Plan
Scale: 1:50

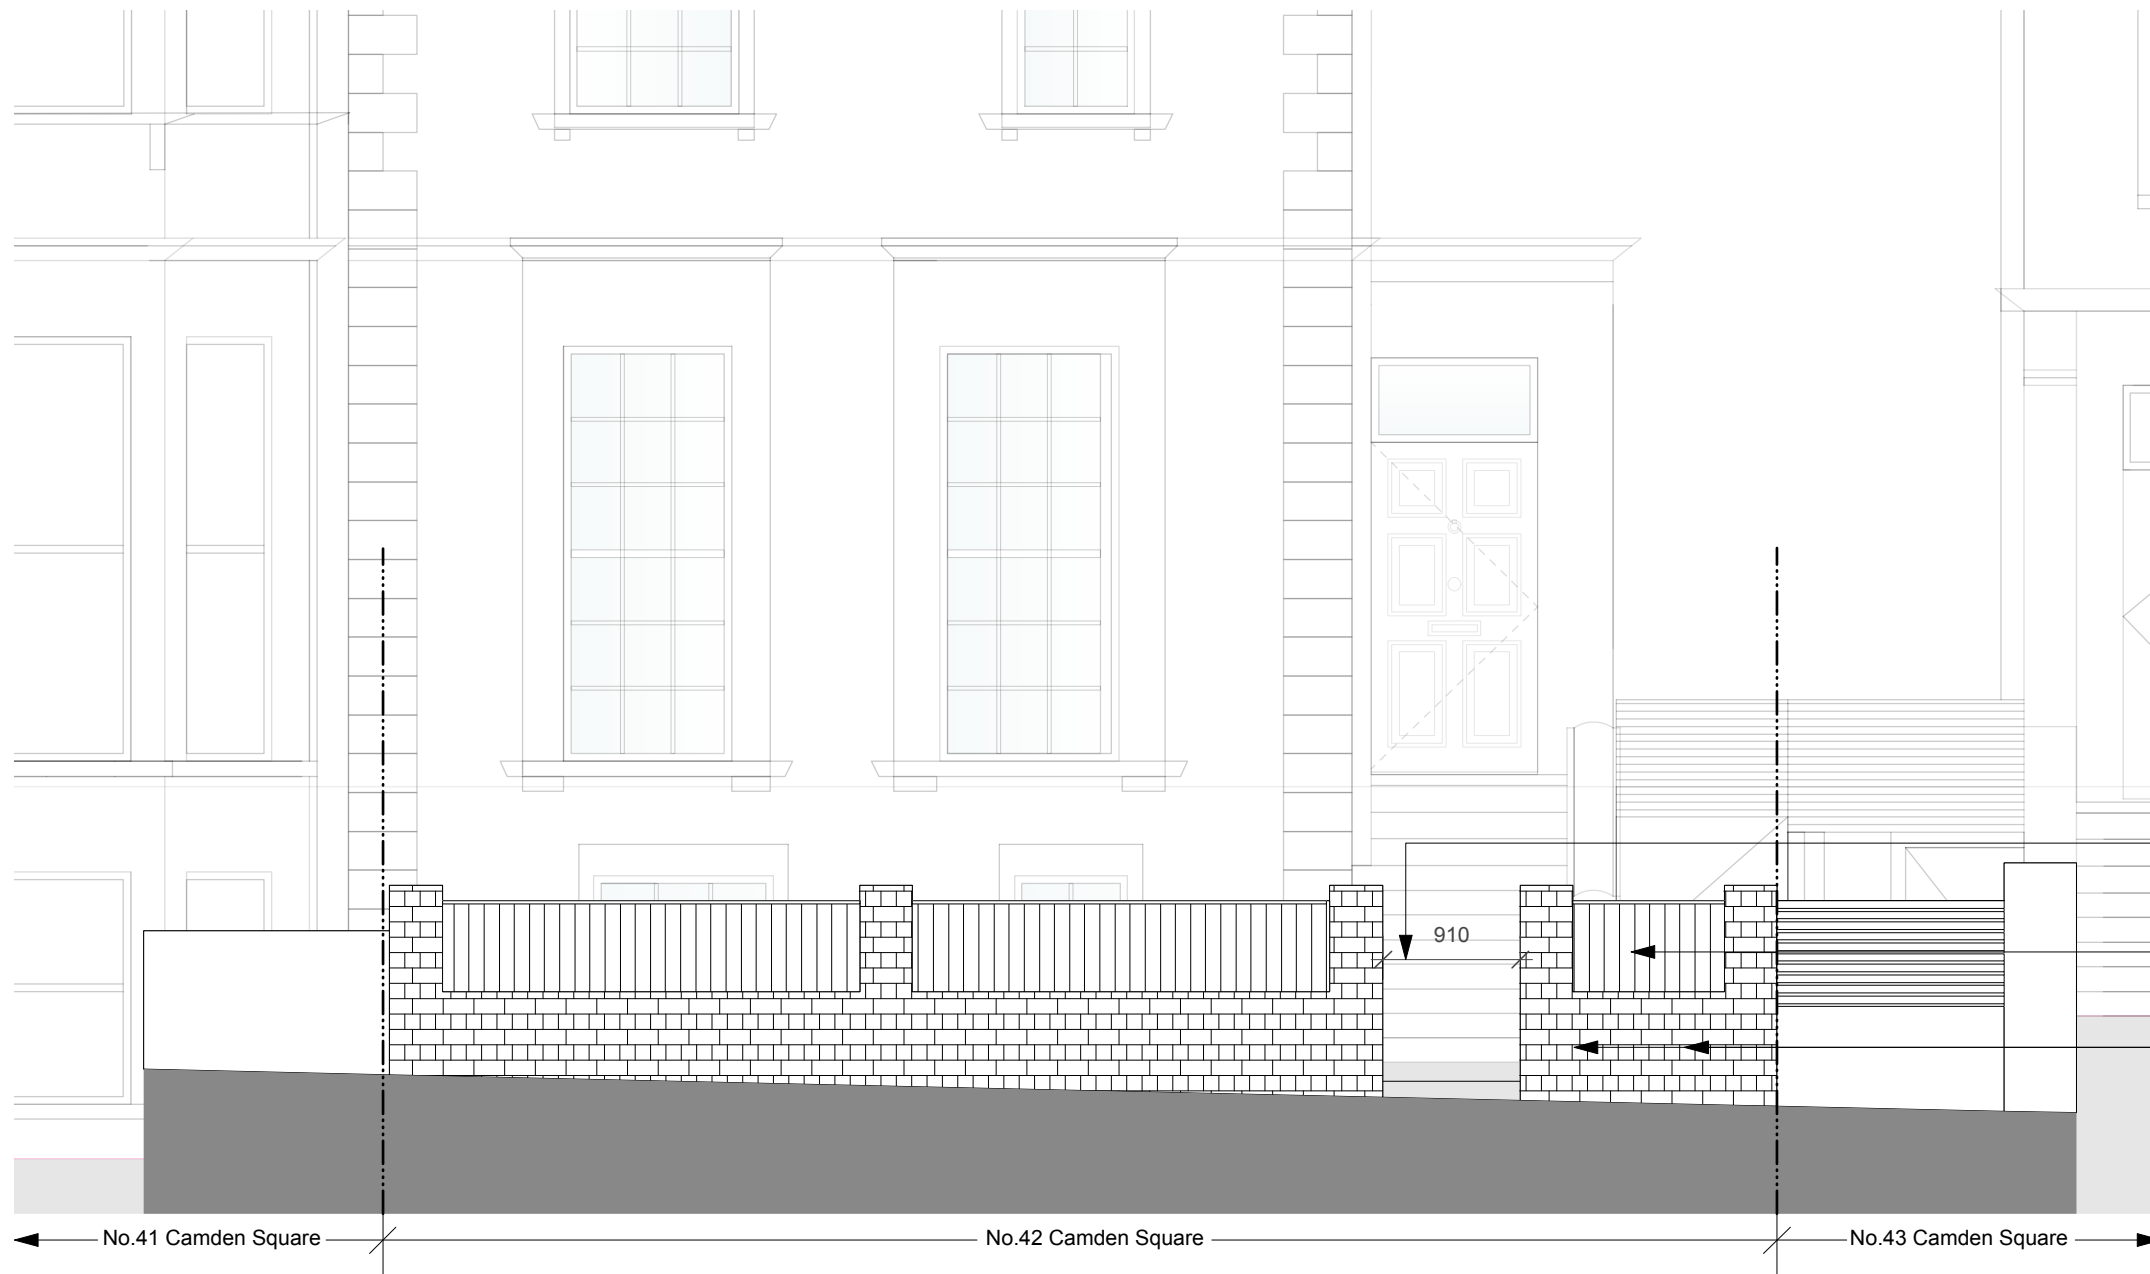

EXISTING PEDESTRIAN GATE
 EXISTING METAL RAILINGS TO BE RETAINED
 BRICK WALLS & PIERS


1 Existing Front Boundary Design
 Scale: 1:50

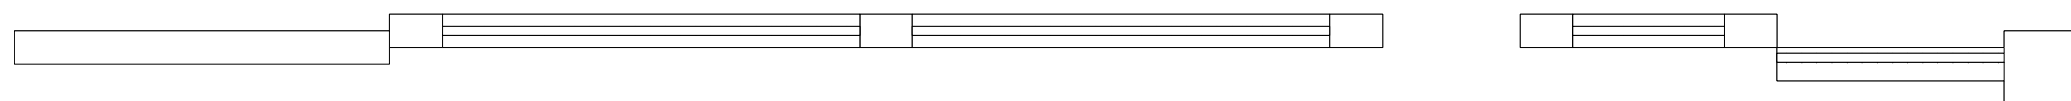

2 Existing Plan
 Scale: 1:50




REVISION		SCALE	1:50@A3
DATE			
PROJECT	42 Camden Square		
CLIENT	Marcelle & Joe Nehorai		
DRAWING TITLE	Existing Front Boundary Details		
DRAWING No.	047_GA_202		
ISSUE	Planning		

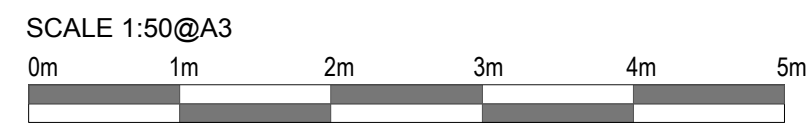


TR STUDIO
 Architecture | Interiors

14 Bride Lane | Blackfriars
 London | EC4Y 8EQ
 T: +44 (0)203 567 0569
 E: office@trstudio.co.uk
 W: www.trstudio.co.uk

This drawing must not be scaled from nor should it be used for the calculation of areas for the purposes of valuation. All dimensions are indicative and must be verified on site prior to the commencement of any works. This drawing must be read in conjunction with all necessary information from all other design consultants and contractors. All works must comply with the relevant British standards and building control requirements. Drawing errors to be reported to the Architect.

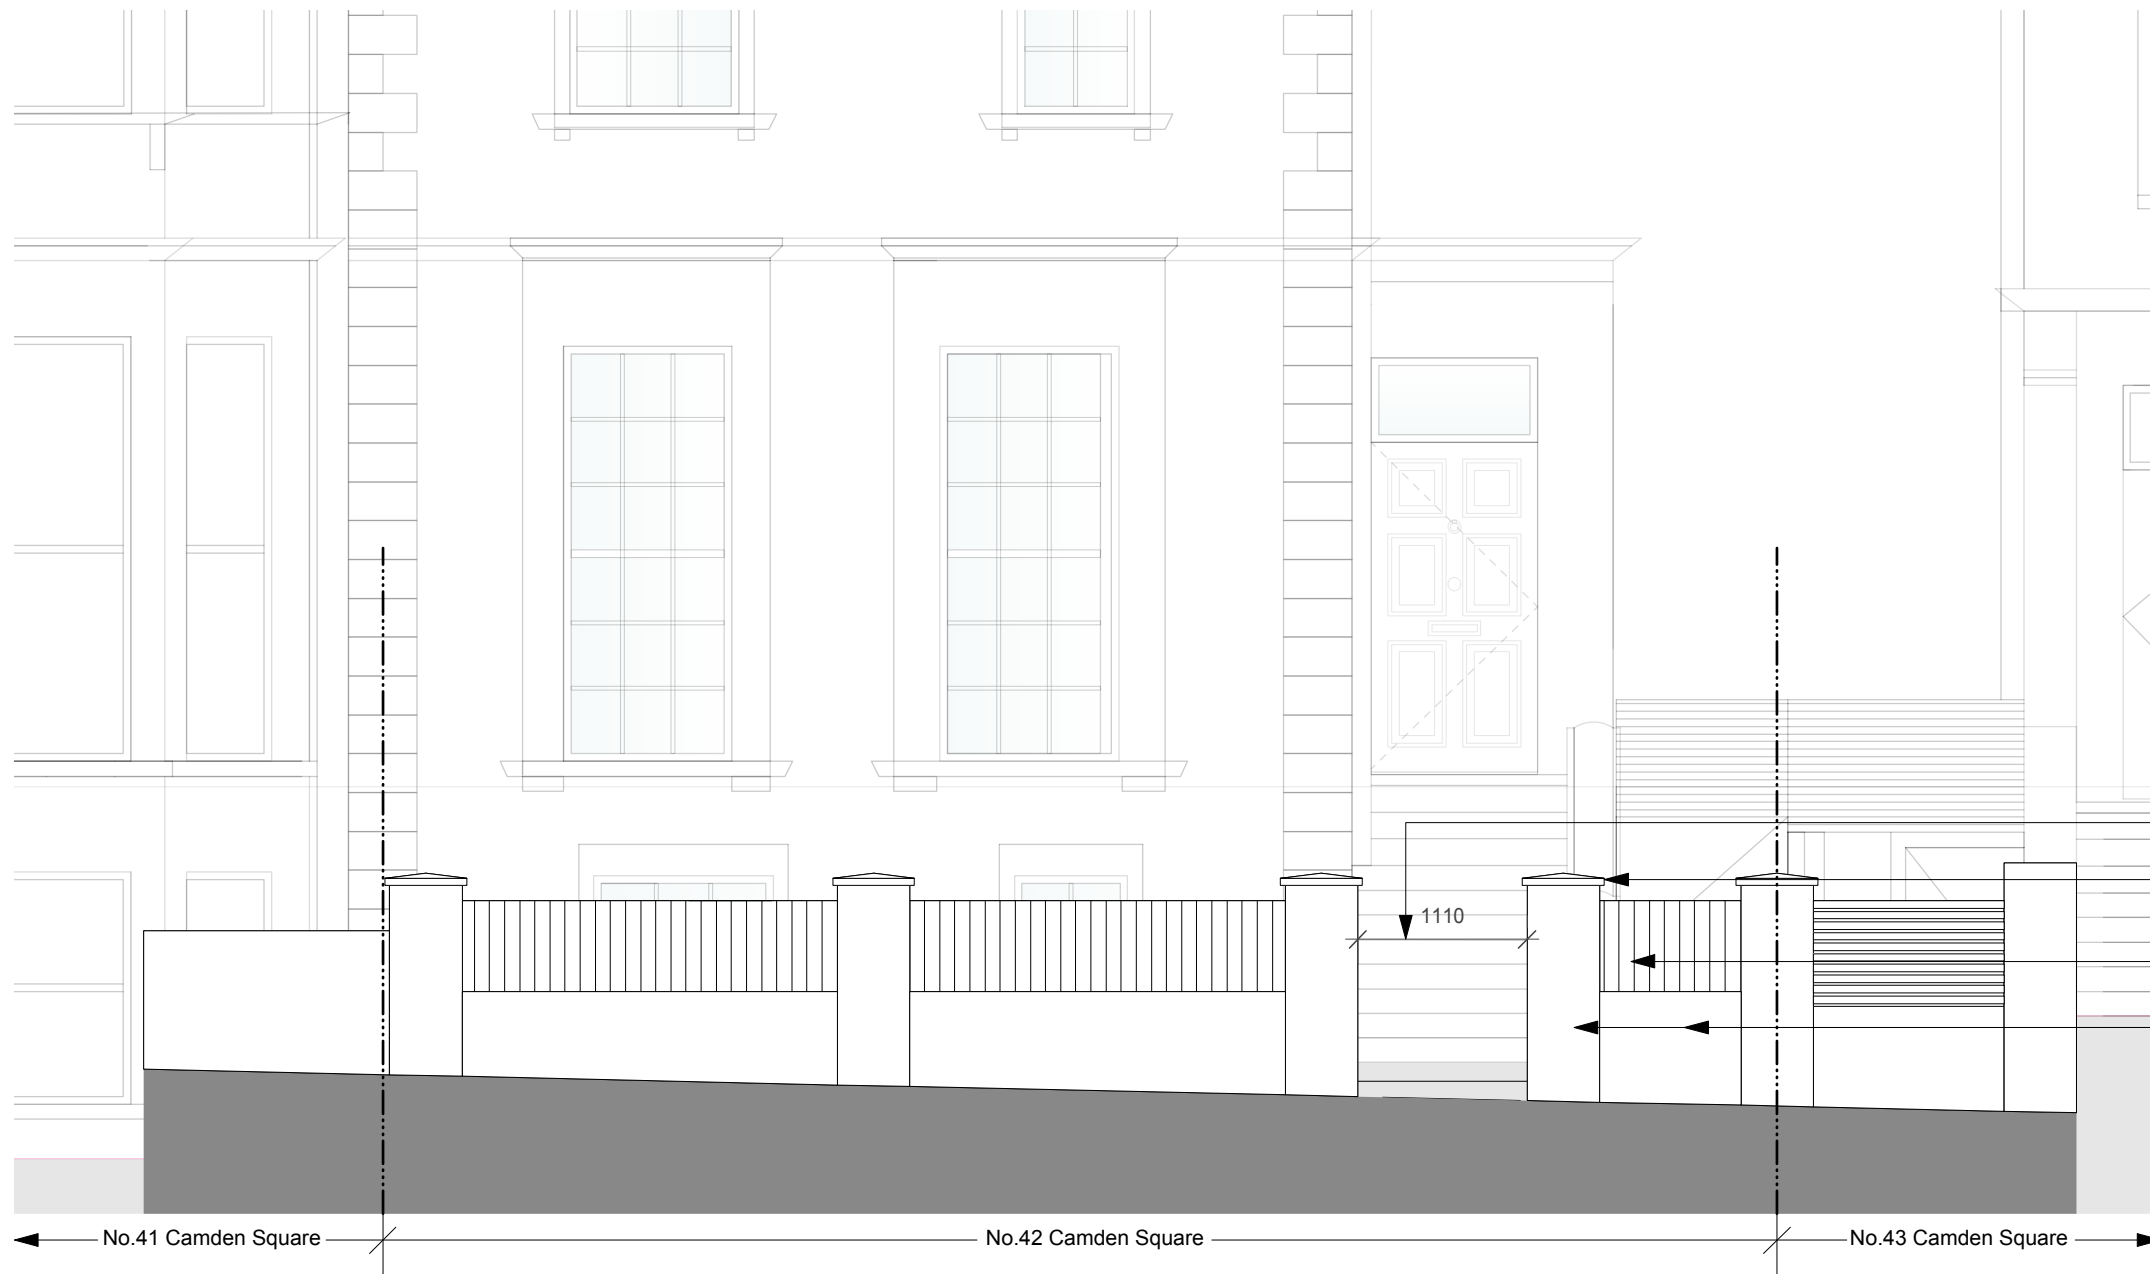

1 Proposed Front Boundary Design
Scale: 1:50

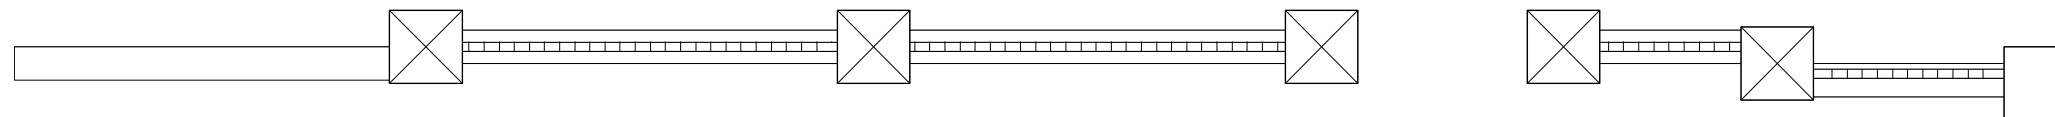

1 Proposed Plan
Scale: 1:50

SCALE 1:50@A3



- EXISTING PEDESTRIAN GATE WIDENED
- COPING TO TOP OF PIERS
- EXISTING METAL RAILINGS TO BE RETAINED
- RENDERED WALLS & PIERS



REVISION	
DATE	SCALE
PROJECT	42 Camden Square
CLIENT	Marcelle & Joe Nehorai
DRAWING TITLE	Proposed Front Boundary Details
DRAWING No.	047_GA_203
ISSUE	

TR STUDIO
Architecture | Interiors

14 Bride Lane | Blackfriars
London | EC4Y 8EQ
T: +44 (0)203 567 0569
E: office@trstudio.co.uk
W: www.trstudio.co.uk

This drawing must not be scaled from nor should it be used for the calculation of areas for the purposes of valuation. All dimensions are indicative and must be verified on site prior to the commencement of any works. This drawing must be read in conjunction with all necessary information from all other design consultants and contractors. All works must comply with the relevant British standards and building control requirements. Drawing errors to be reported to the Architect.